




South Elevation

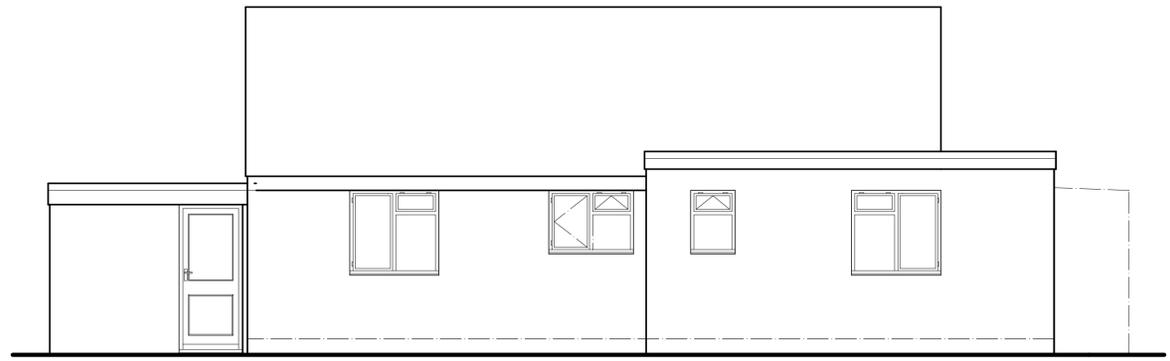


West Elevation

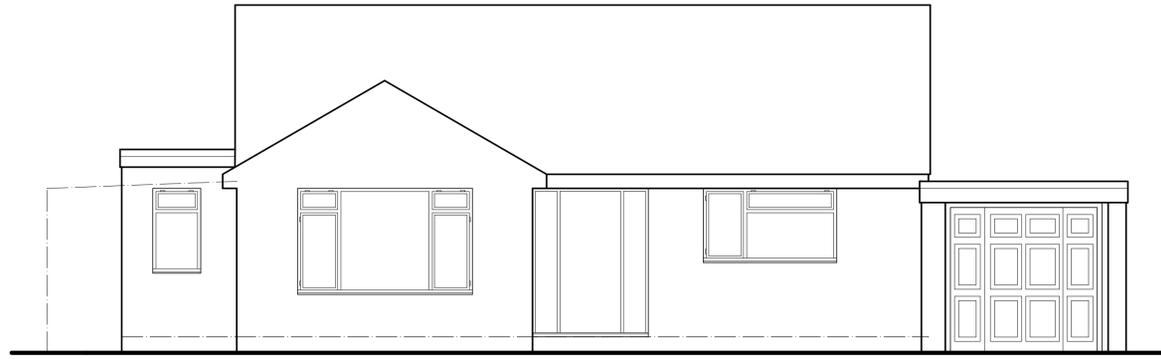

East Elevation

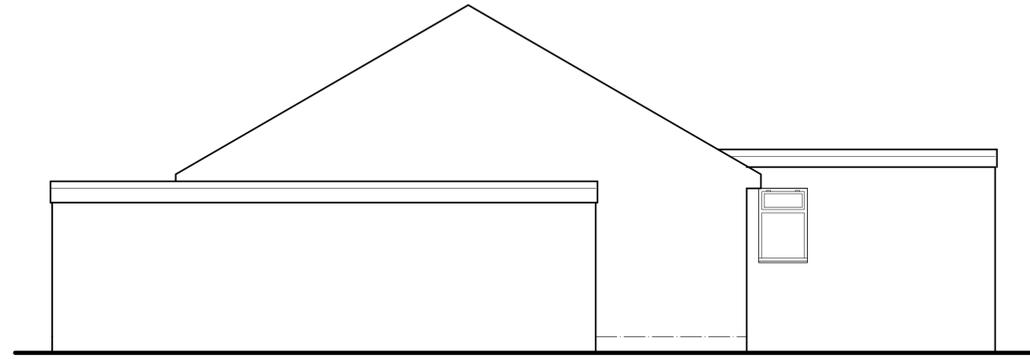

North Elevation

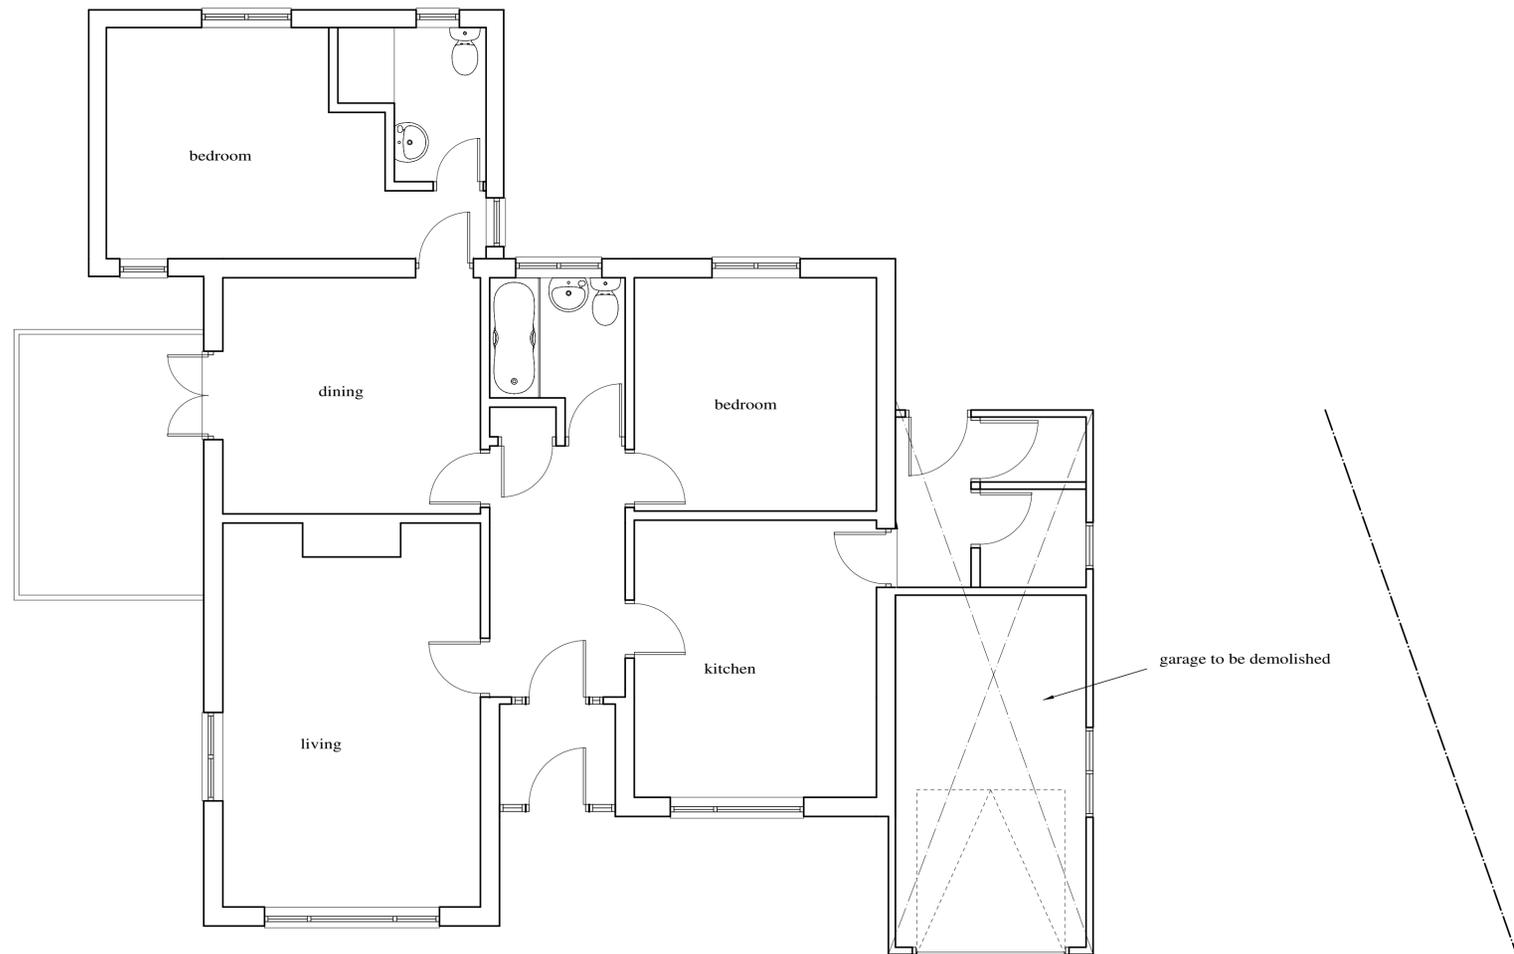

Floor Plan



Rev.	Description	Date
Use written dimensions only - DO NOT SCALE If in doubt ASK		
 Alastair R Dalziel M.C.I.A.T. Chartered Architectural Technologist Architectural Design <small>Chartered Institute of Architectural Technologists Registered Practice</small>		
Sherborne Dorset DT9 3RQ Telephone 01935 816564		
Project Proposed Alterations and Extensions, Leathams, Bishops Caundle.		
Client Mr and Mrs Girling		
Title Survey Drawing		
Scale 1:50		Drawing No. 1.0