


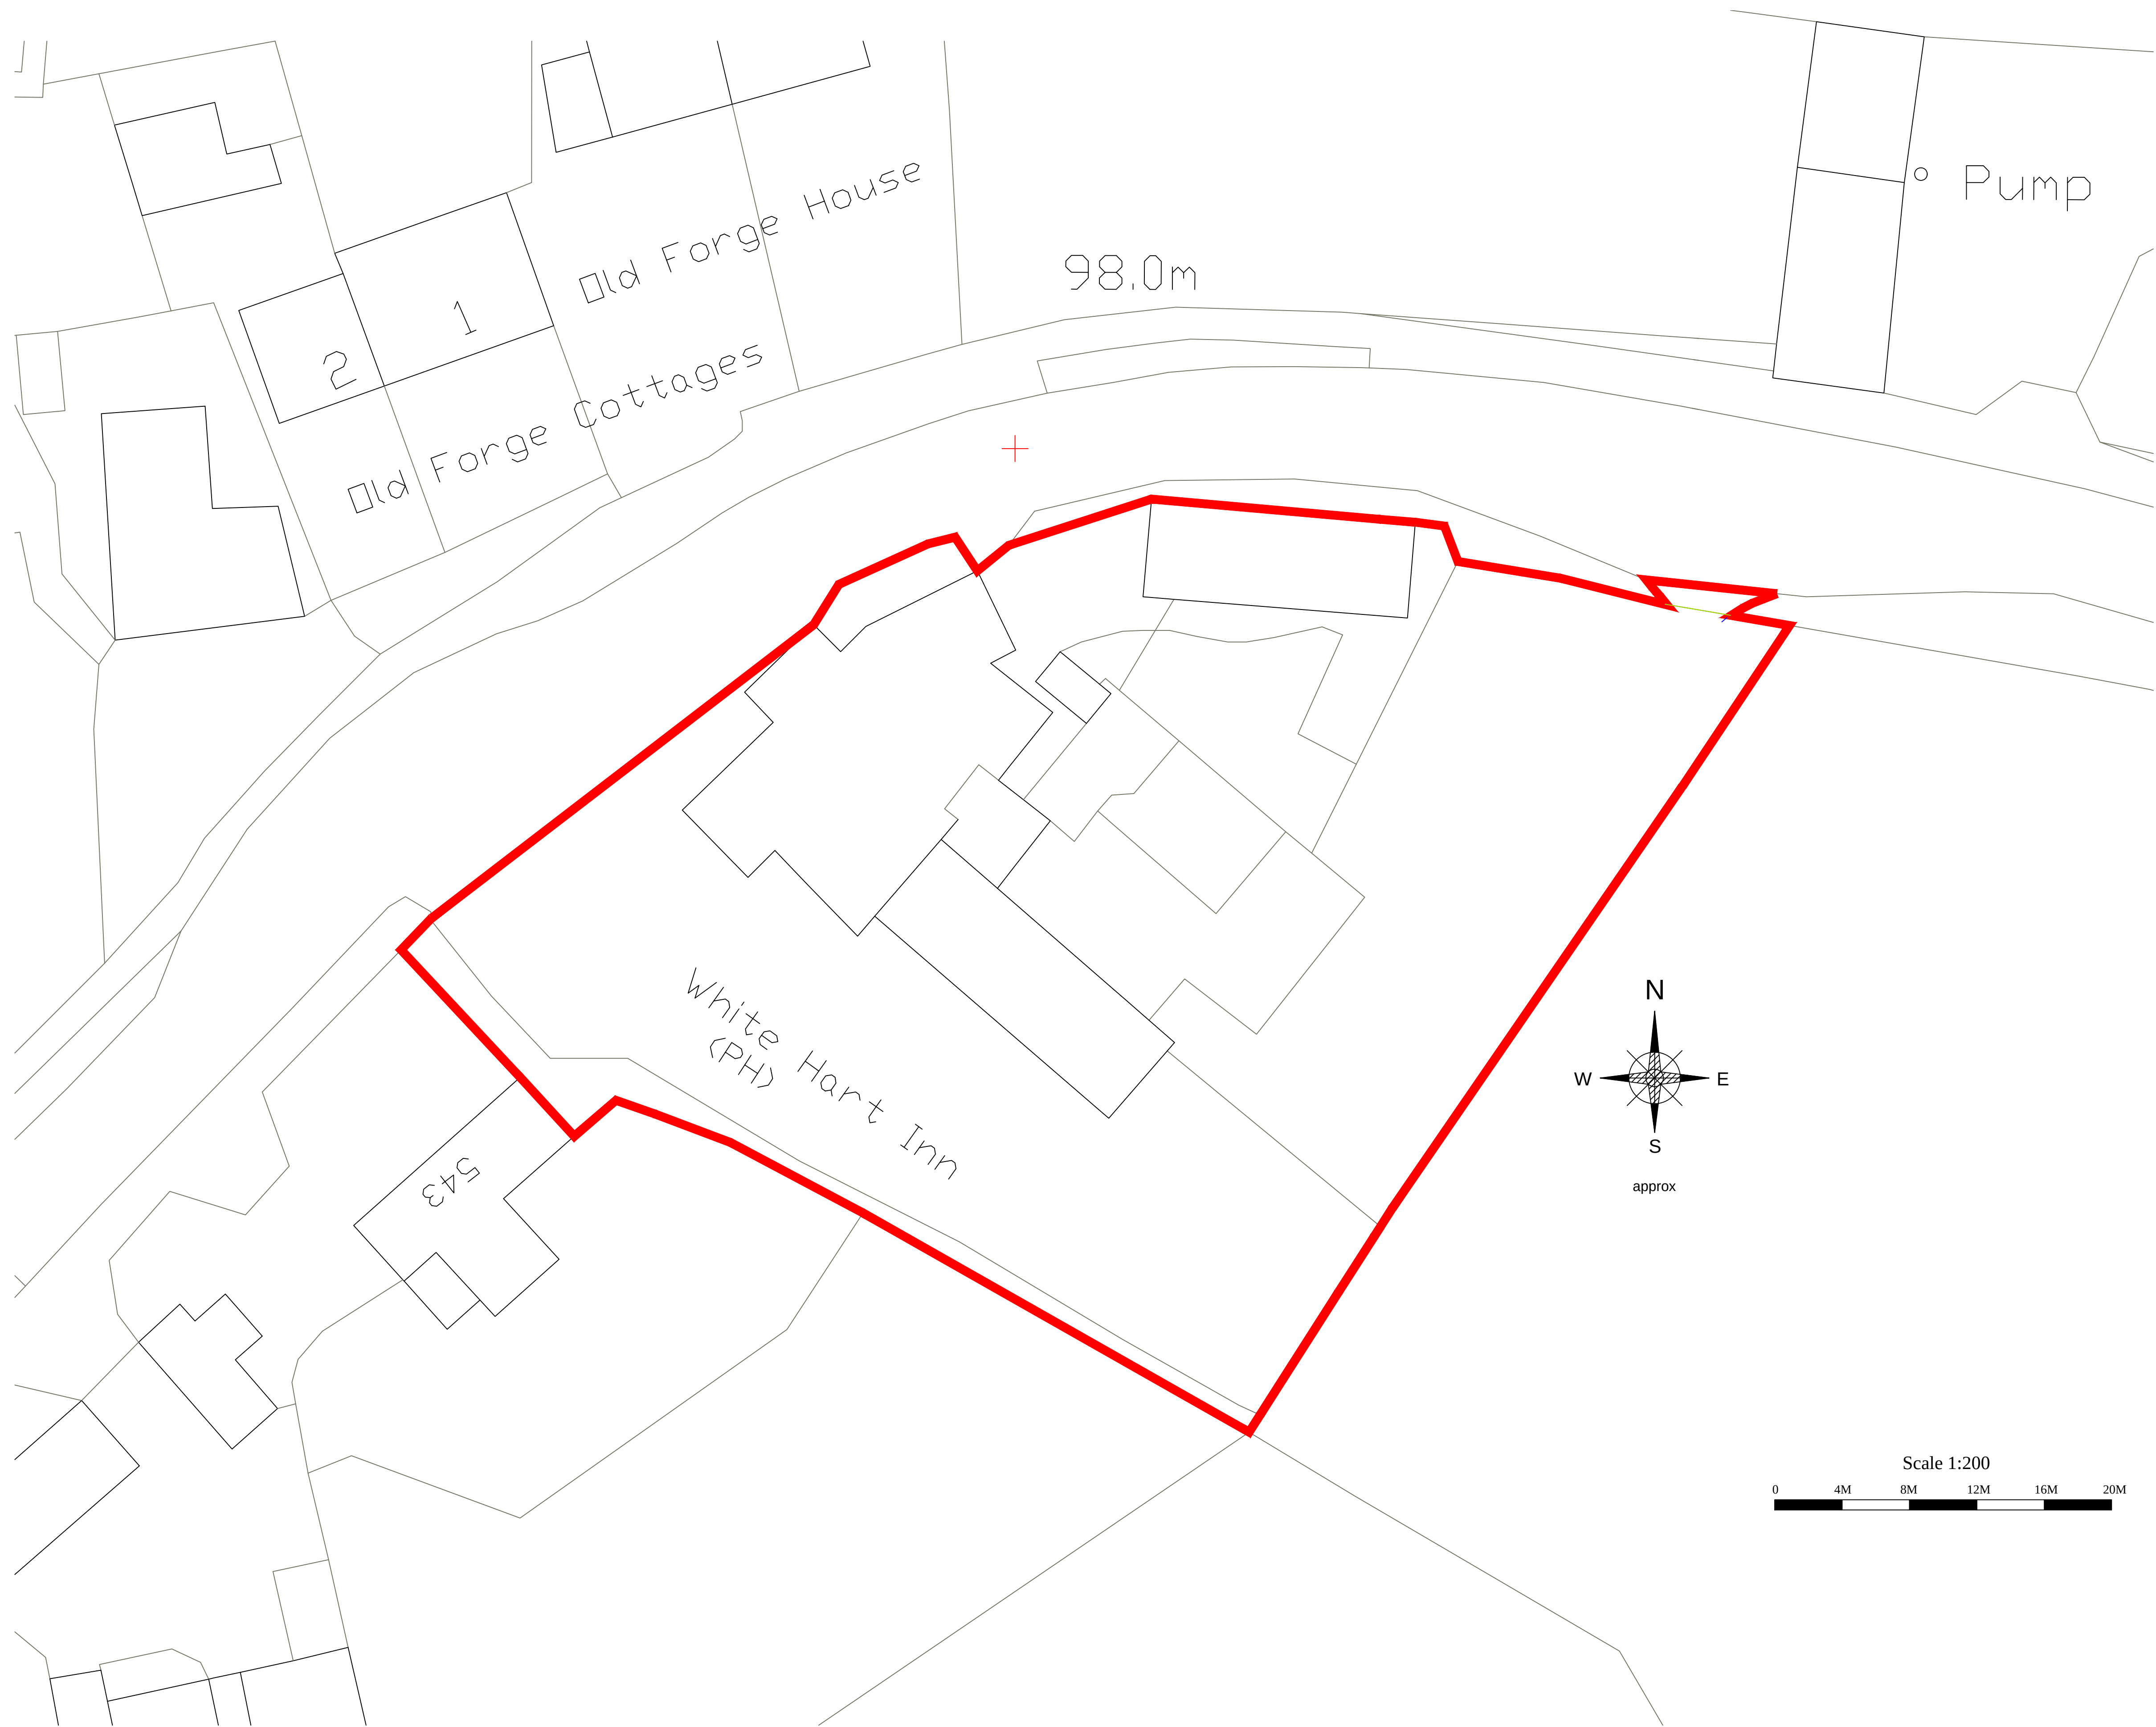

Scale 1:1250

REV.	BY	DETAILS	DATE
REVISIONS			
P.A.R. 68 Nutford Cottages Blandford Forum Dorset DT11 0QJ Tel: 01258 451183 Mob: 07817323486			
SITE: White Hart Bishops Caundle DT9 5ND			
TITLE: Red Line Site Plan			
DRAWN BY:		DATE:	
R.F.R.		03/03/23	
SCALE:		APPROVAL:	
1:200			
DRAWING No.		SHEET	REV.
ND 1682		02	