


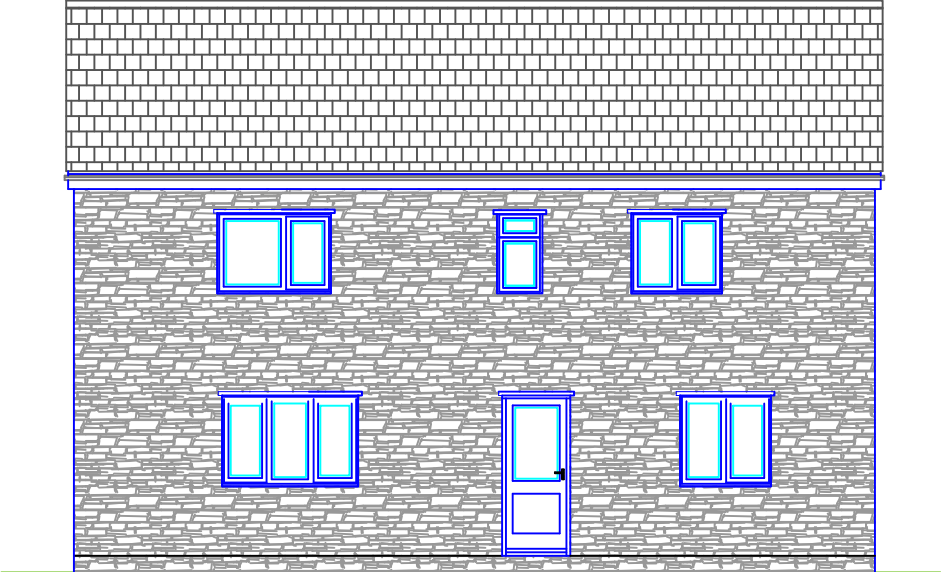

South East facing Elevation




North East facing Elevation




North West facing Elevation




South West facing Elevation

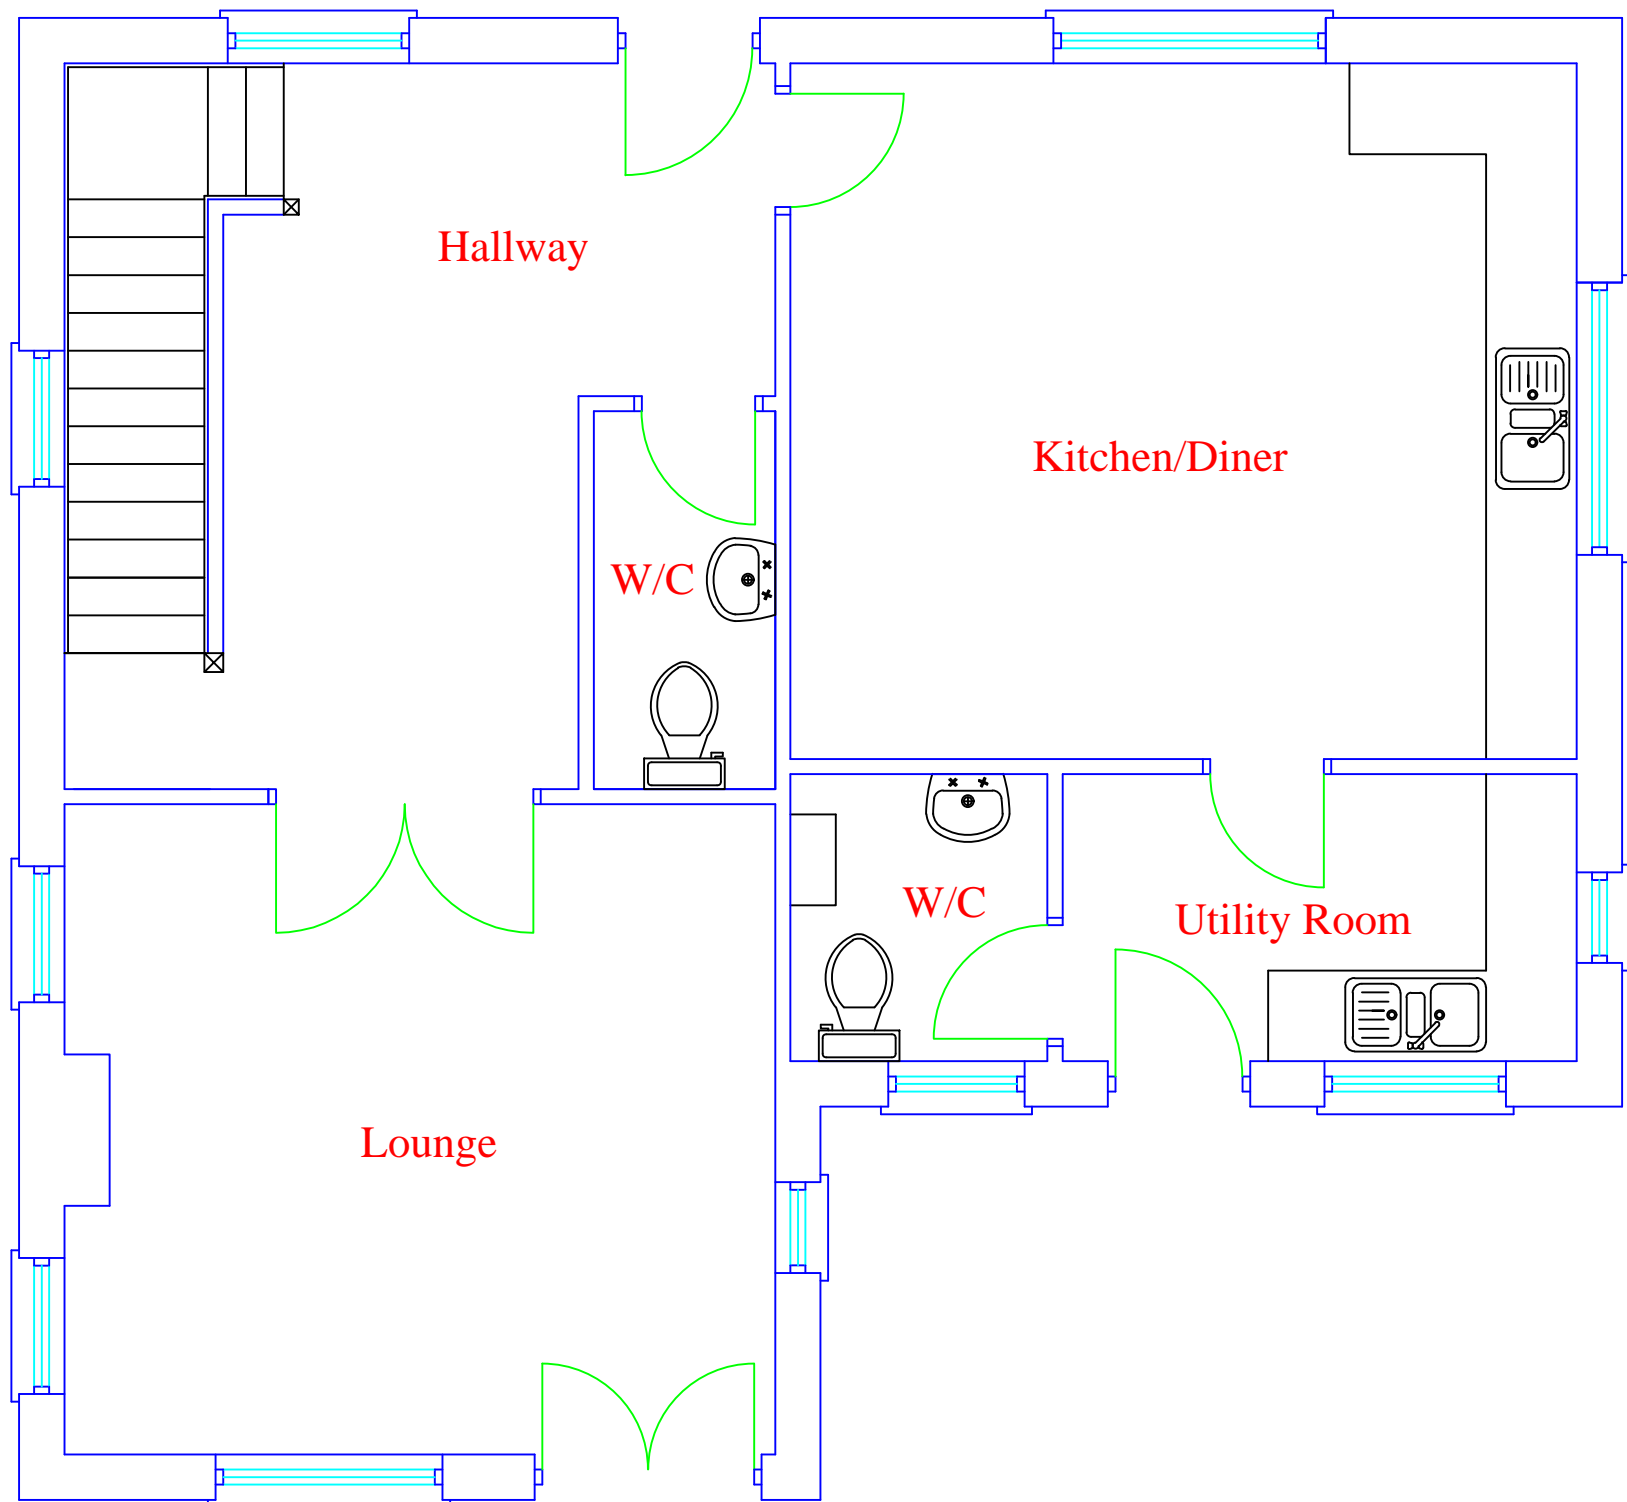


Proposed Ground Floor Plan

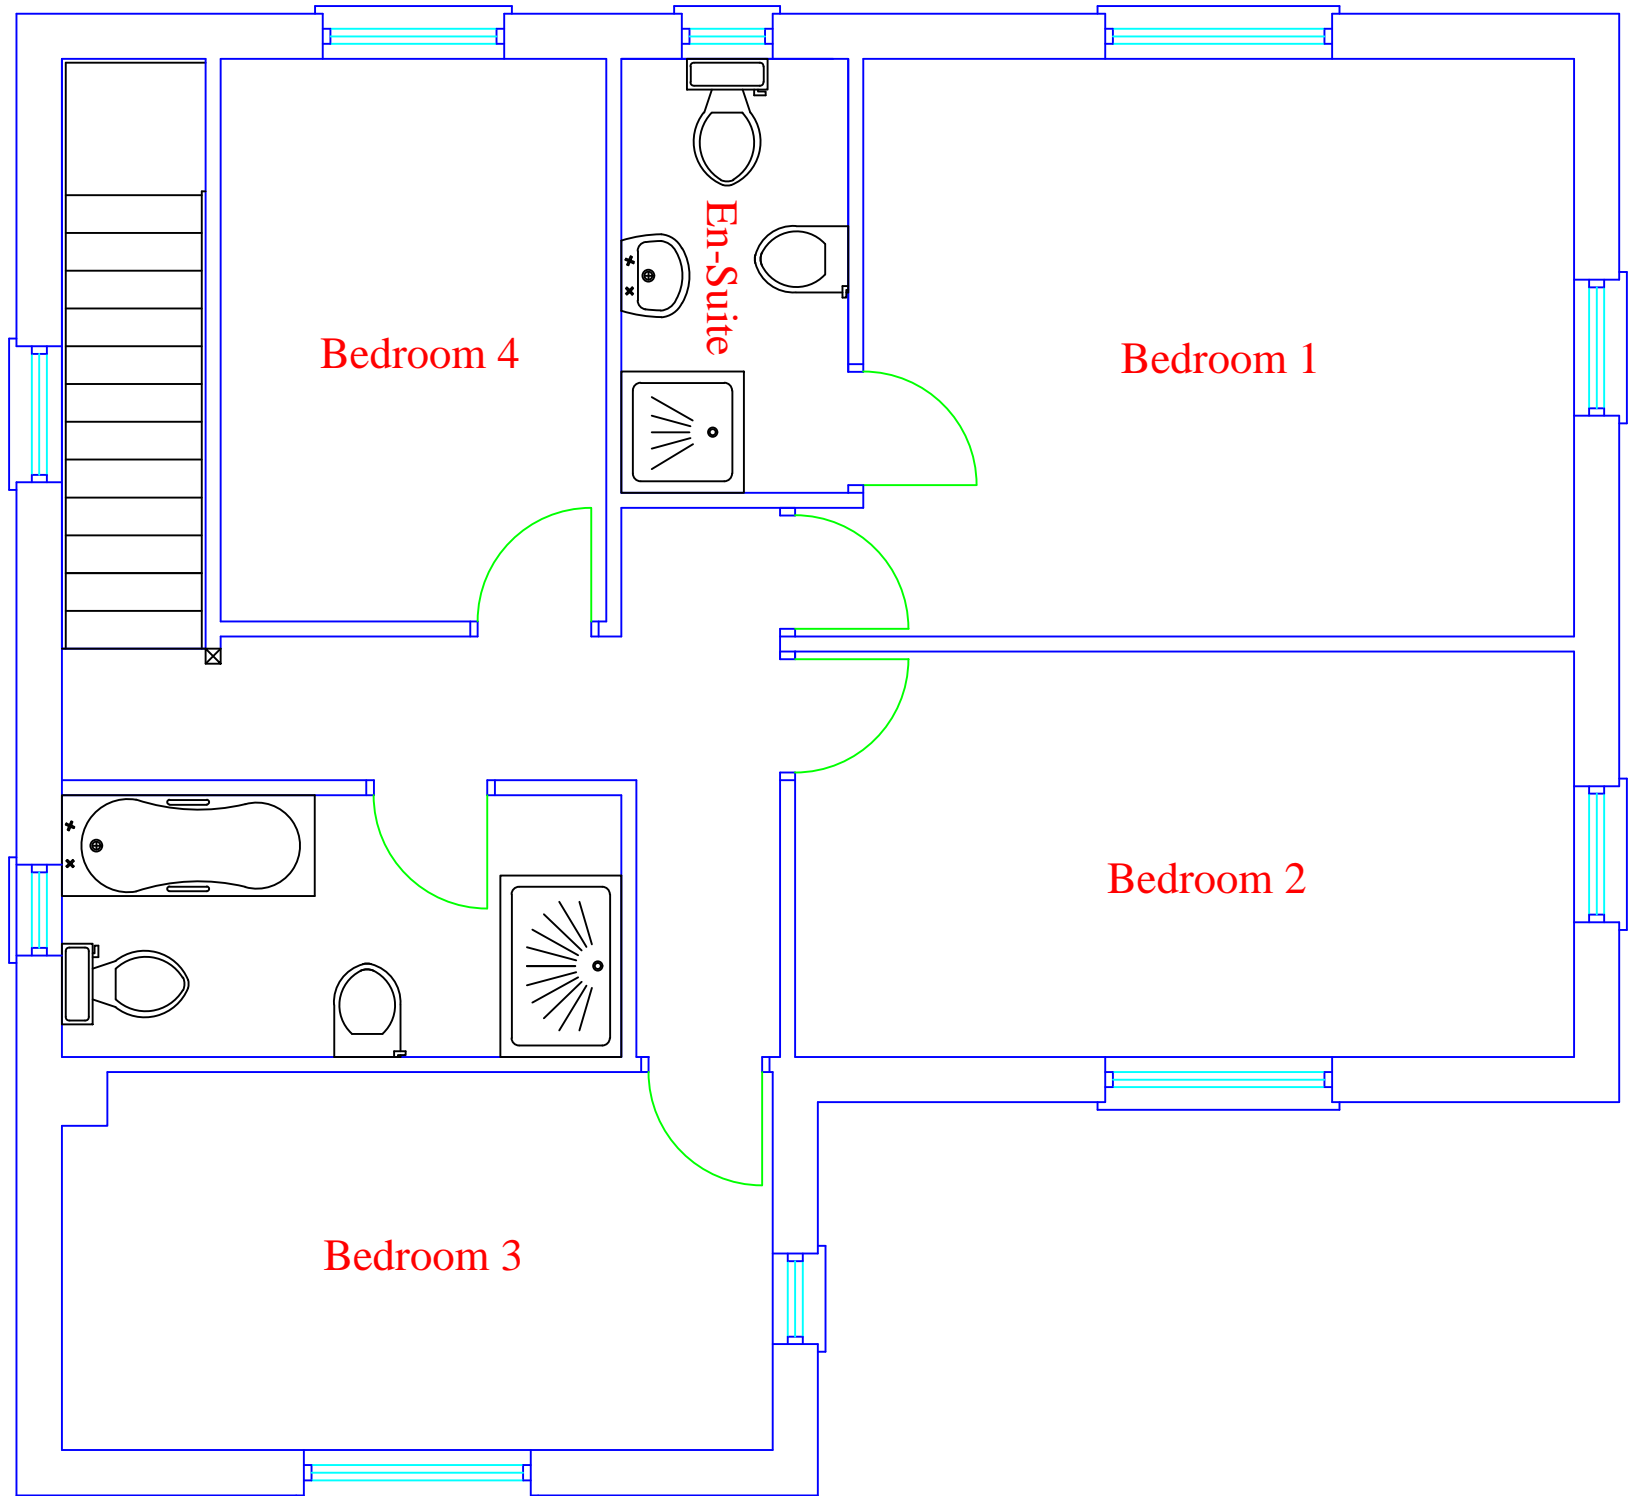

Proposed First Floor Plan

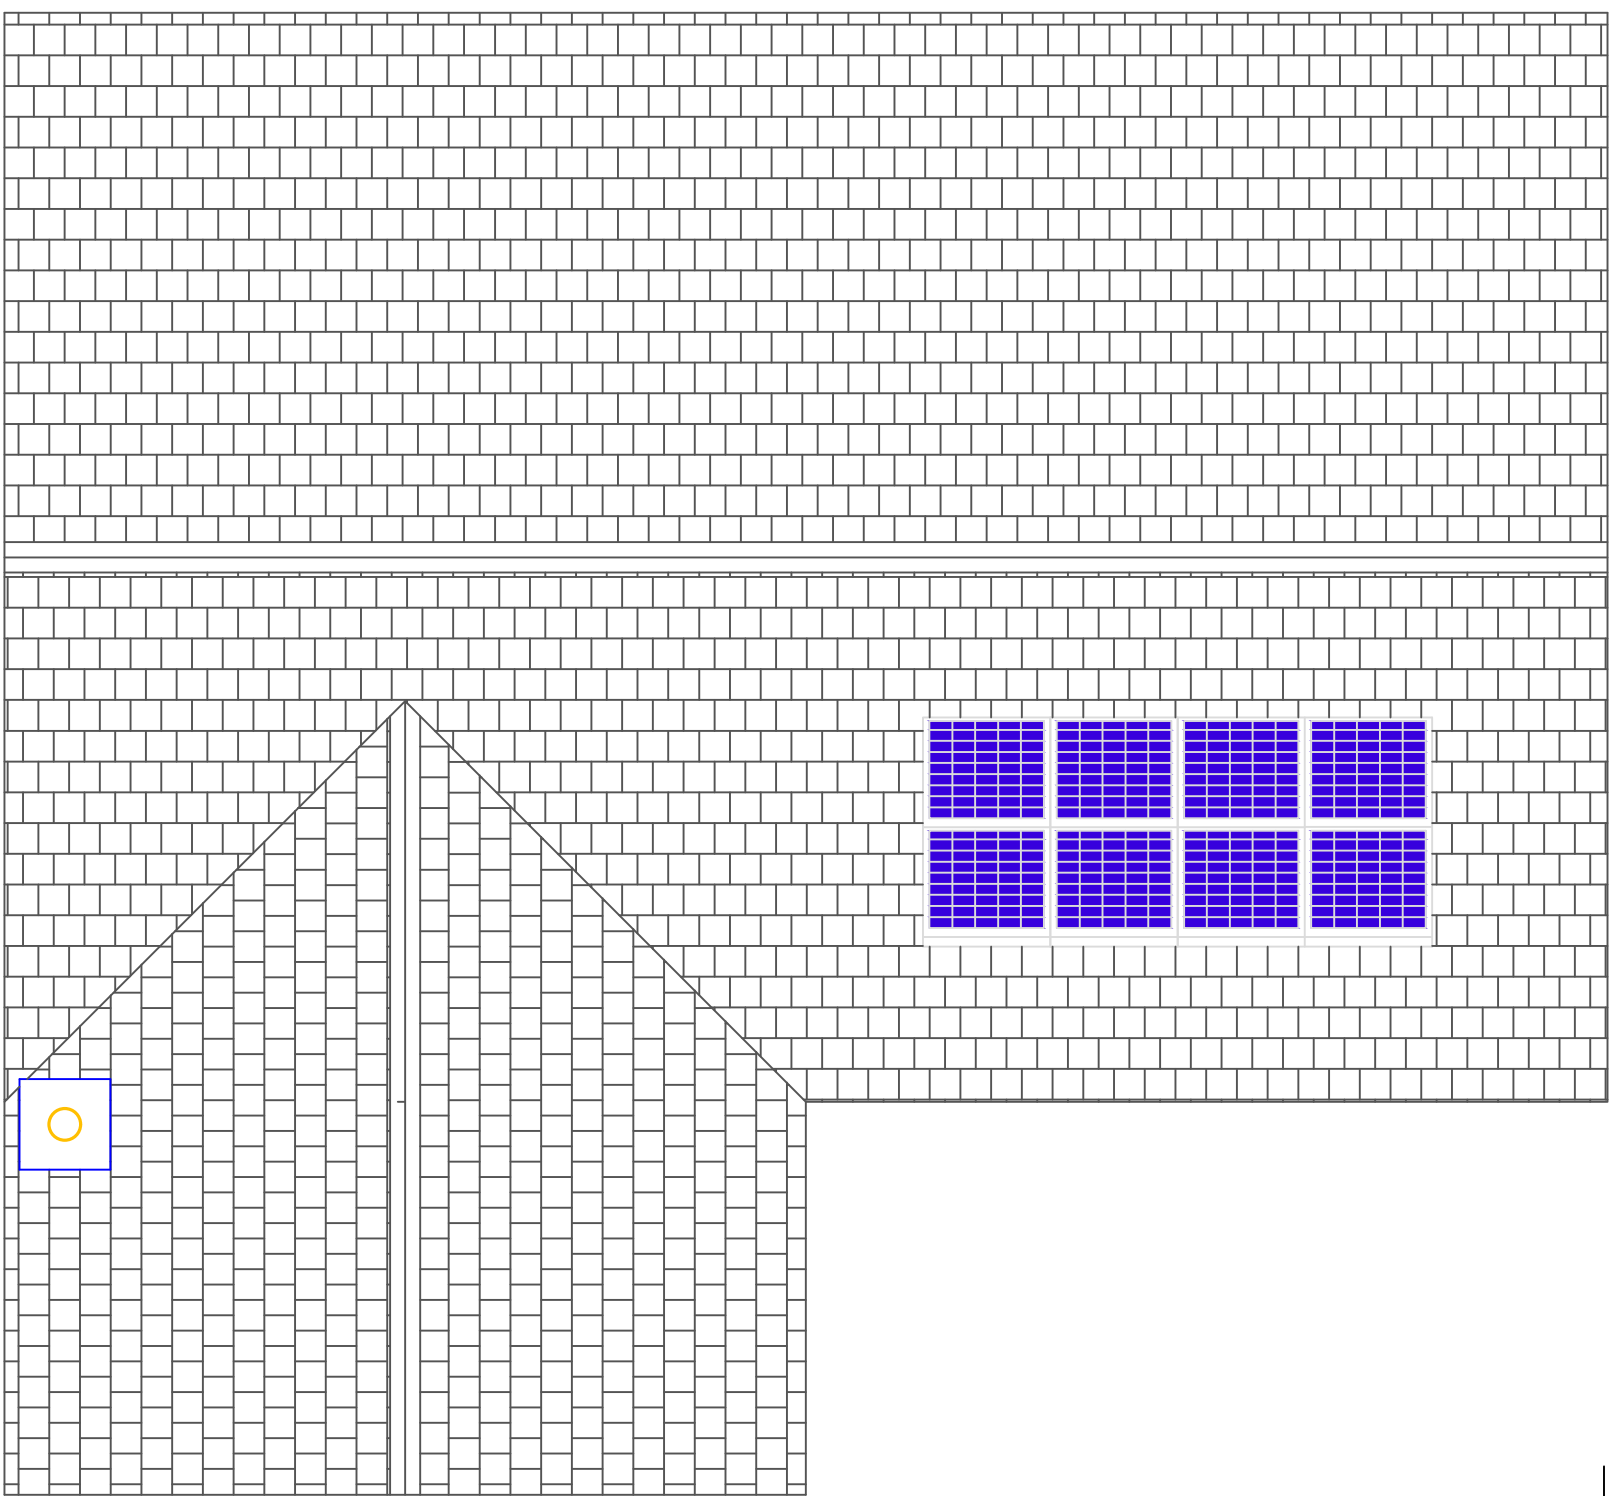

Proposed Roof Plan

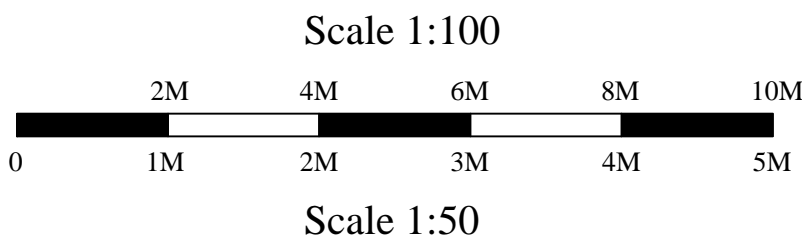

House 2
F.F.L. Level 98.70
Site Level 98.43 & 98.16

| REV. | BY | DETAILS | DATE |
|---|----|----------------|------|
| REVISIONS | | | |
| <div>P.A.R.</div> <div>68 Nutford Cottages Blandford Forum Dorset DT11 0QJ Tel: 01258 451183 Mob: 07817323486</div> | | | |
| SITE: <div>White Hart Bishops Caundle DT9 5ND</div> | | | |
| TITLE: <div>House 2</div> | | | |
| DRAWN BY: R.F.R. | | DATE: 08/07/22 | |
| SCALE: 1:100 & 1:50 | | APPROVAL: | |
| DRAWING No. ND 1671 | | SHEET 05 | REV. |