



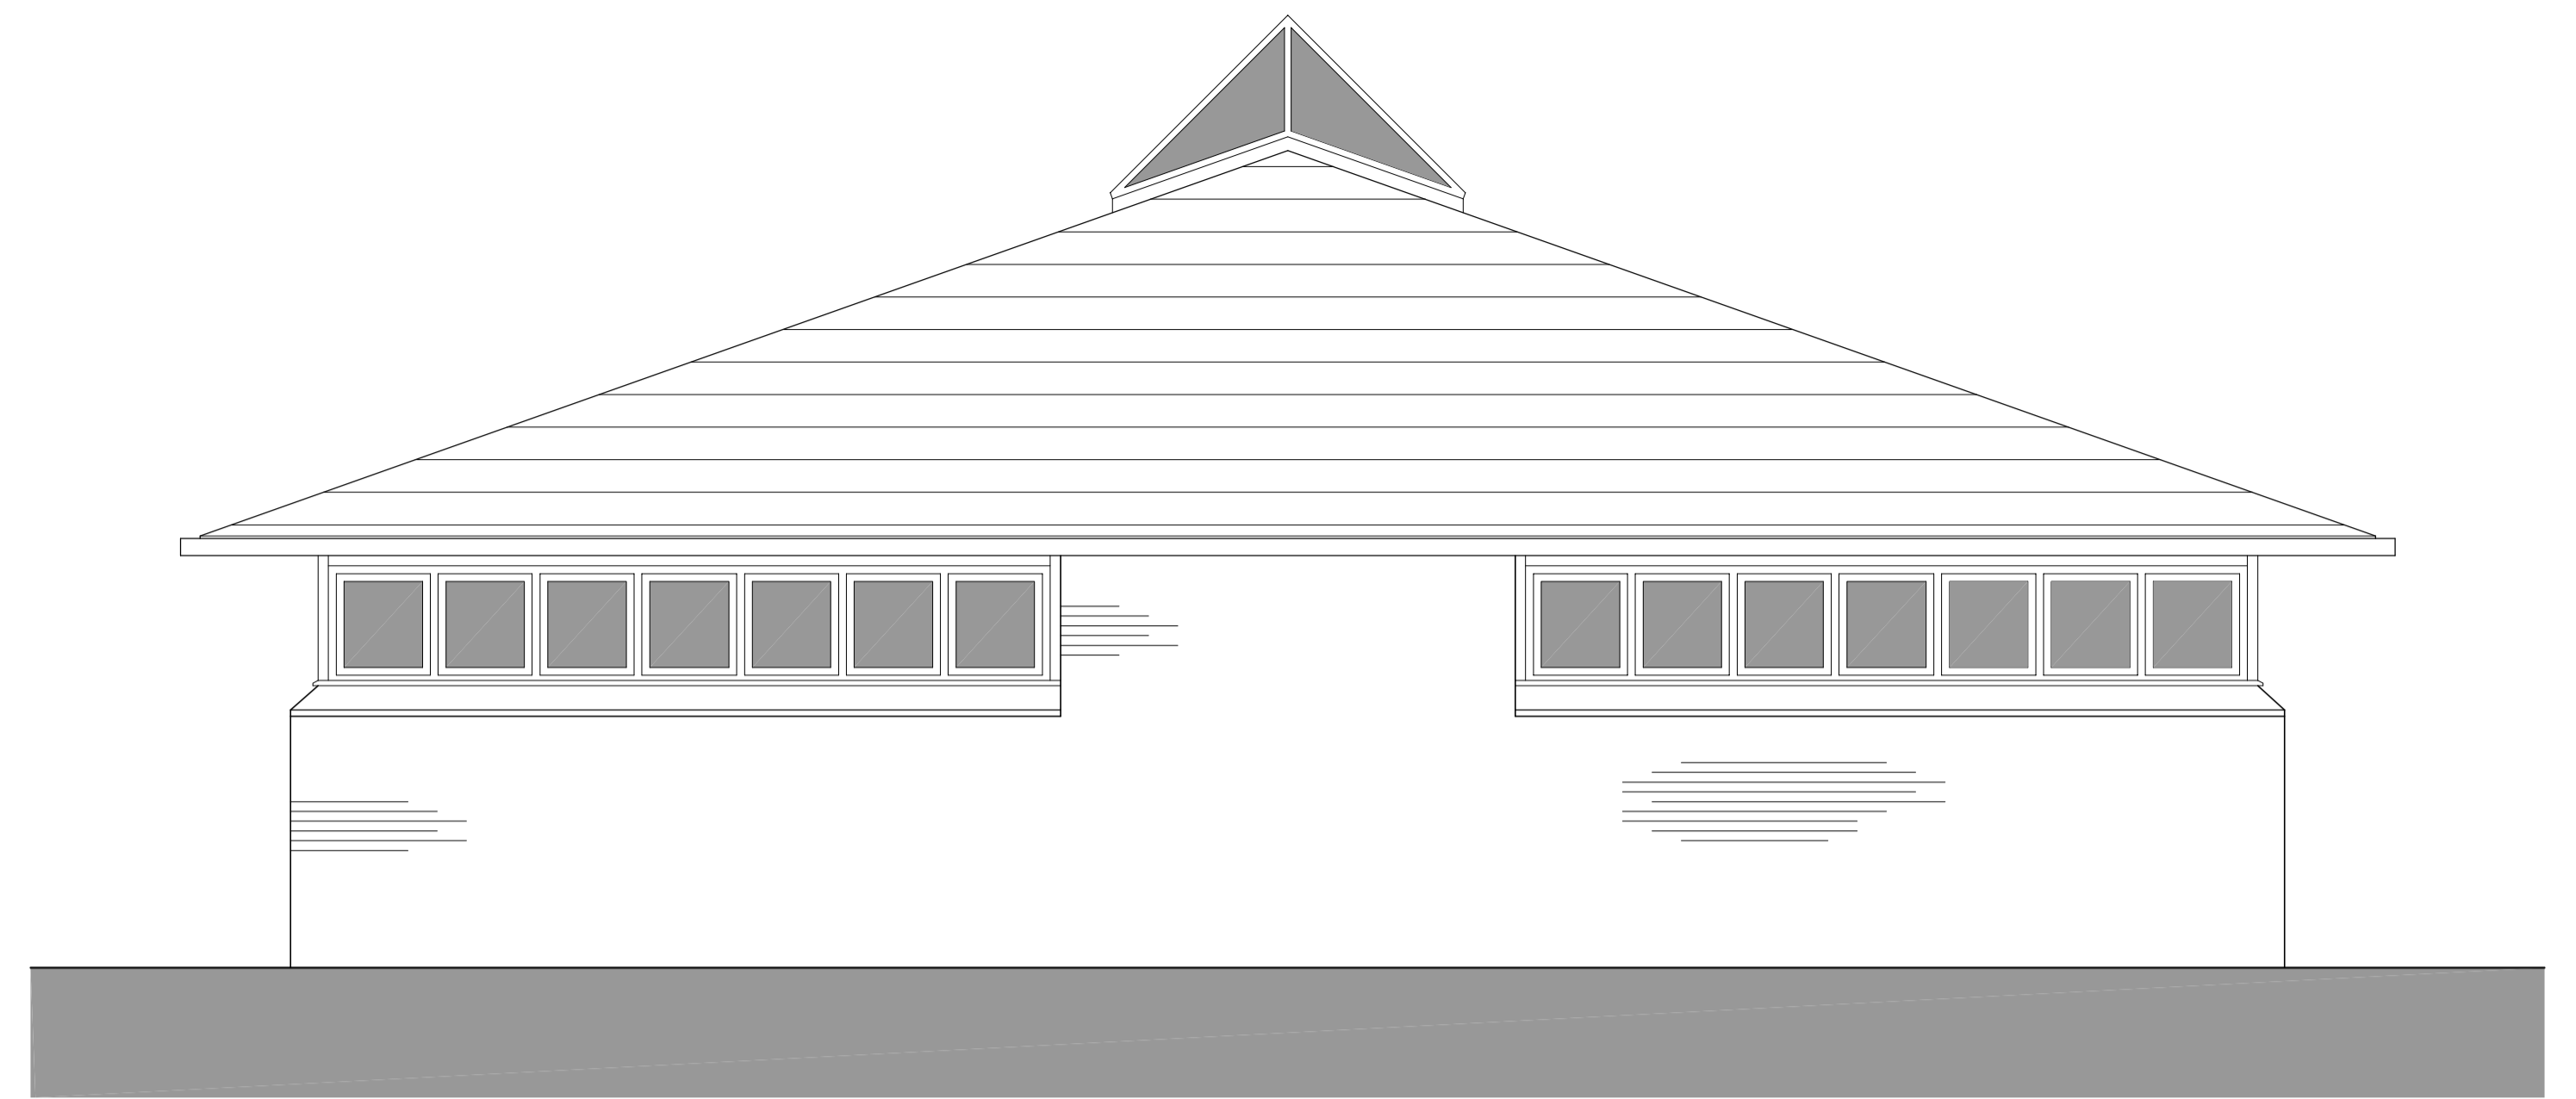


01 FRONT ELEVATION
1:50

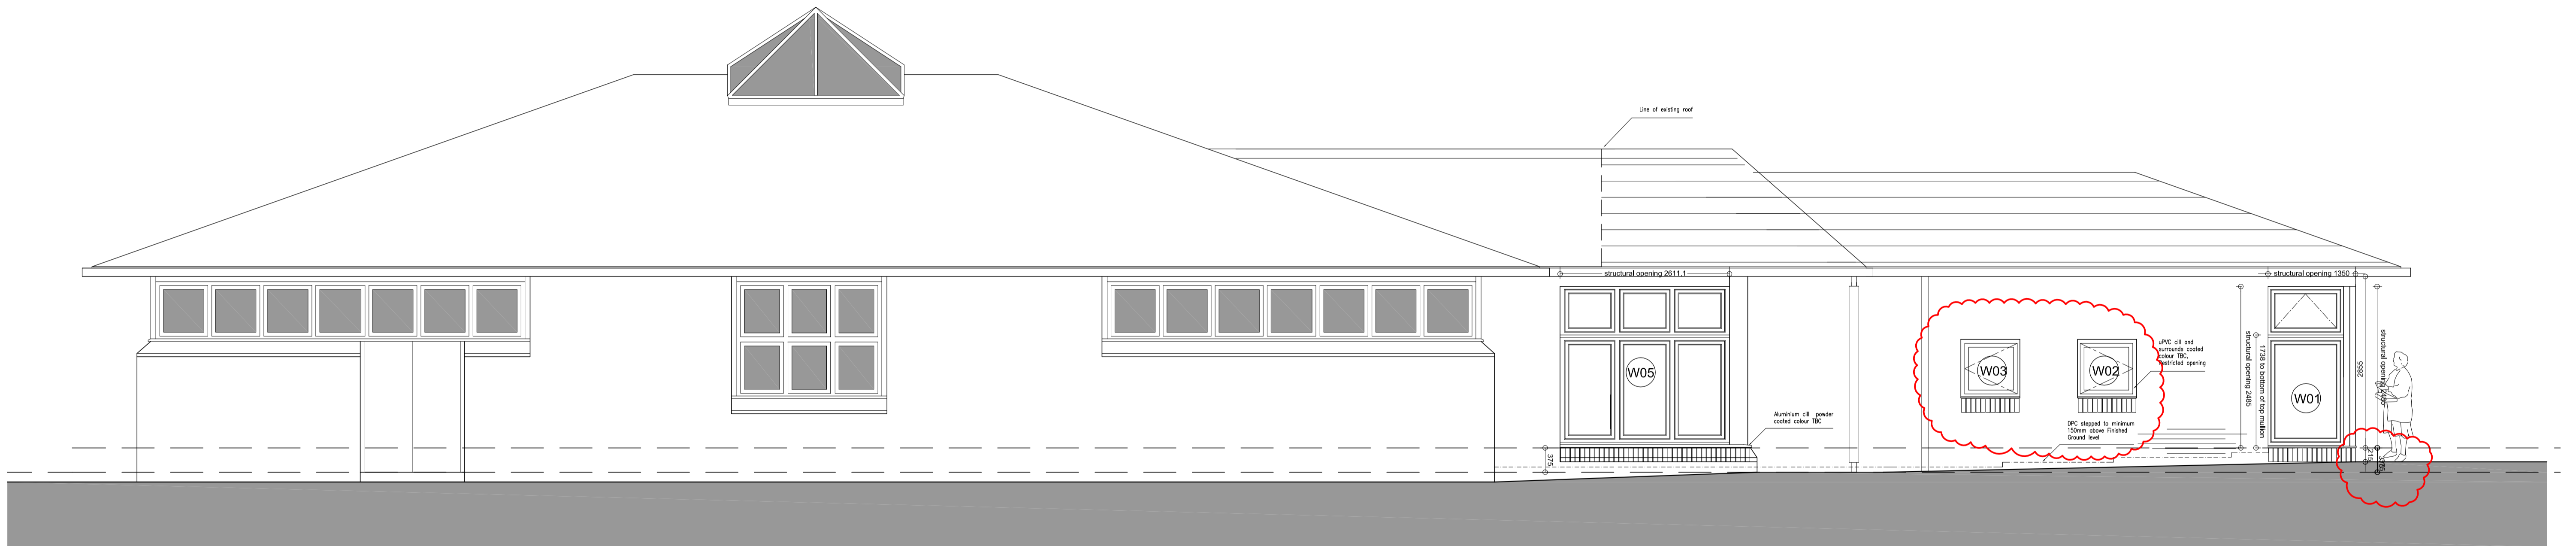

02 SIDE ELEVATION
1:50



03 SIDE ELEVATION
1:50

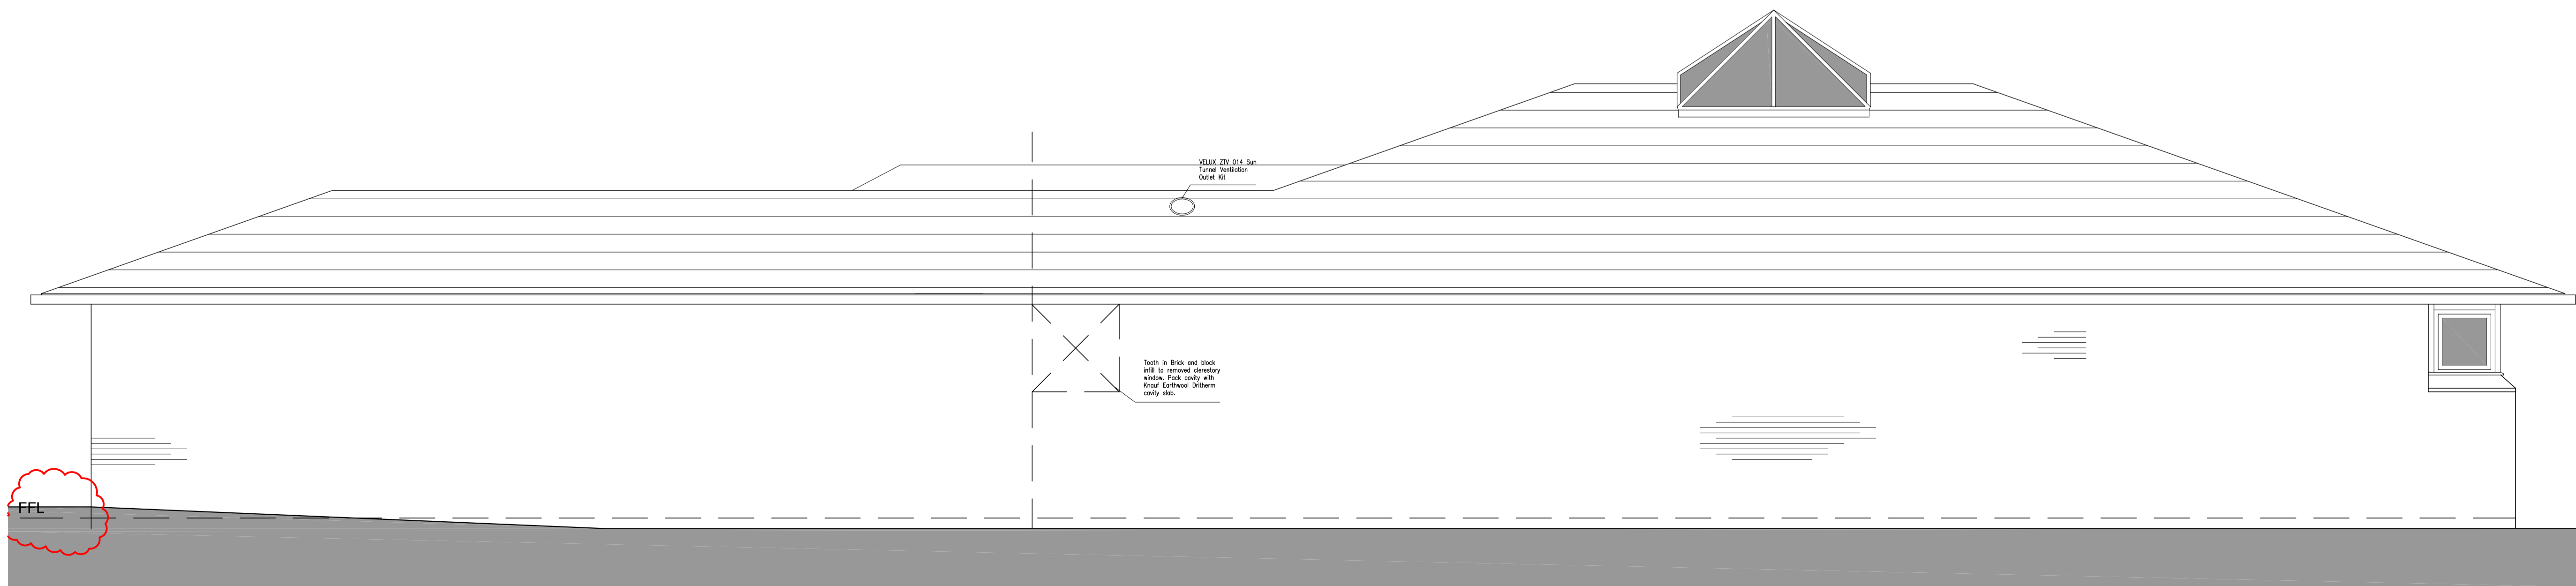

04 SIDE ELEVATION
1:50

revision/date	note
6 / 31.01.19	Issued for contract
5 / 24.07.19	Revised Window pattern
4 / 07.12.18	Revised Window pattern
3 / 17.08.18	Revised Window pattern
2 / 03.05.18	Revised roof and entrance
1 / 02.03.18	Revised to suit reduced plan
0 / 31.07.17	Issued for Tender

morsewebb
architects
The Byre The Street Bramley Hampshire RG26 5DE
T: 01266 587888 W: www.morsewebb.co.uk

project
Melrose Community Centre
Basingstoke

title
ELEVATIONS

status
TENDER-for contract

scale
1:50 @A1

date
31.07.17

job no.
SG1601

dwg no.
300

status/revision
T06

© Morse Webb Ltd