




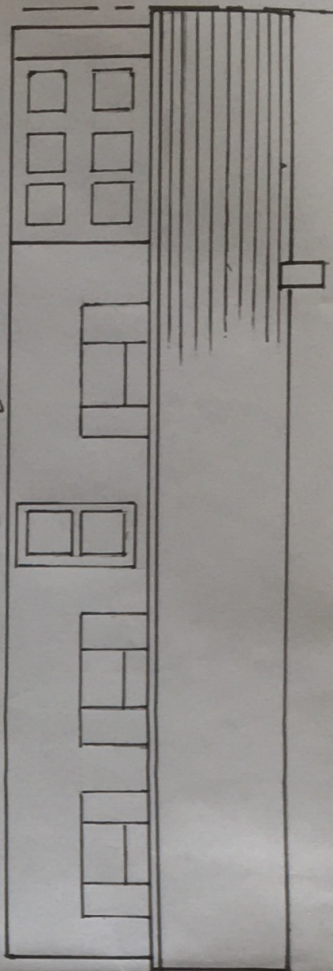


FRONT ELEVATION

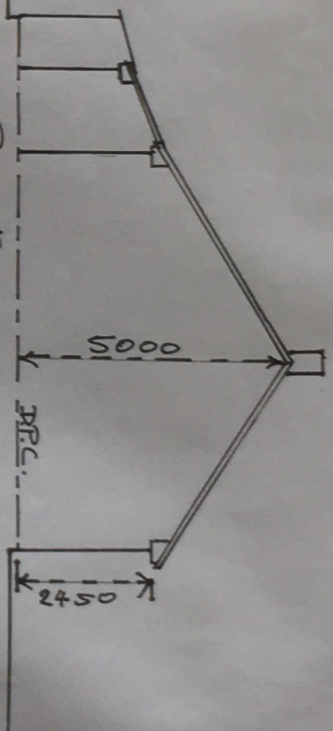


SIDE ELEVATION

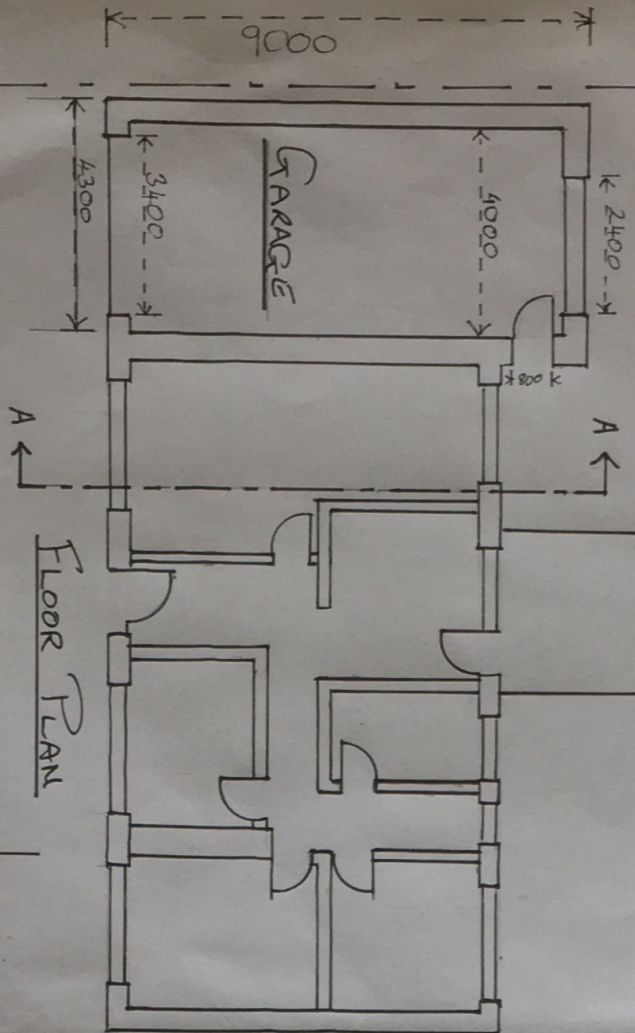

FLOOR PLAN

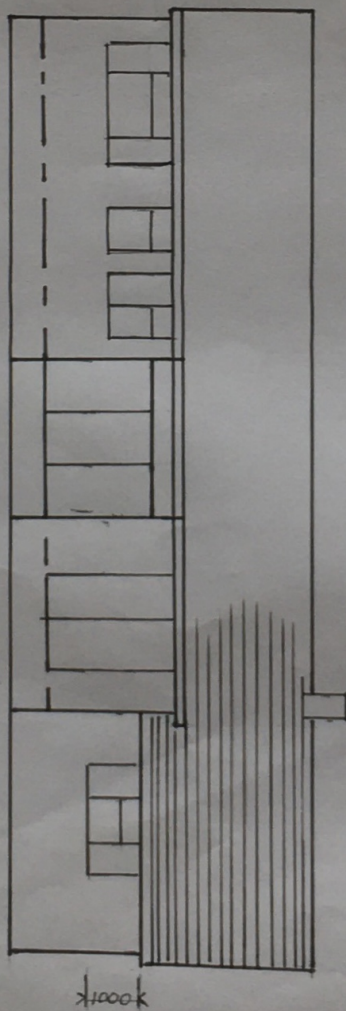


REAR ELEVATION

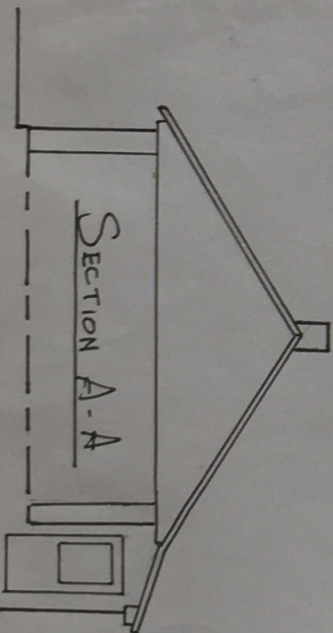

SECTION A-A

SCALE 1:100 (M)
0 1 2 3 4 5 6 7 8 9 10

 

W/D/20/001327

ARRRRISE, Hillview,

BISHOPS CAMPBELL, DORSET

DTG SMH

PROPOSED GARAGE

PROPOSED PLAN &

ELEVATIONS

DRAWING No. 2

25th April 2020