


Existing and Proposed First Floor Plan



Existing Ground Floor Plan

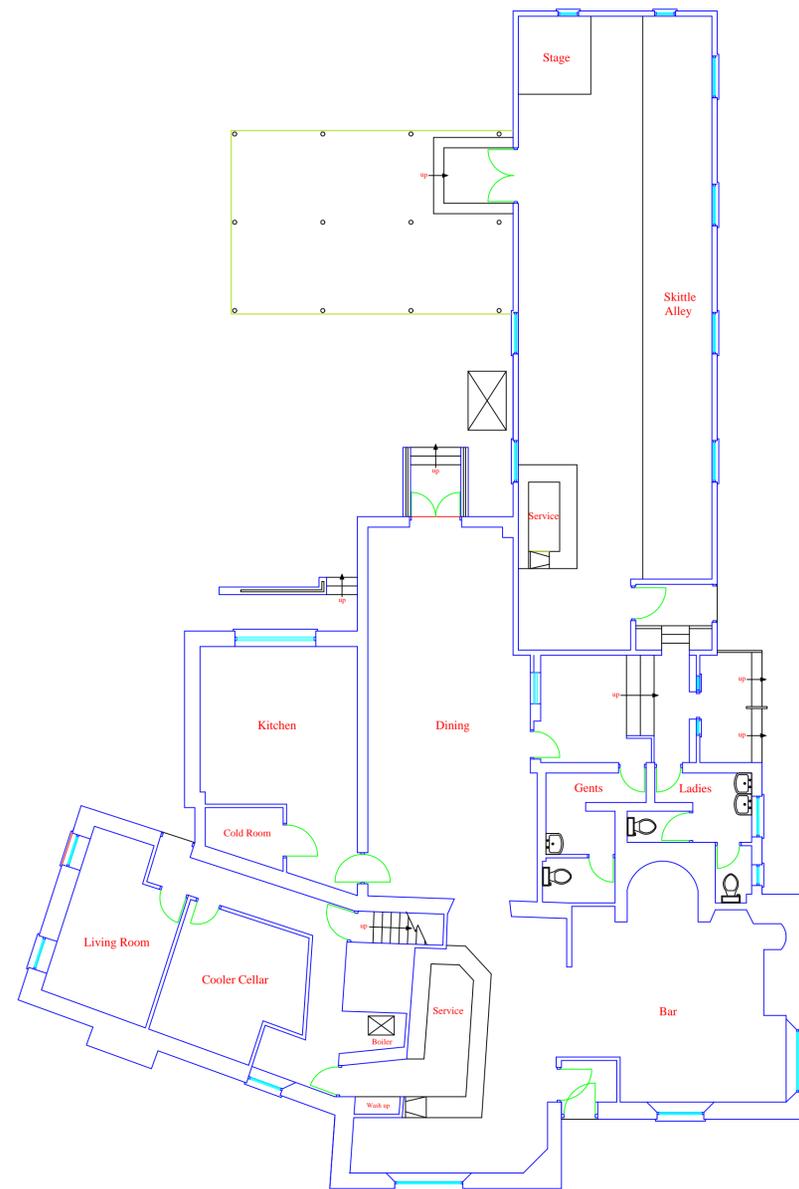

Proposed Ground Floor Plan

New build to seal off removed skittle alley end consists of block walls with white rendered finish, Slate or tiled roof, new double door 1500mm x 2050mm, and new window to match existing 1200mm wide x 1050mm.

| REV. | BY | DETAILS | DATE |
|--|----|-----------------------|------|
| REVISIONS | | | |
| P.A.R. | | | |
| 68 Nutford Cottages Blandford Forum Dorset DT11 0QJ Tel: 01258 451183 Mob: 07817323486 | | | |
| SITE: | | | |
| White Hart Bishops Caundle DT9 5ND | | | |
| TITLE: | | | |
| Existing & Proposed Ground & First Floor Plans | | | |
| DRAWN BY: R.F.R. | | DATE: 12/06/22 | |
| SCALE: 1:100 | | APPROVAL: | |
| DRAWING No. ND 1671 | | SHEET 01 | REV. |