


REPRODUCING THESE DRAWINGS BY PRINTING OR COPYING MAY LEAD TO ERRORS. PLEASE REFER TO SCALE BAR. DO NOT SCALE OFF THESE DRAWINGS FOR CONSTRUCTION PURPOSES. IF ANY DISCREPANCIES ARE FOUND, PLEASE CONTACT WESTERN DESIGN ARCHITECTS IMMEDIATELY.

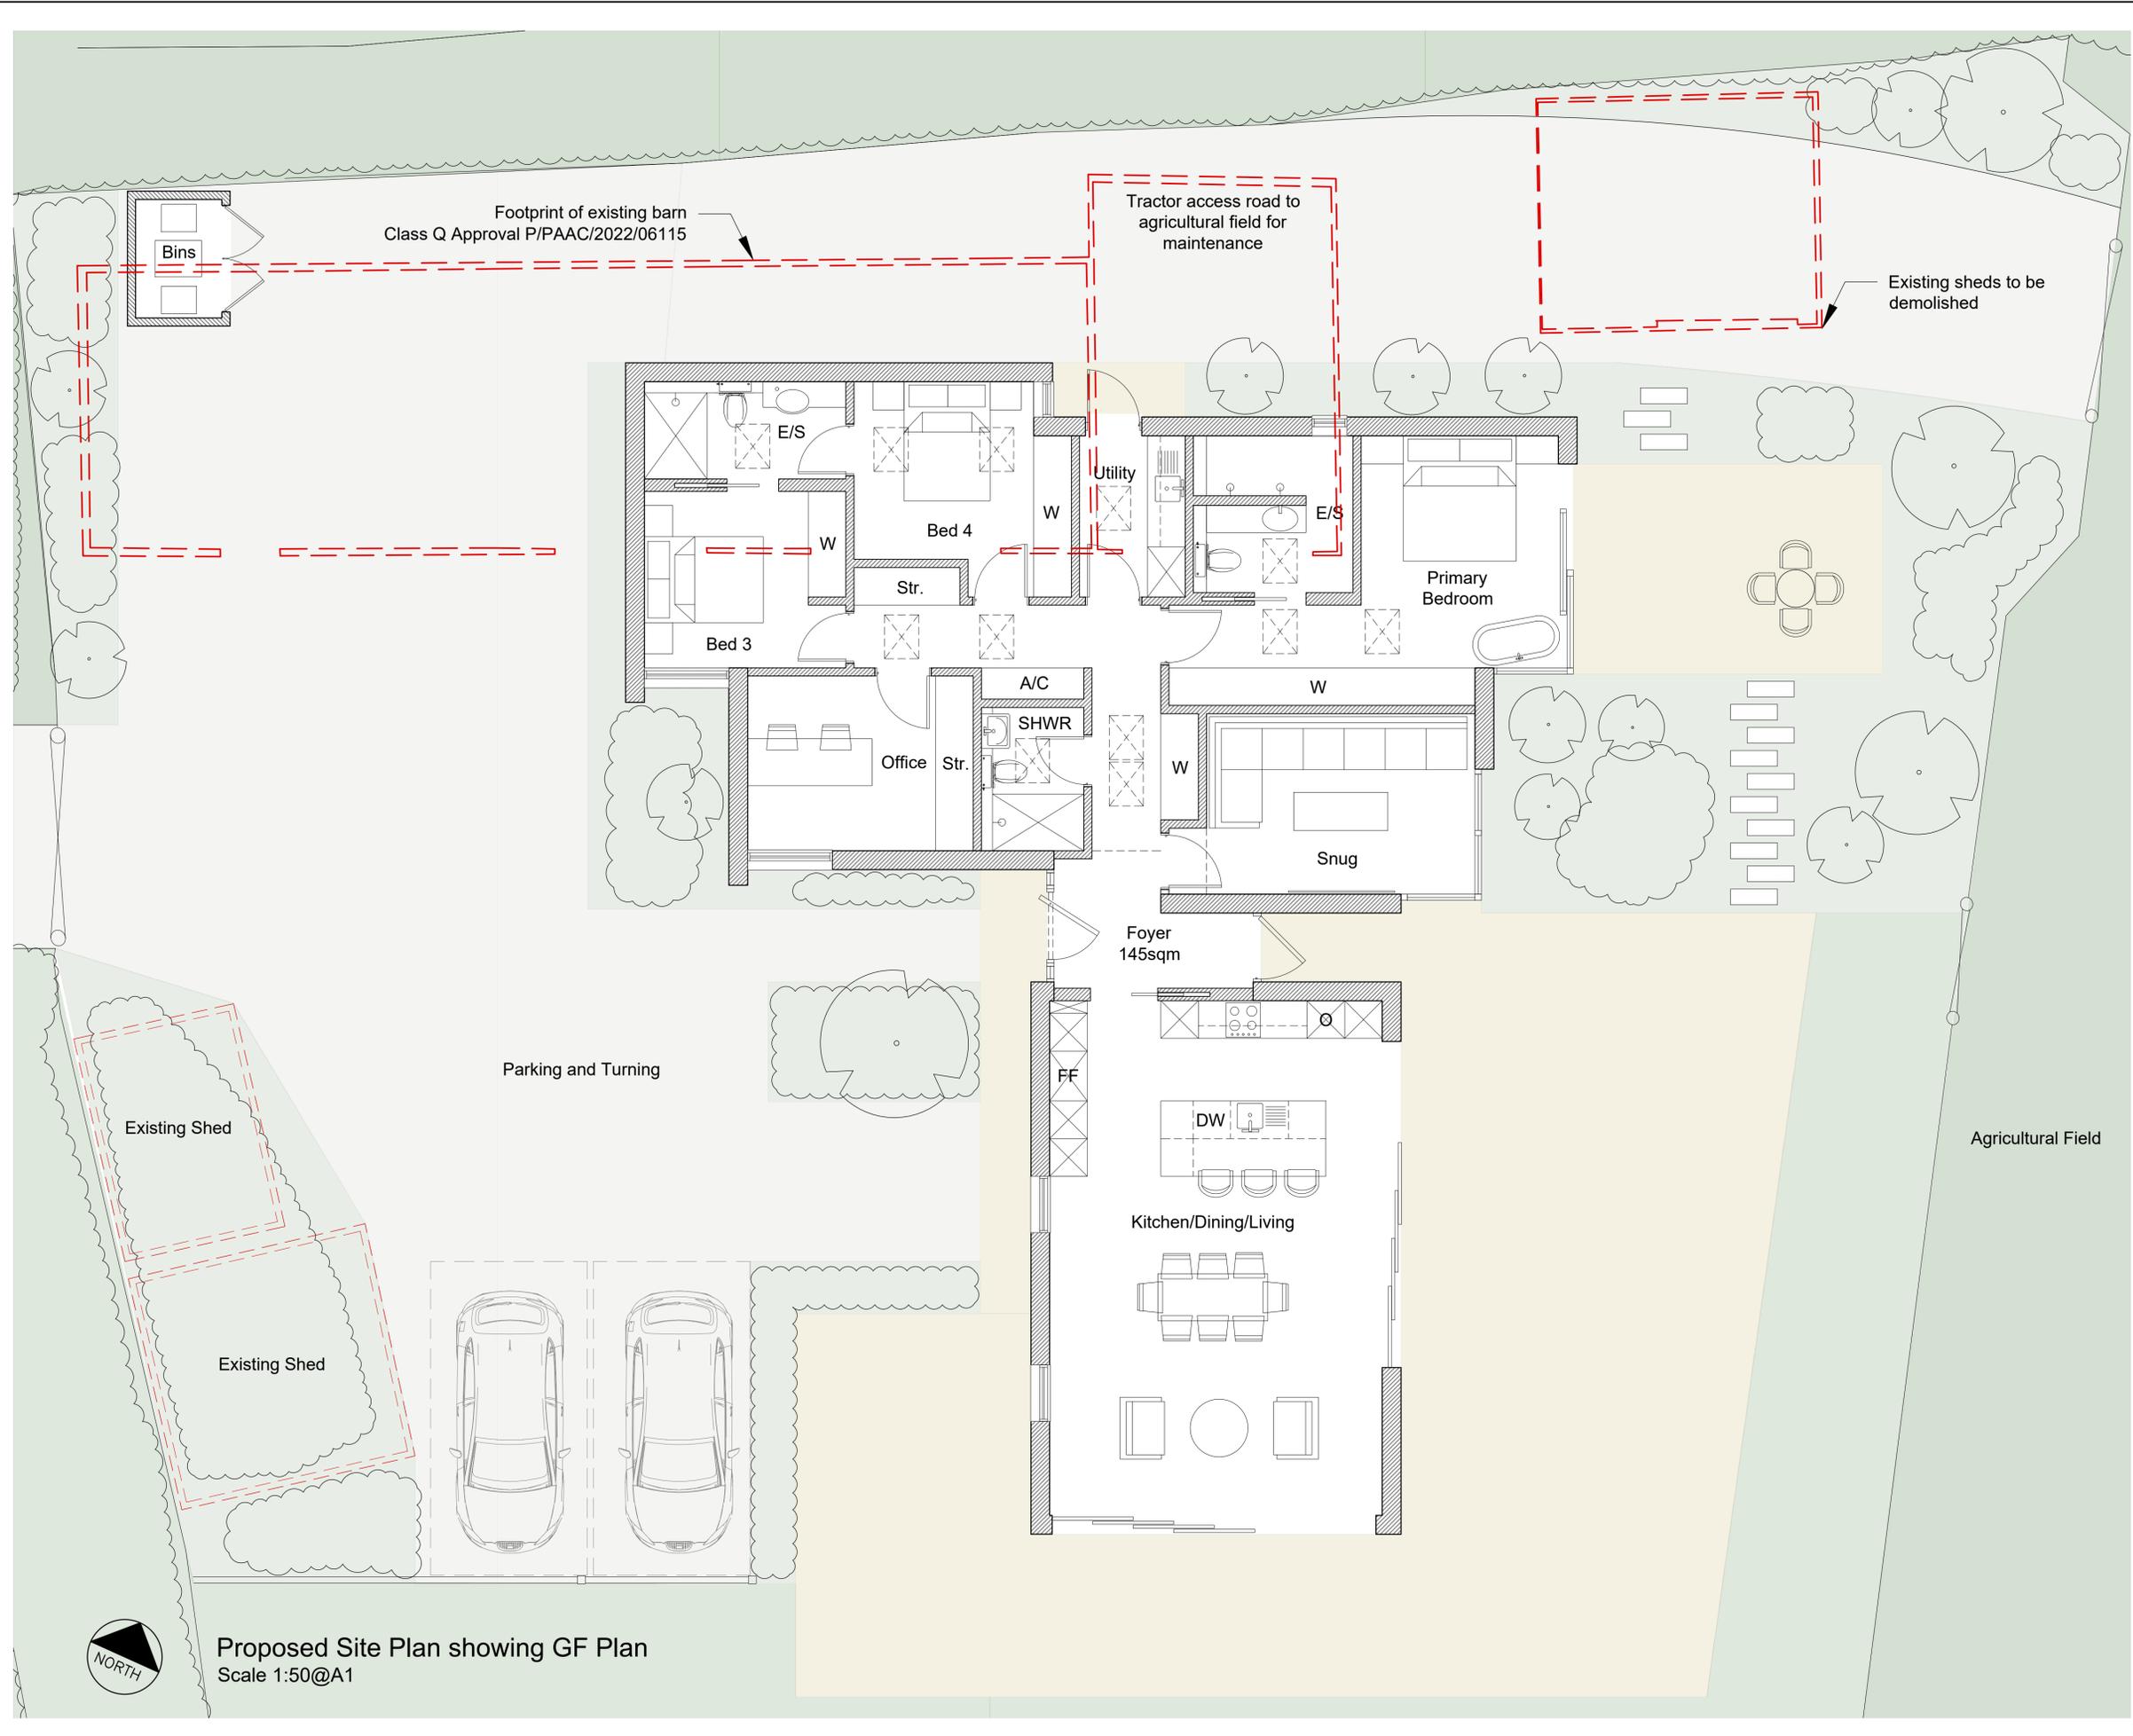

Proposed Site Plan showing GF Plan
Scale 1:50@A1

DESIGNERS RISK ASSESSMENT- HEALTH AND SAFETY
THE CONSTRUCTION (DESIGN AND MANAGEMENT) REGULATIONS 2015
For significant hazards specific to the project please refer to Drawing CDM01 where appropriate

NOTES:-

NOTES PLANNING

1. Planning drawings are only to be used for planning purposes & no reliance on compliance with Building regulations should be assumed.
2. With regard to Fire Safety Design all layout details and indicated construction materials are subject confirmation by a specialist fire consultant prior to construction. Material choices are for planning/aesthetic purposes only with fire performance details subject to confirmation by a Specialist Fire Consultant (fitting system behind cladding should also be non combustible A1 or A2 rated and agreed with fire consultant)

Legend

--- Demolition

C	General Update	EG	PE	12.06.2023
B	General update	EG	PE	09.06.2023
A	Additional dining space window	EG	PE	15.05.2023

REV.	REVISION DETAILS	BY	CKD	DATE
------	------------------	----	-----	------

WDA
westerndesignarchitects.com

Western Design Architects
12 The Granary, Hinton Business Park, Tanqueray Hill, Dorset, DT11 5JF
T: 01258 830675 E: info@westerndesign.co.uk

CLIENT
Wanda and Paul Stainer

PROJECT
The Cow Shed, Holt Lane

DRAWING TITLE
Proposed Site Plan showing GF Plan

DRAWN BY	CHECKED BY	DATE
EG	PE	15.12.2022

SCALE	JOB NO.
1:50@A1	2223017

DRAWING NO.	REVISION
105	C

PLANNING