




Proposed West Elevation

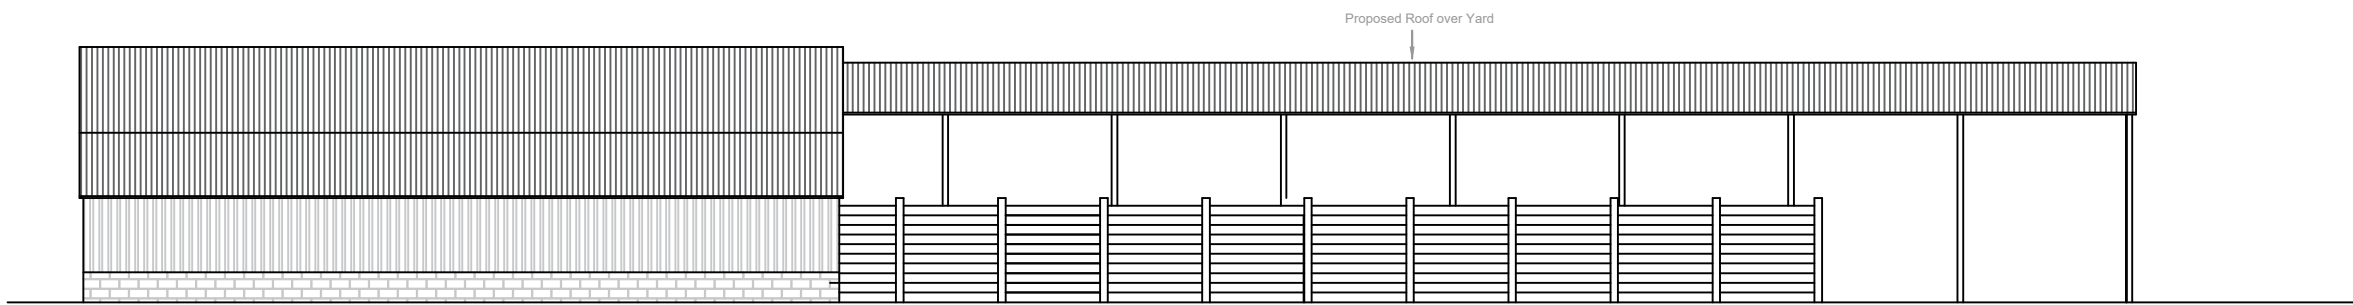


Proposed South Elevation

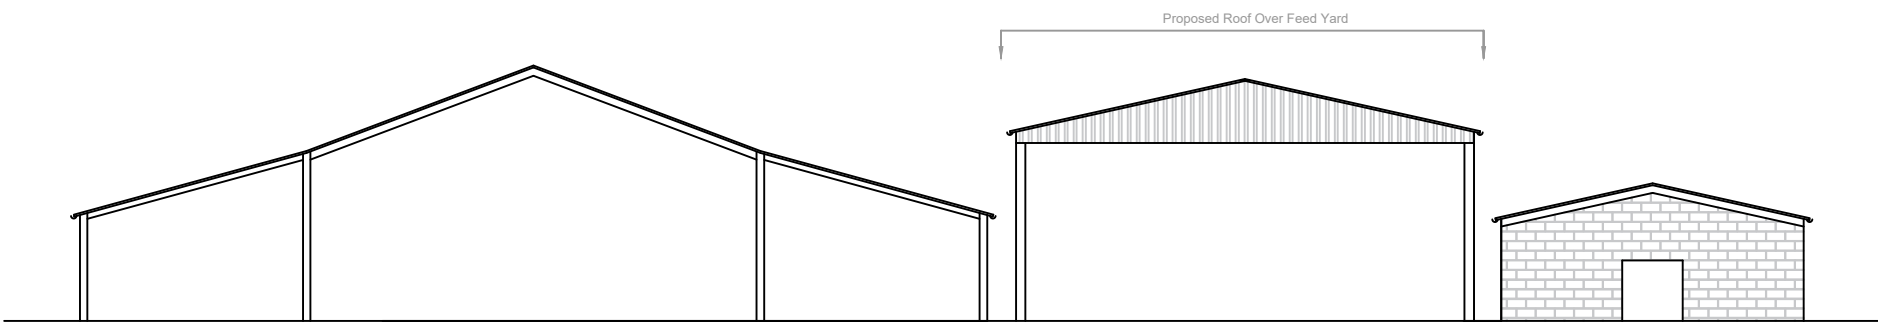


Proposed East Elevation

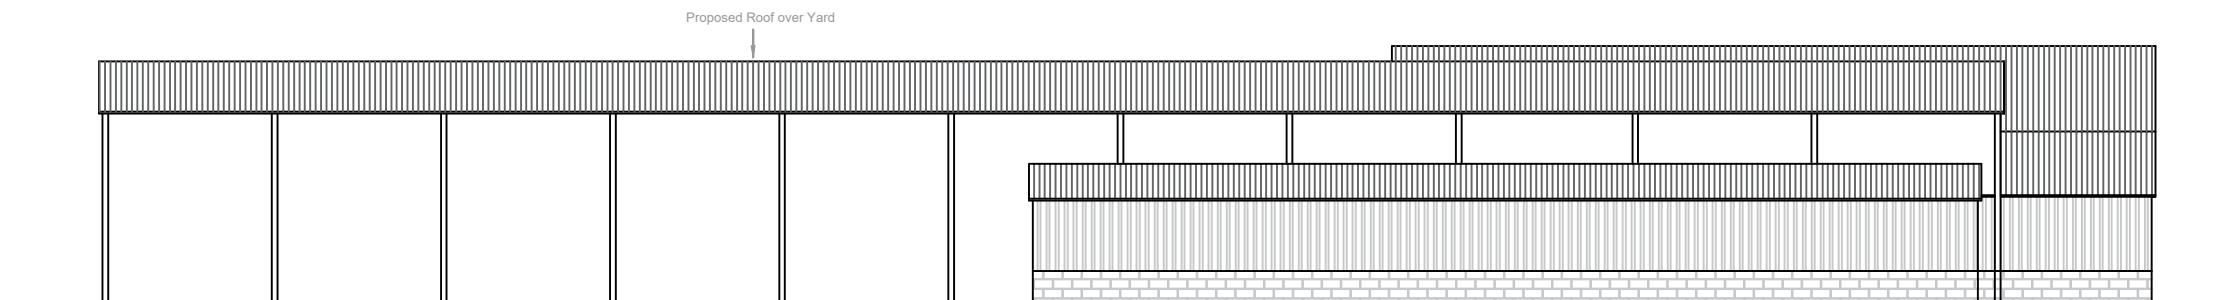

Proposed North Elevation

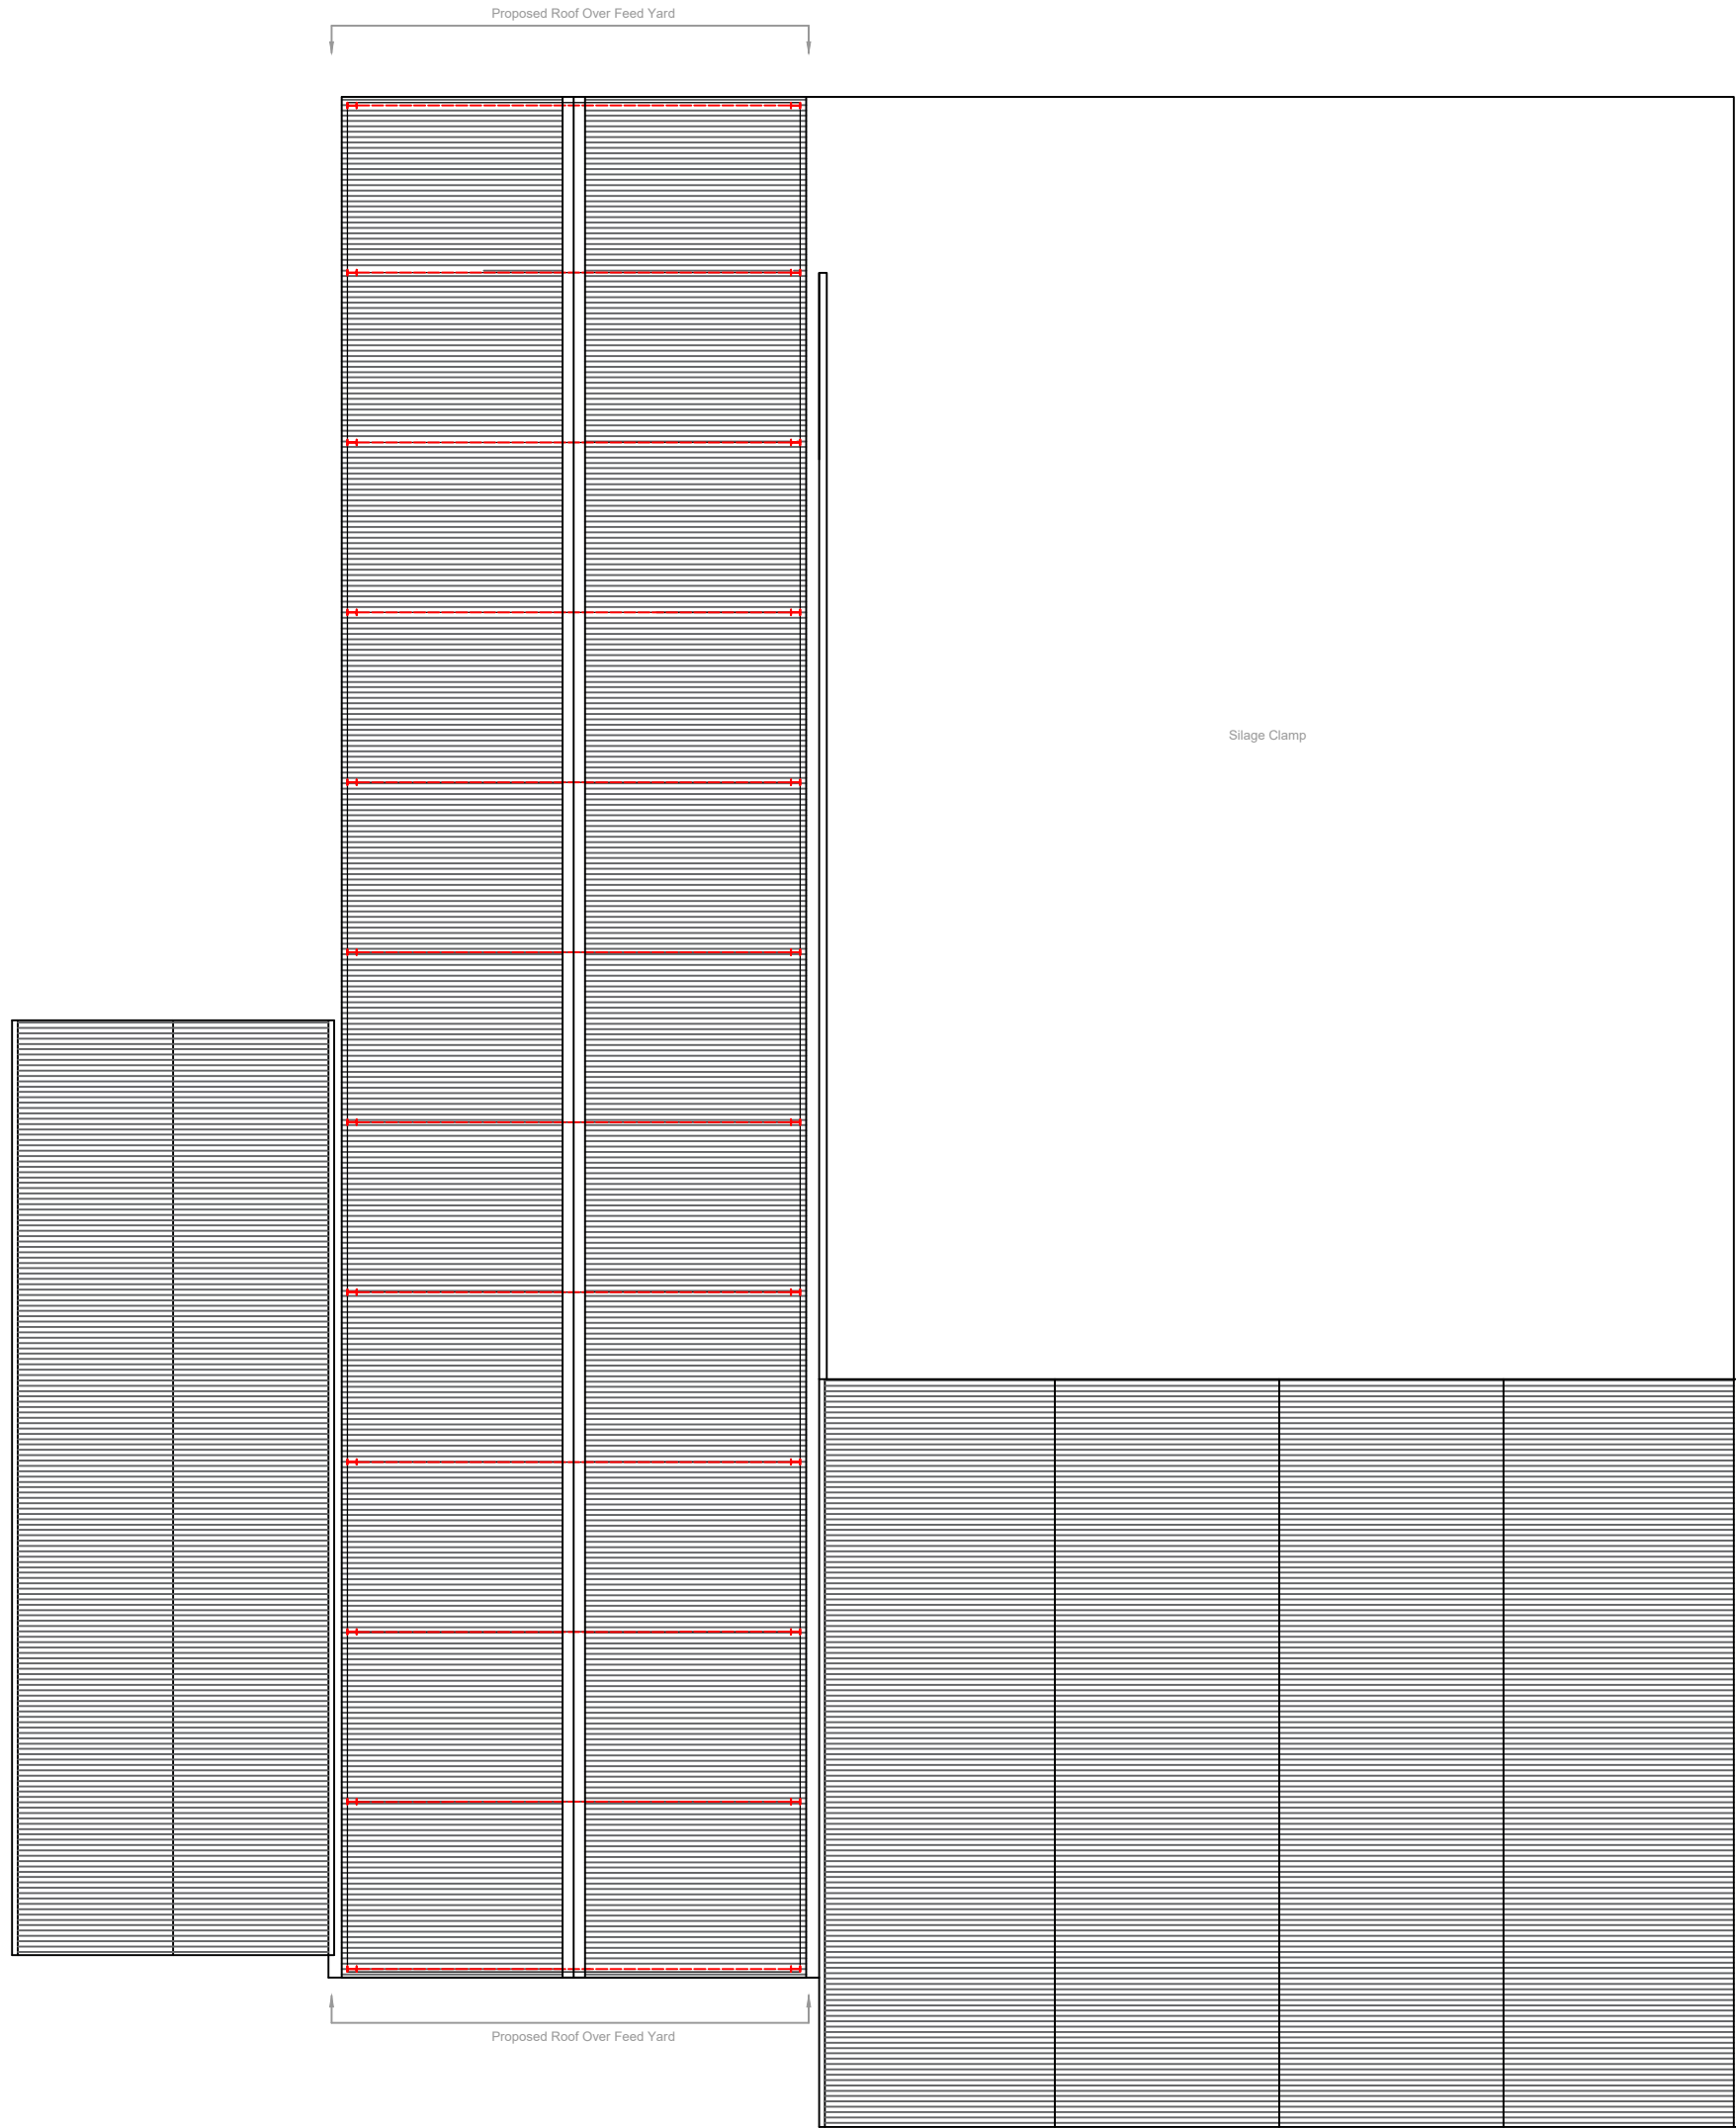

Proposed Plan of Roof Over Feed Yard

 

List of Revisions:

Notes:

This drawing remains the copyright of Symonds & Sampson LLP and shall not be reproduced, used or distributed without our written authority.
All dimensions must be checked onsite and not scaled from this drawing for construction purposes. Use annotated dimensions where shown.

Project:
New Roof Over Feed Yard at Densham Farm, Stakes Lane, Bishops Down, Sherborne, DT9 5PN

Client:
J Yeatman

Drawing Title:
Proposed Plan and Elevations

Date:
06 April 2023

Scale:
1:200 @A1

Drawing Ref:
3200_02

Revision:

