


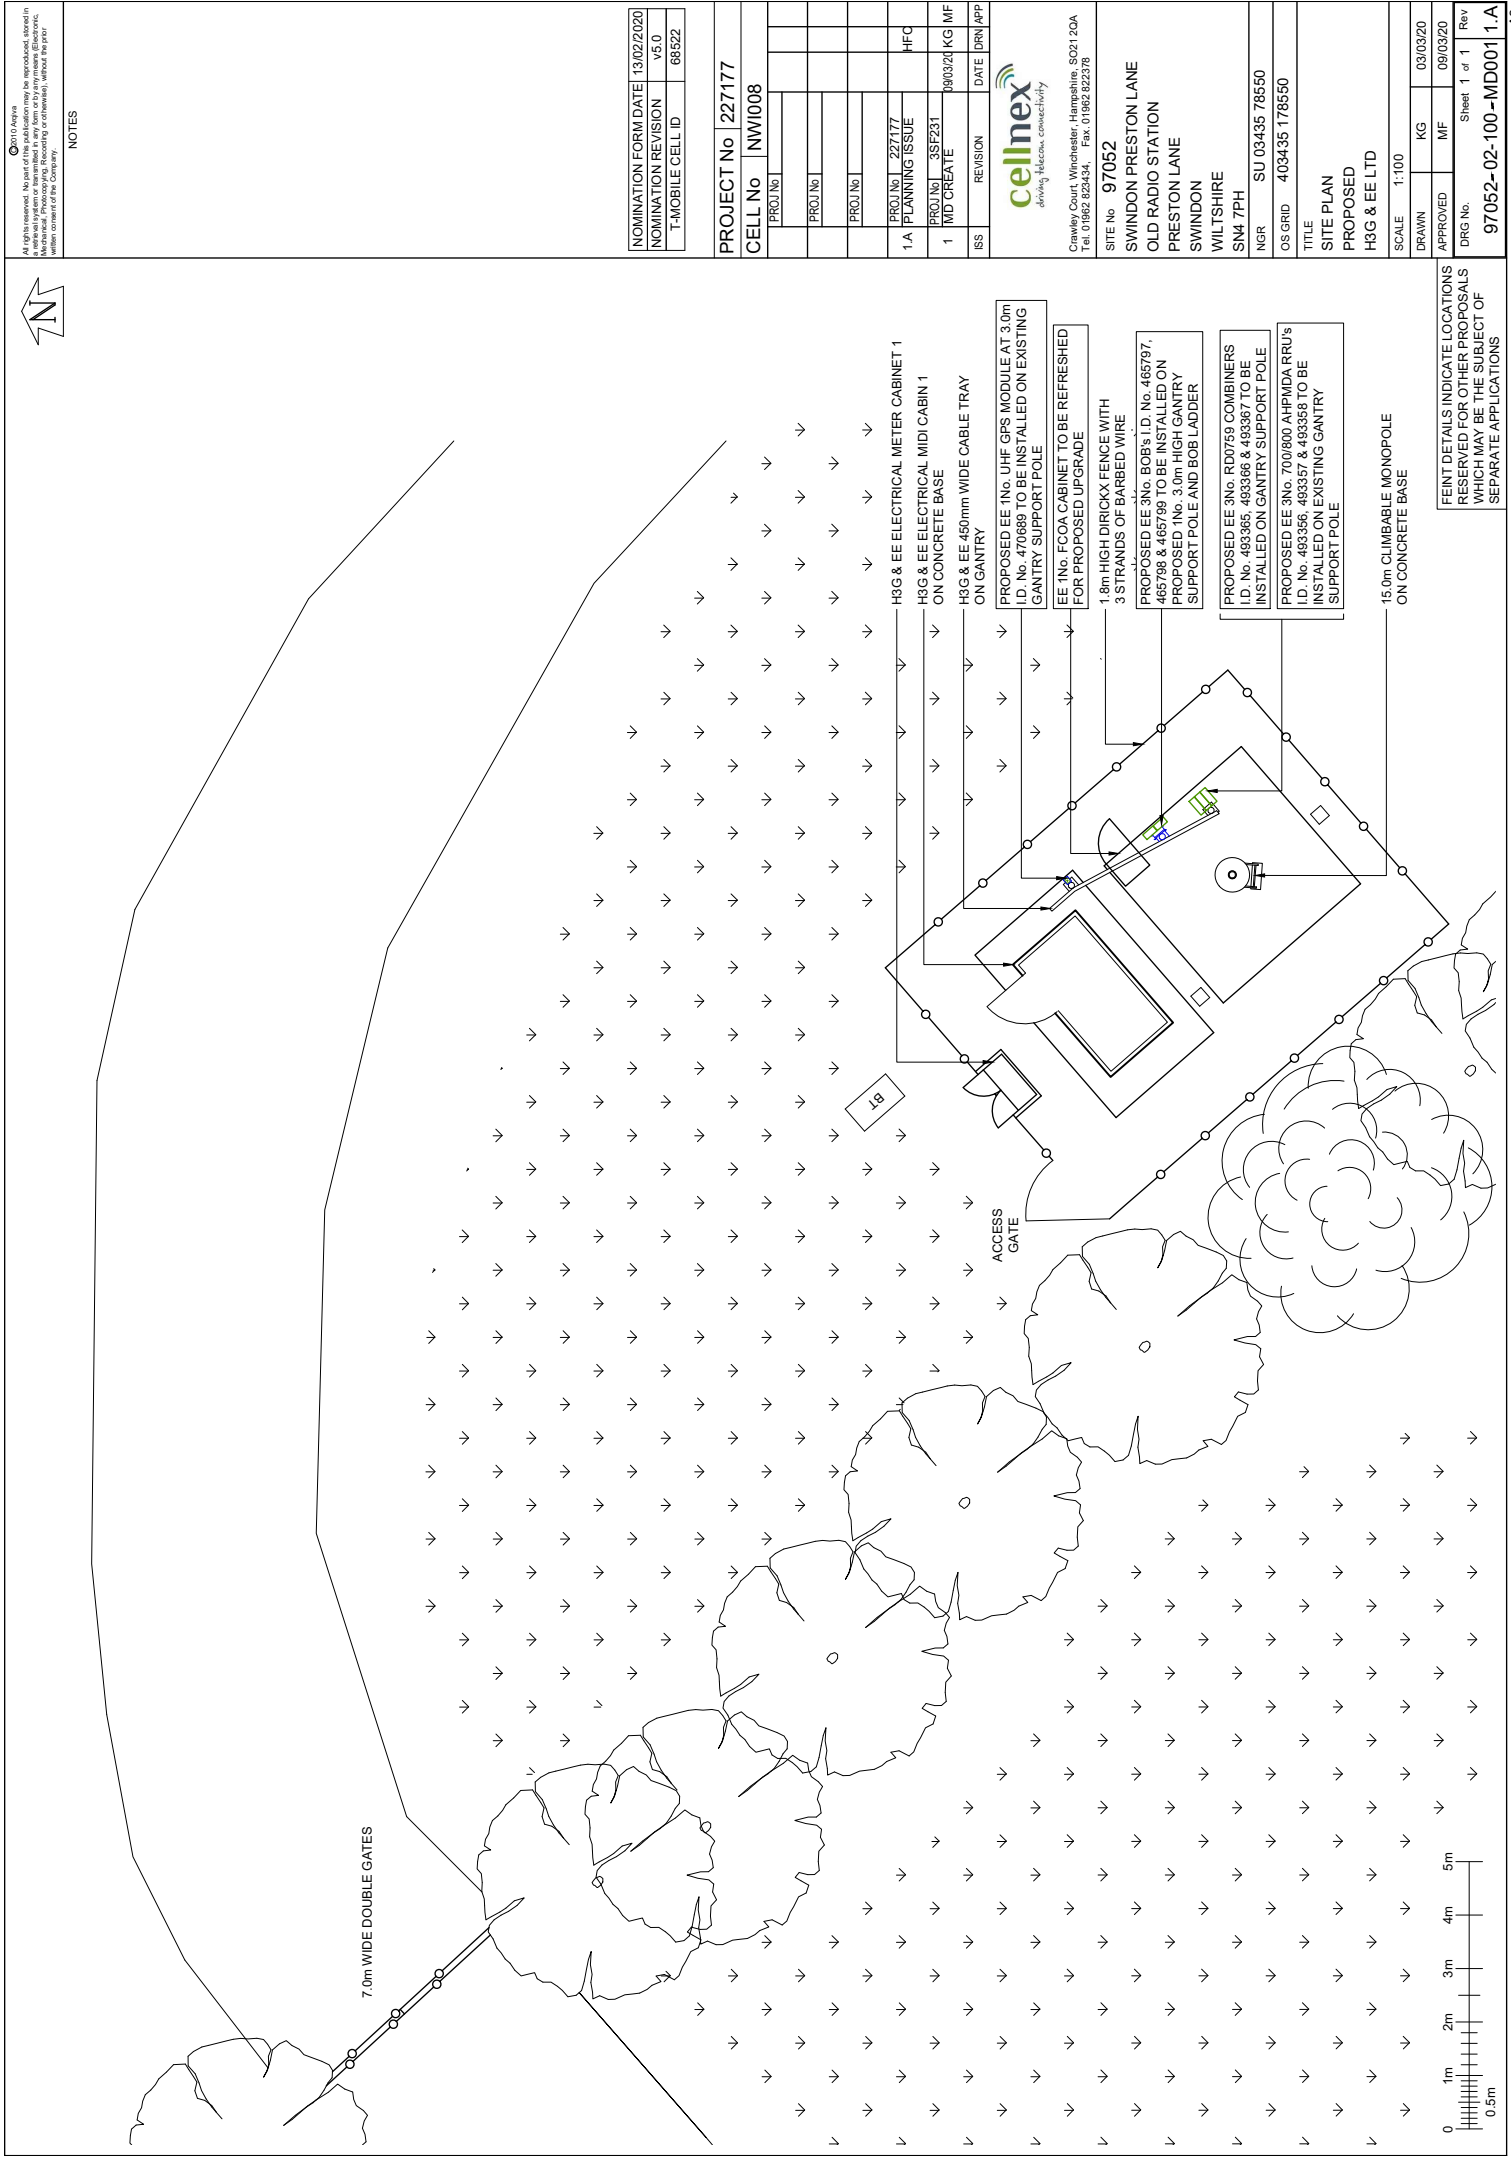

©2019 Arqiva All rights reserved. No part of this publication may be reproduced, stored in a retrieval system, or transmitted, in any form or by any means, electronic, mechanical, photocopying, recording or otherwise, without the prior written consent of the Company.				NOTES			
NOMINATION FORM DATE 13/02/2020							
NOMINATION REVISION V5.0							
T-MOBILE CELL ID 68522							
PROJECT No 227177							
CELL No NWI008							
PROJ No							
PROJ No							
PROJ No							
PROJ No							
PROJ No 227177						HFC	
1A PLANNING ISSUE							
PROJ No 3SF231						090320 KG MF	
1 MD CREATE							
ISS	REVISION	DATE	DRN/APP				
cellynex driving telecom connectivity							
Crawley Court, Winchester, Hampshire, SO21 2QA Tel: 01962 823434, Fax: 01962 823278							
SITE No 97052							
SWINDON PRESTON LANE							
OLD RADIO STATION							
PRESTON LANE							
SWINDON							
WILTSHIRE							
SN4 7PH							
NGR SU 03435 78550							
OS GRID 403435 178550							
TITLE							
SITE PLAN							
PROPOSED							
H3G & EE LTD							
SCALE 1:100							
DRAWN		KG		03/03/20			
APPROVED		MF		09/03/20			
DRG No.		Sheet 1 of 1 Rev				1.A	
97052-02-100-MD001						1.A	

NOTES

NOMINATION FORM DATE	13/02/2020
NOMINATION REVISION	V5.0
T-MOBILE CELL ID	66522

PROJECT No	227177
CELL No	NWI008

PROJ No	
PROJ No	
PROJ No	
PROJ No	227177
1A PLANNING ISSUE	HFC
PROJ No	3SF231
1 MD CREATE	090320
ISS	KG MF
REVISION	DATE
DRN/APP	



Crawley Court, Winchester, Hampshire, SO21 2DA
Tel: 01962 823434, Fax: 01962 822378

SITE No 97052

SWINDON PRESTON LANE
OLD RADIO STATION
PRESTON LANE
SWINDON
WILTSHIRE

SN4 7PH

NGR SU 03435 78550


OS GRID 403435 178550

TITLE
EQUIPMENT PLAN
PROPOSED
H3G & EE LTD


SCALE 1:20

DRAWN	KG	03/03/20
APPROVED	MF	09/03/20

DRG No.	Sheet 1 of 1	Rev
97052-02-101-MD001 1.A		

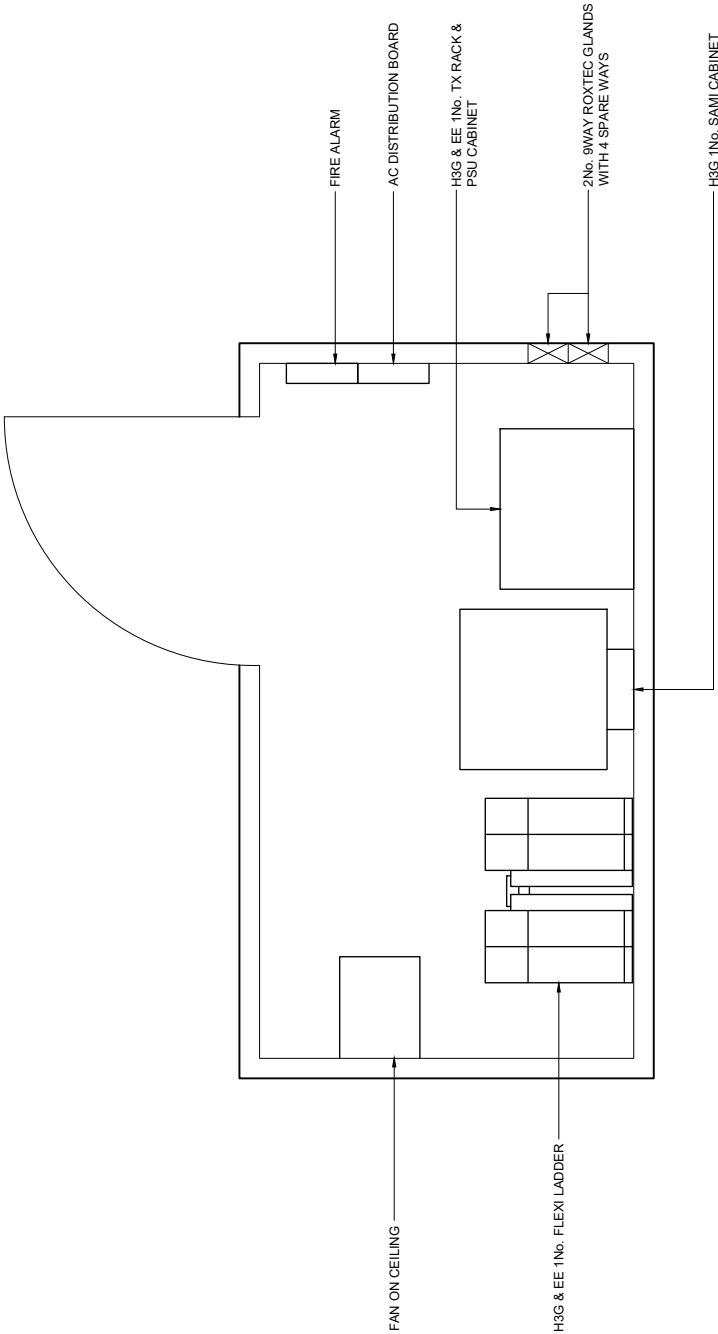

CABIN 1 H3G & EE
EQUIPMENT PLAN

 

FEINT DETAILS INDICATE LOCATIONS
RESERVED FOR OTHER PROPOSALS
WHICH MAY BE THE SUBJECT OF
SEPARATE APPLICATIONS

