

Typical Section through toilet and kitchen pod

Although PDF files provide accurate printouts of what is on screen, small discrepancies can occur which may affect the sizes of scale drawings; check the size against the scale below and contact D+GP if you require a paper original




Figured dimensions are to be taken in preference to scaled dimensions, no work is to be put in hand until site dimensions have been checked and any discrepancies reported to the Architects.

The copyright of this drawing and design remains with The Duncan+Graham Partnership.

Revisions

A Feb 26 Bar Counter position altered

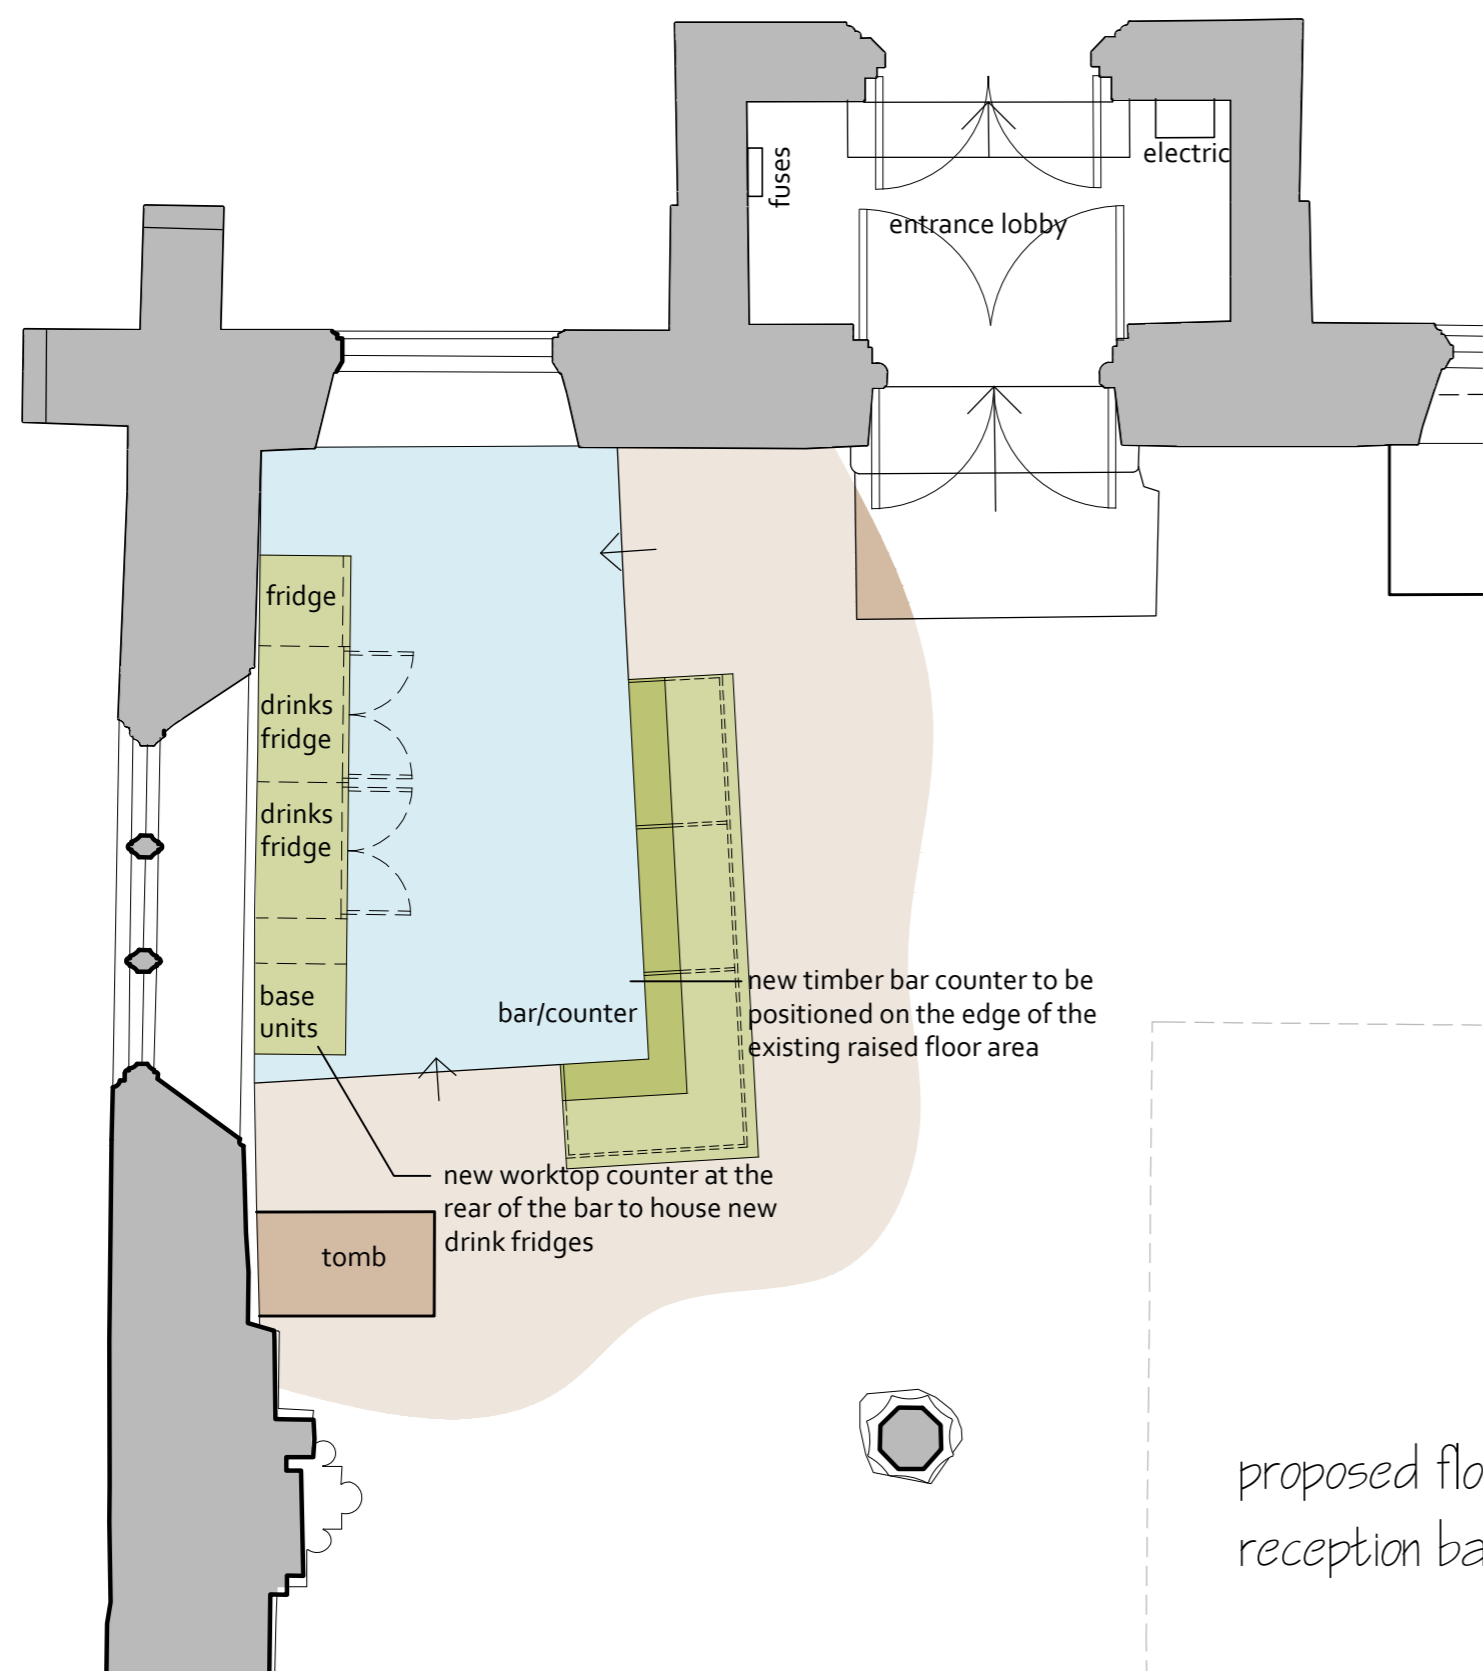

proposed floor plan reception bar area

Job title

Internal Alterations to St Mary's Church Strand Street Sandwich

for

St Mary's Community Trust

Drawing title

PROPOSED SCHEME

floor plan and section reception bar area

the duncan+graham partnership



chartered architects

Scale 1 : 50 & 20

Date Oct 2025

Drawn PG

Job no

25.022

Dwg no

05

Rev

A


8 Cecil Square Margate Kent CT9 1BD

tel 01843 223488

email margate@duncan-graham.co.uk

web www.duncan-graham.co.uk

Original drawing size: A0 A1 A2 A3 A4 Other

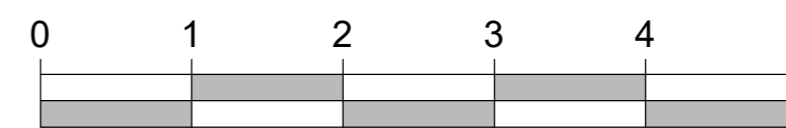

Scale (m) 1:50