


REPRODUCING THESE DRAWINGS BY PRINTING OR COPYING MAY LEAD TO ERRORS. PLEASE REFER TO SCALE BAR. DO NOT SCALE OFF THESE DRAWINGS FOR CONSTRUCTION PURPOSES. IF ANY DISCREPANCIES ARE FOUND, PLEASE CONTACT WESTERN DESIGN ARCHITECTS IMMEDIATELY.

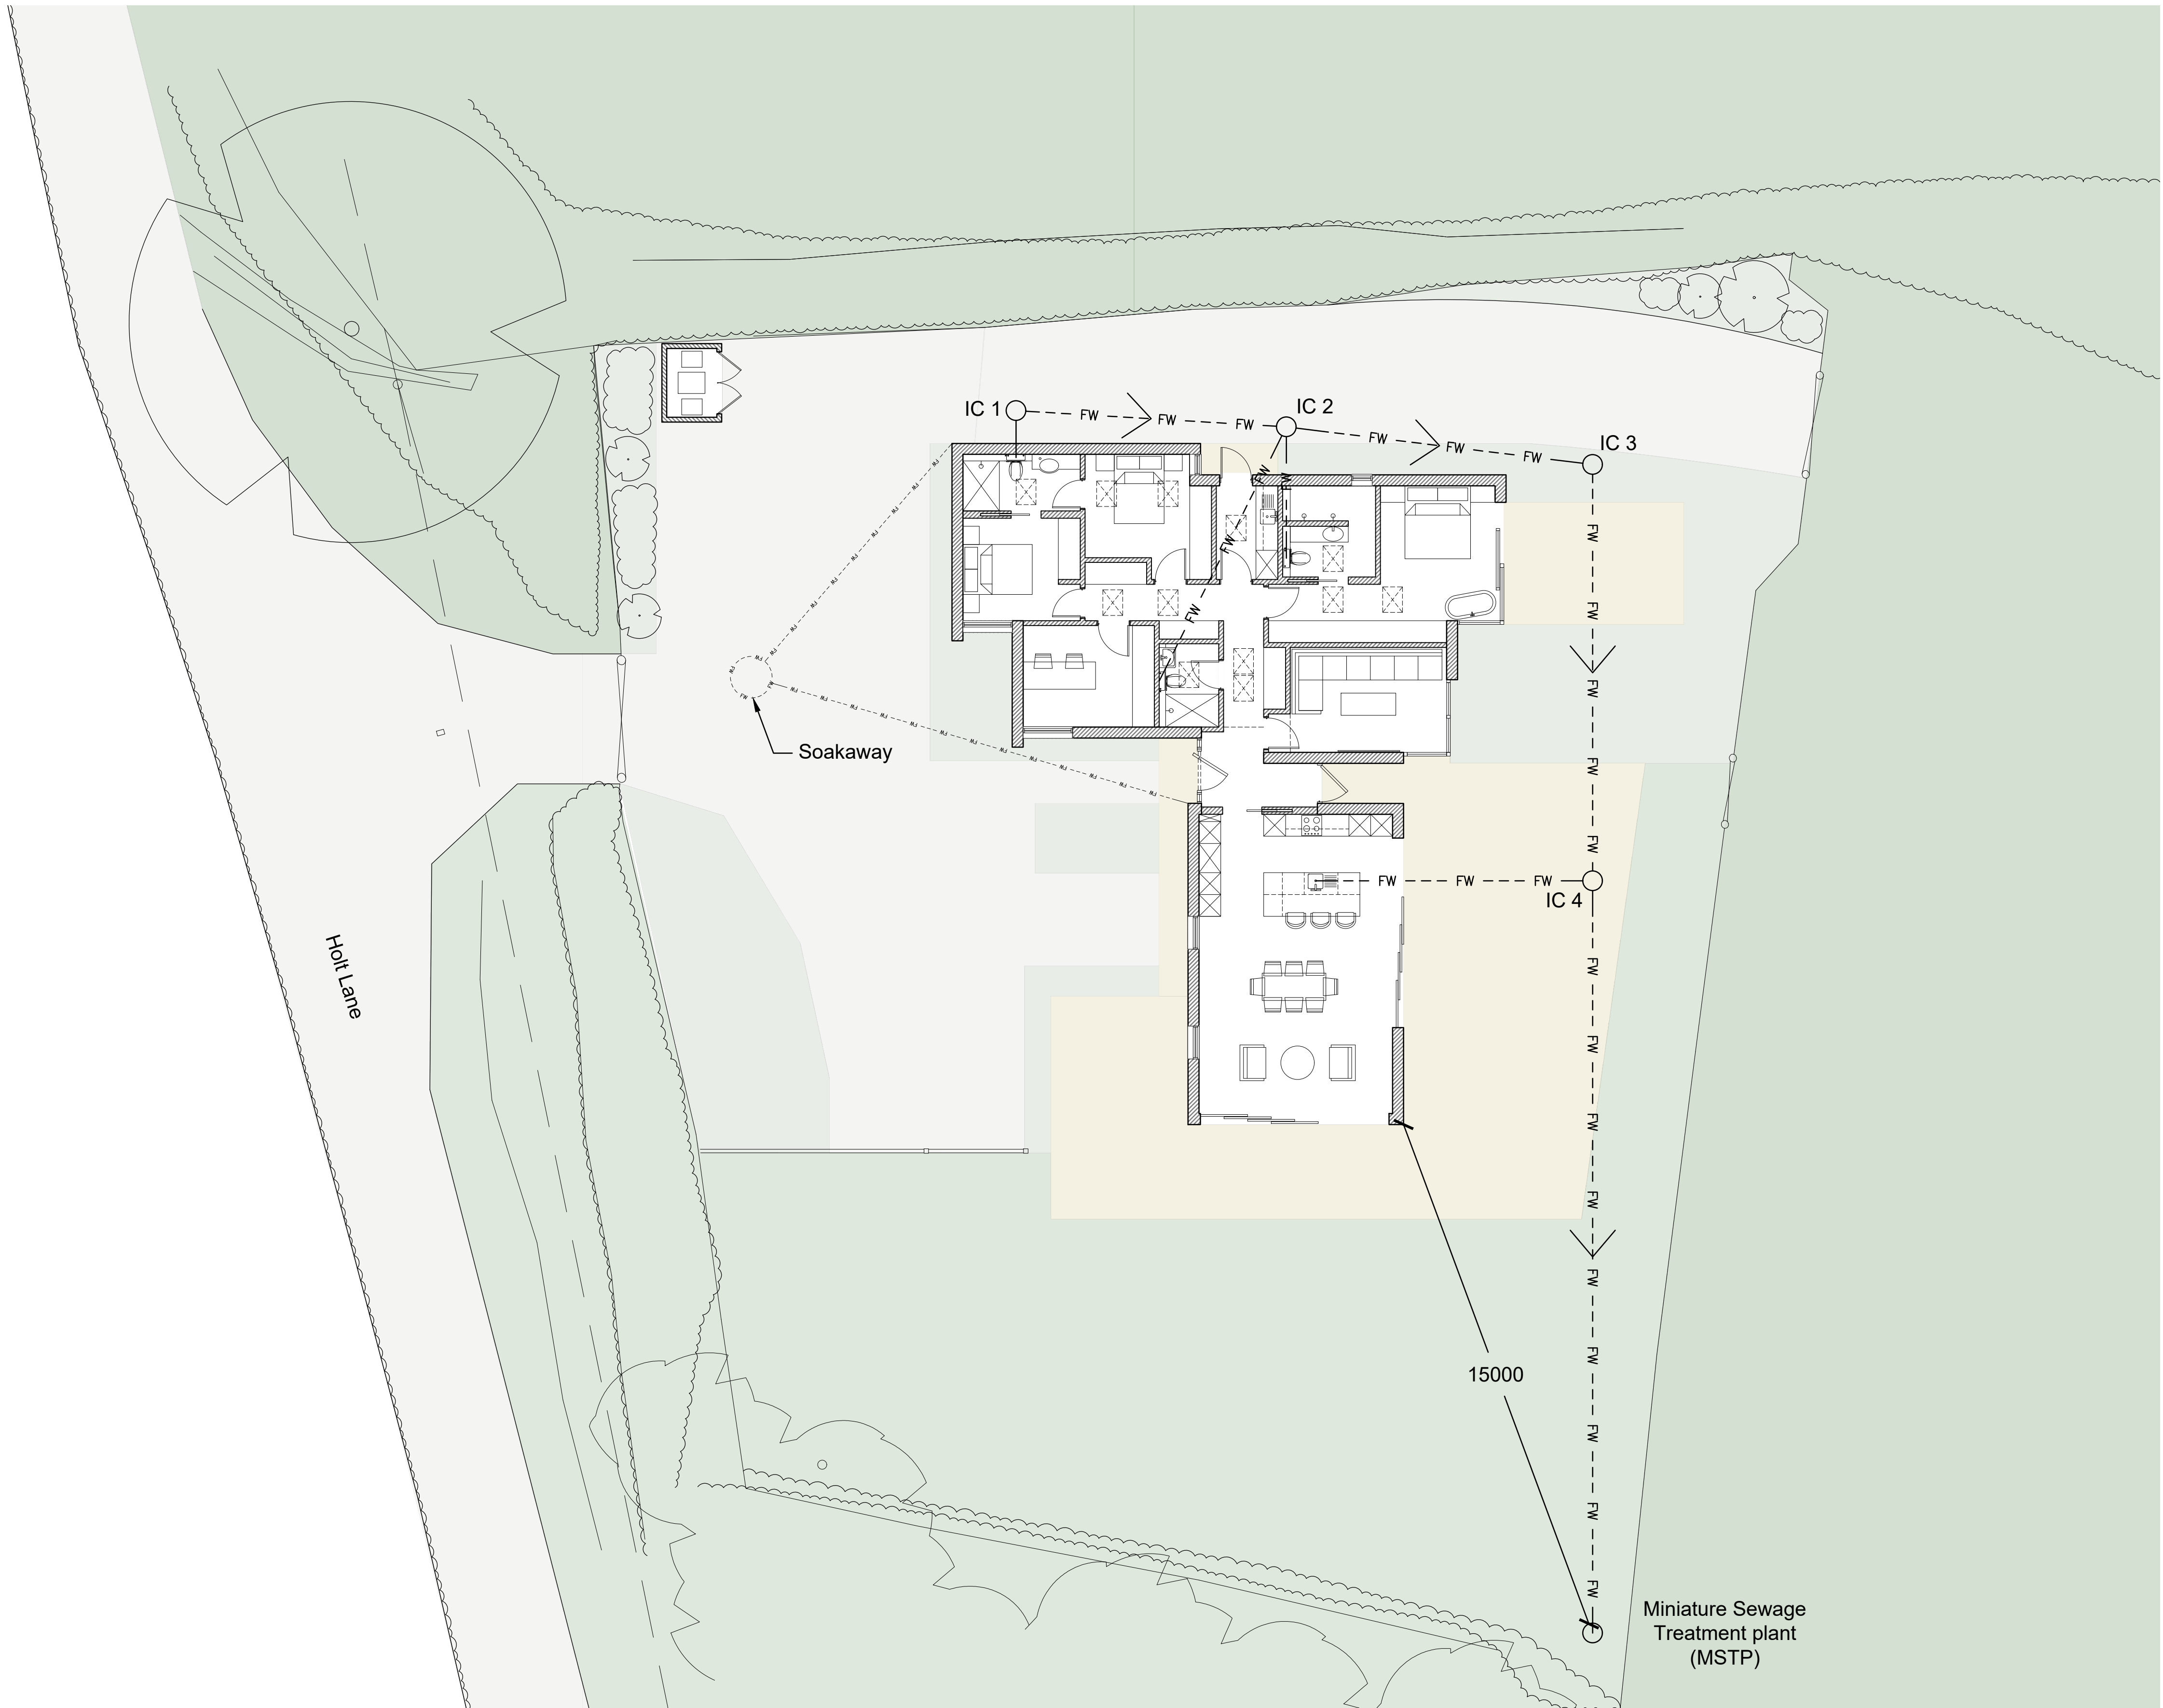

Proposed Site Plan - Illustrative Drainage Scheme  
Scale 1:100@A1



DESIGNERS RISK ASSESSMENT-  
HEALTH AND SAFETY  
THE CONSTRUCTION (DESIGN AND MANAGEMENT) REGULATIONS 2015  
For significant hazards specific to the project please refer to  
Drawing CDM01 where appropriate

NOTES:-

NOTES PLANNING

1. Planning drawings are only to be used for planning purposes & no reliance on compliance with Building regulations should be assumed.
2. With regard to Fire Safety Design all layout details and indicated construction materials are subject confirmation by a specialist fire consultant prior to construction. Material choices are for planning/aesthetic purposes only with fire performance details subject to confirmation by a Specialist Fire Consultant (firing system behind cladding should also be non combustible A1 or A2 rated and agreed with fire consultant)

REV.	REVISION DETAILS	BY	CKD	DATE

**WDA**  
westerndesignarchitects.com  
Western Design Architects  
12 The Granary, Hinton Business Park, Tarrant Hinton, Dorset, DT11 8JF  
T:01258 830675 E:info@westerndesign.co.uk

CLIENT  
Wanda and Paul Stainer

PROJECT  
The Cow Shed, Holt Lane

DRAWING TITLE  
Proposed Site Plan - Illustrative  
Drainage Scheme

DRAWN BY EG	CHECKED BY PE	DATE 12.06.2023
SCALE 1:100@A1	JOB NO. 2223017	
DRAWING NO. 114	REVISION -	

PLANNING

THIS DRAWING IS COPYRIGHT © Western Design Ltd 2023