




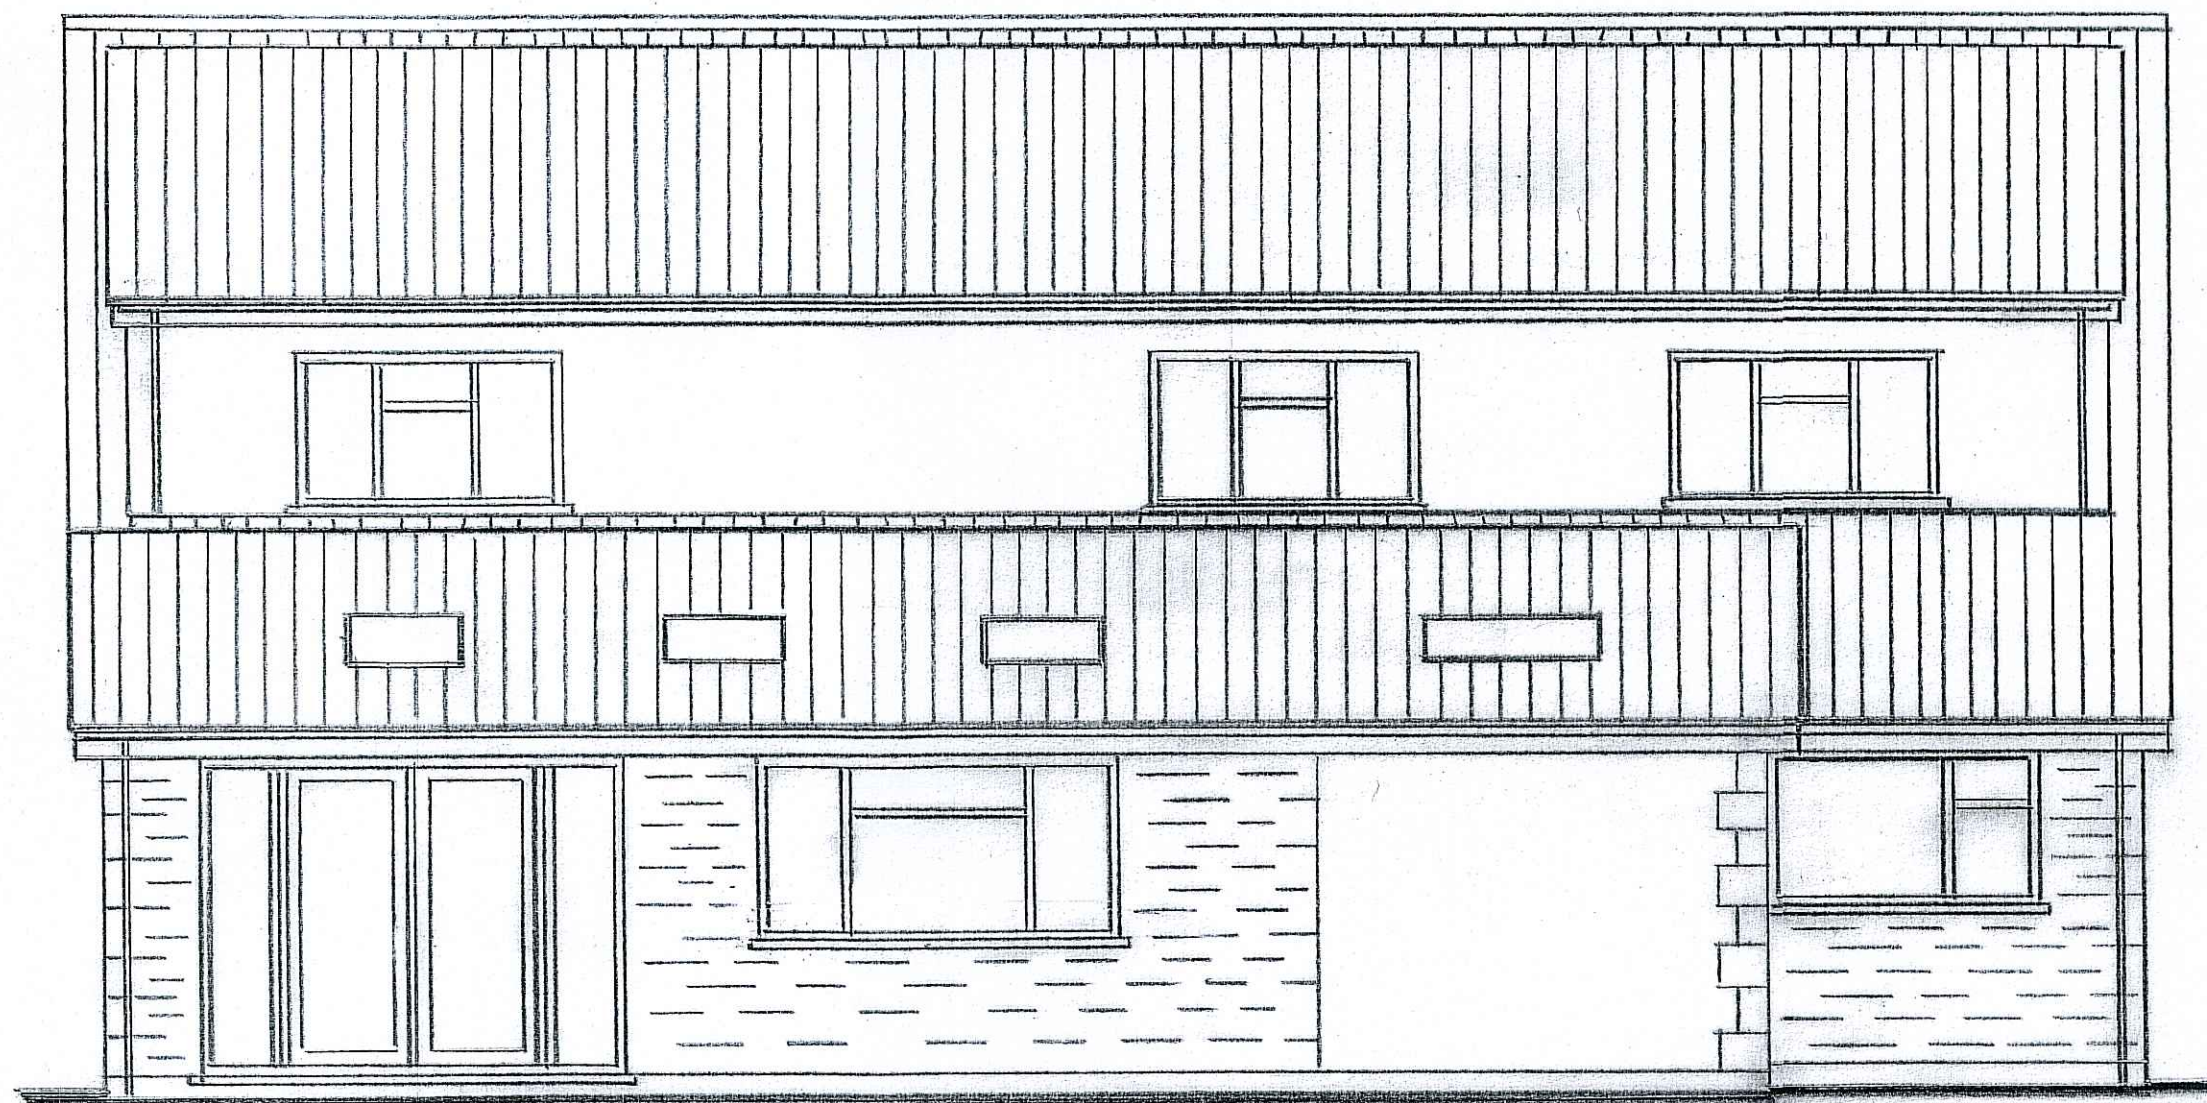


PROPOSED REAR ELEVATION

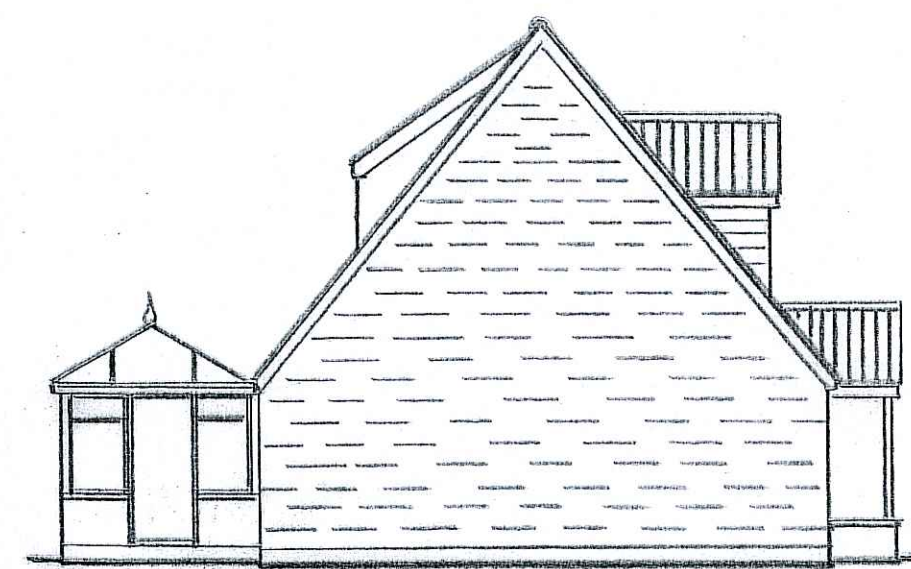


EXISTING SIDE ELEVATION

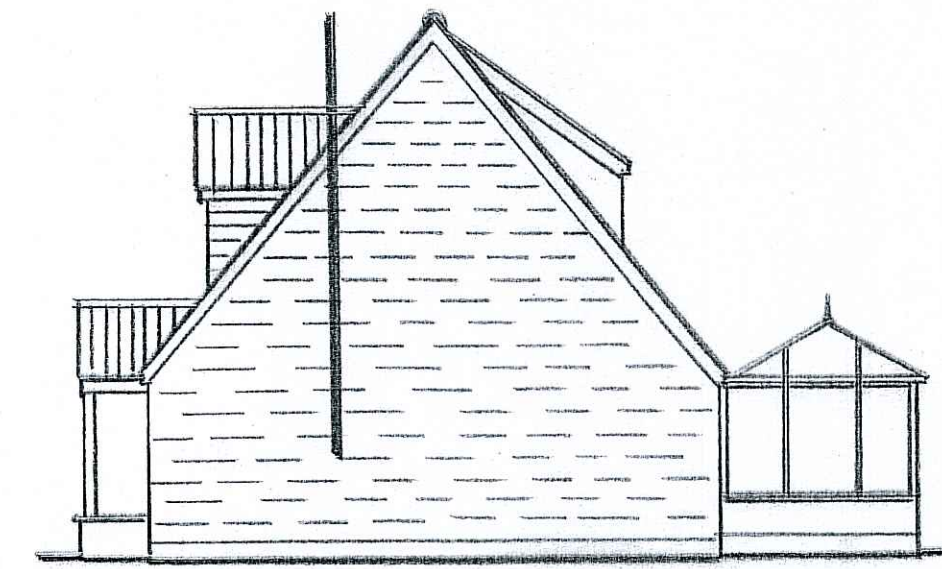


EXISTING SIDE ELEVATION

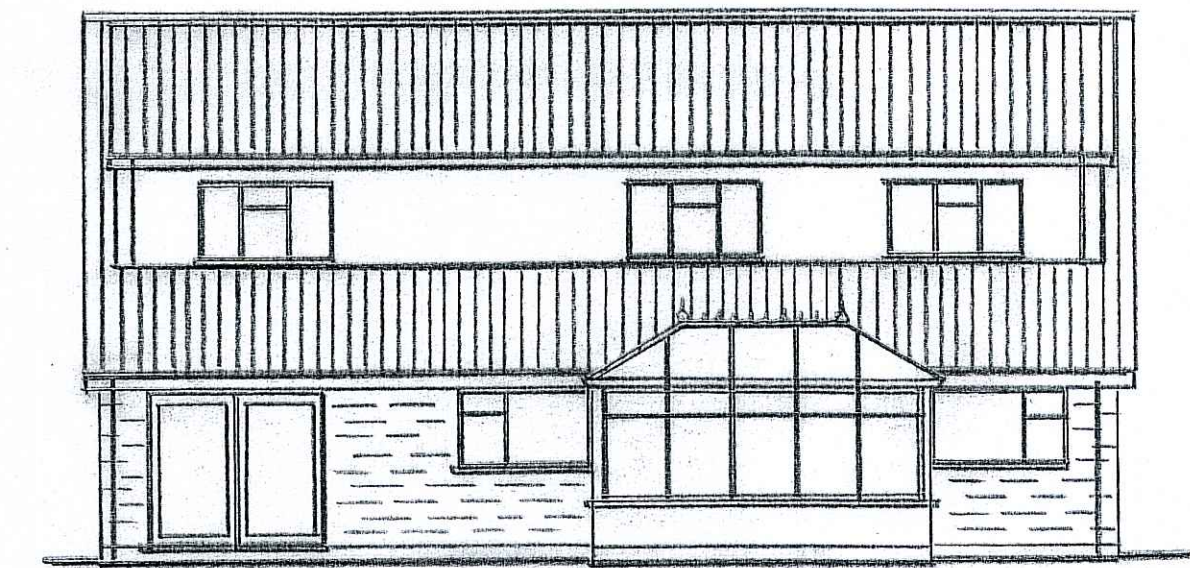



EXISTING REAR ELEVATION

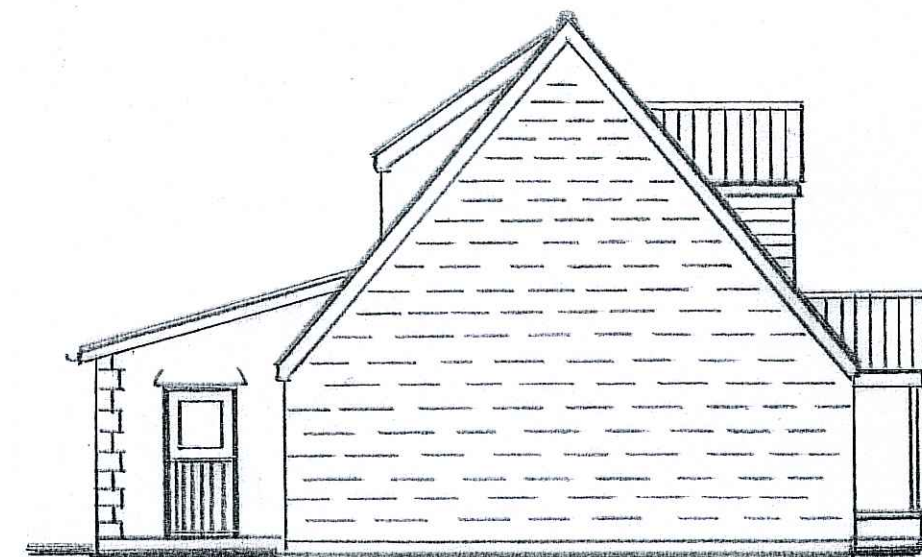


PROPOSED SIDE ELEVATION

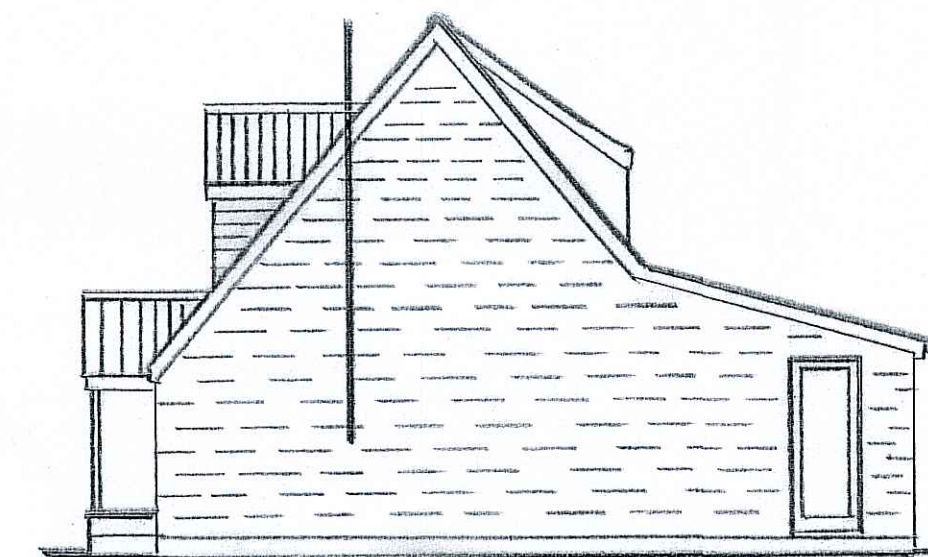



PROPOSED SIDE ELEVATION

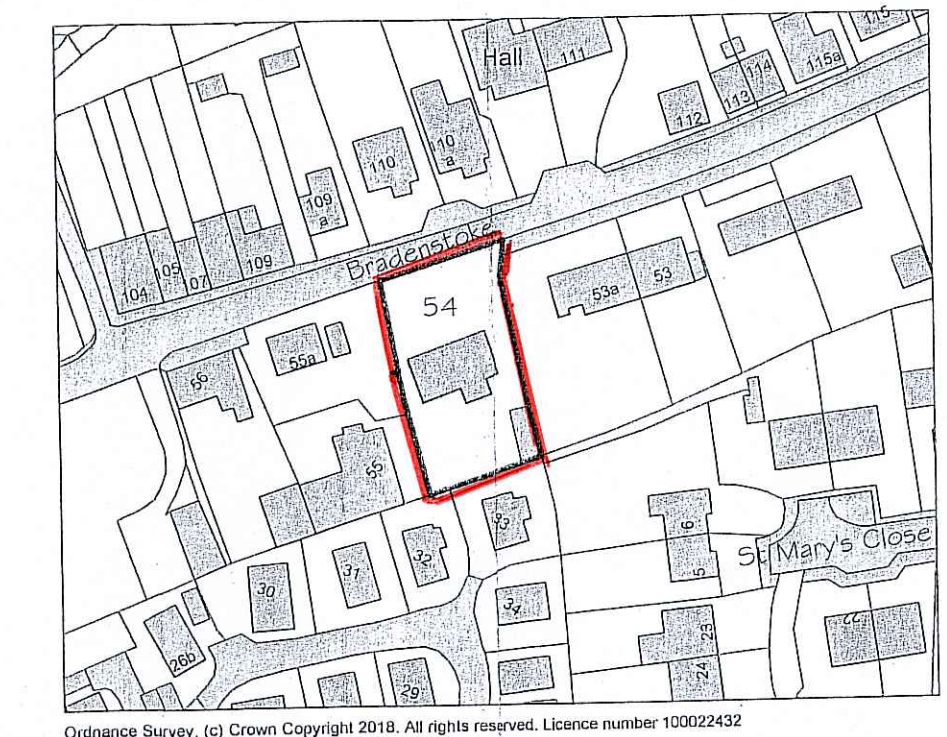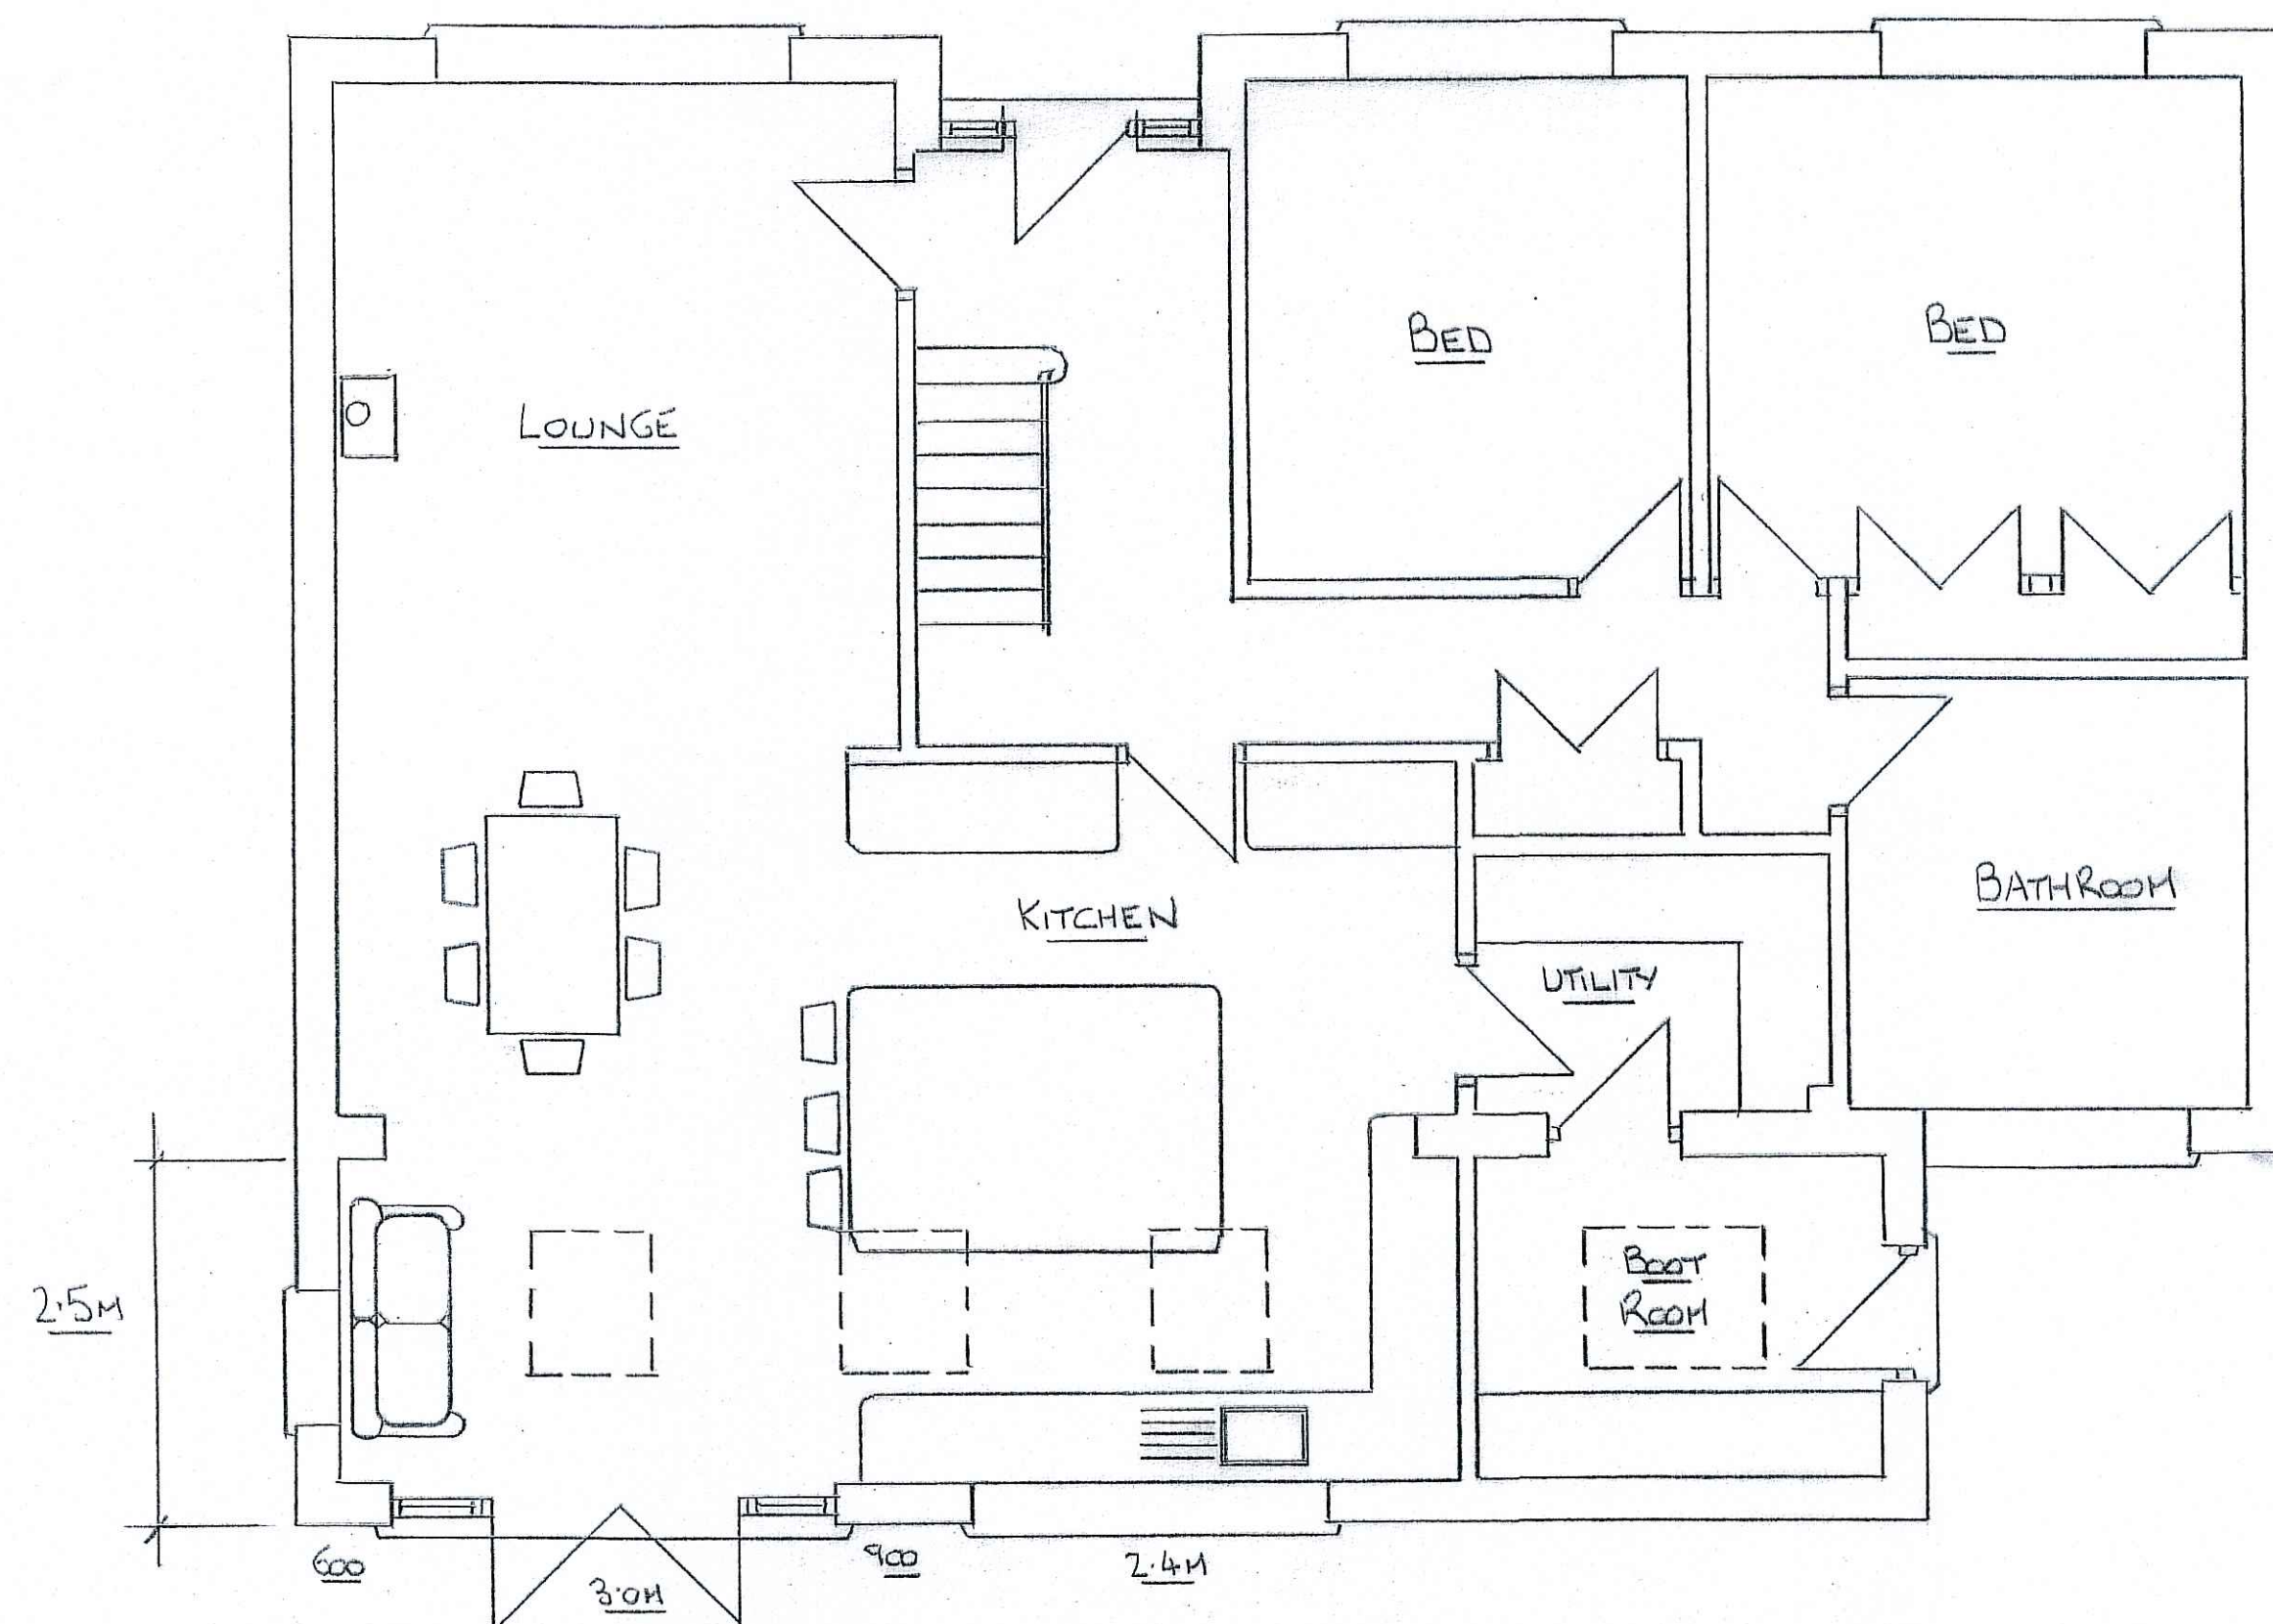LOCATION PLAN
Scale 1:1250

PROPOSED GROUND FLOOR

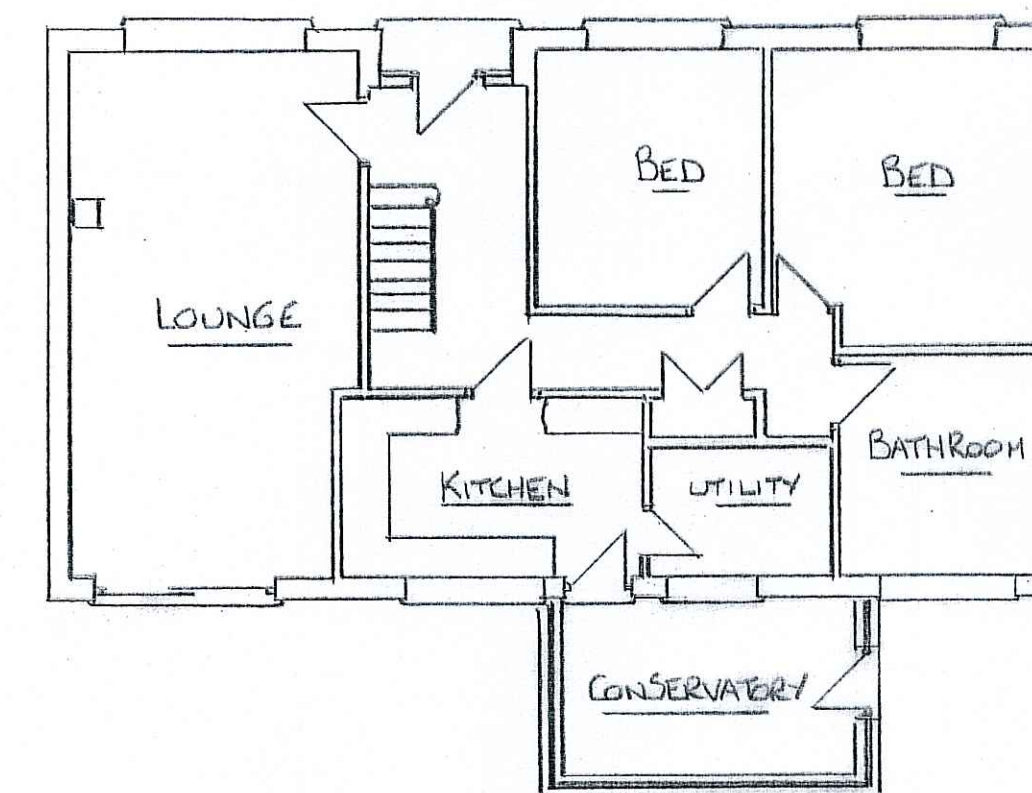

EXISTING GROUND FLOOR

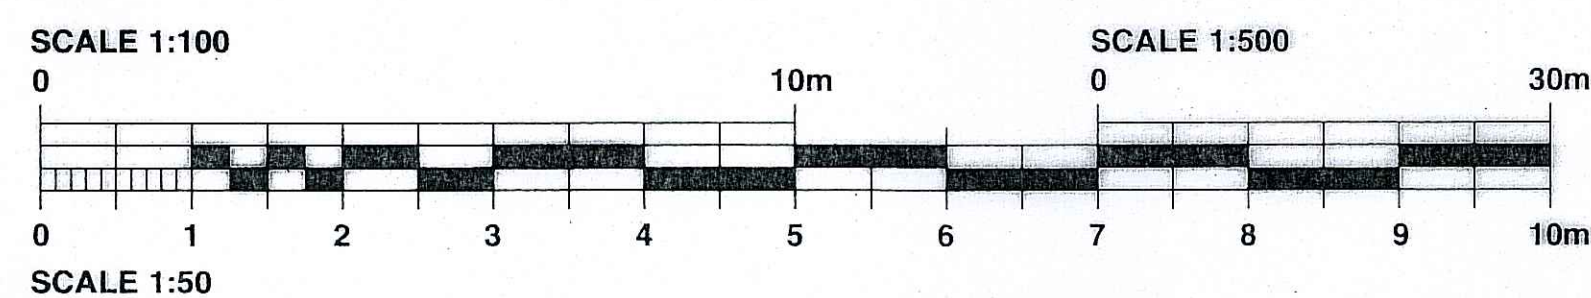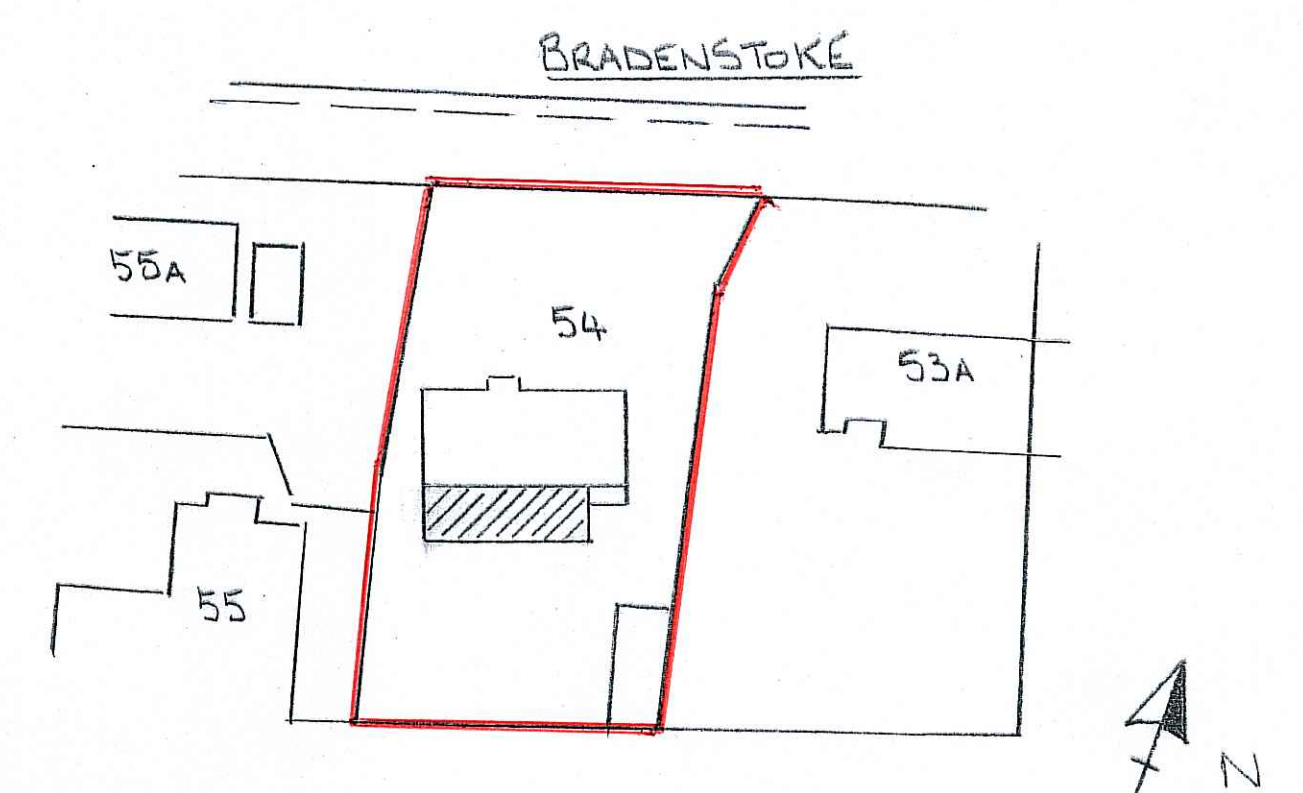**NIGEL PACKER**

DESIGN TEAM

TEL. NO. 07906 141845
email: nigelpacker@gmail.com

SCALE

1:50 1:100

DATE

JAN 2021

DESCRIPTION

PROPOSED REAR EXTENSION
AT 54 BRADENSTOKE
FOR MRS D. ROWLANDS

DRAWING NO.

3212 / 1

DRAWING SIZE A1