



South Elevation

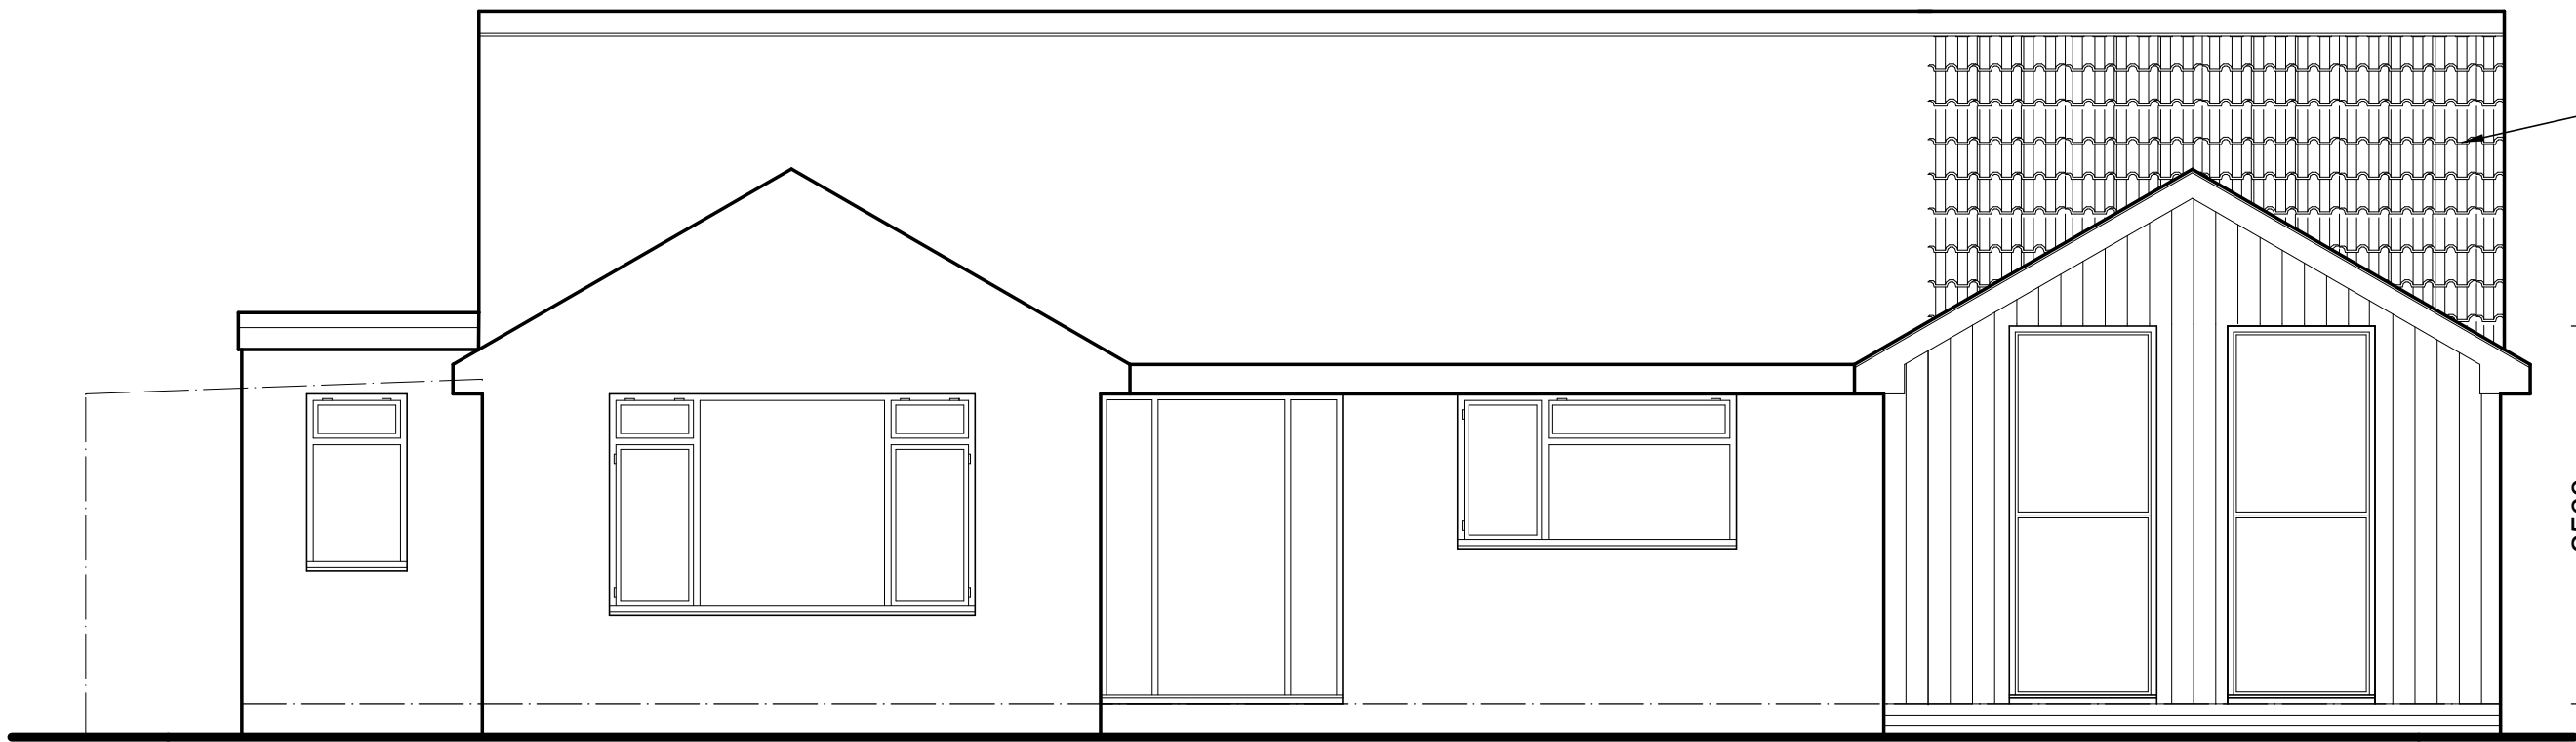


West Elevation



East Elevation

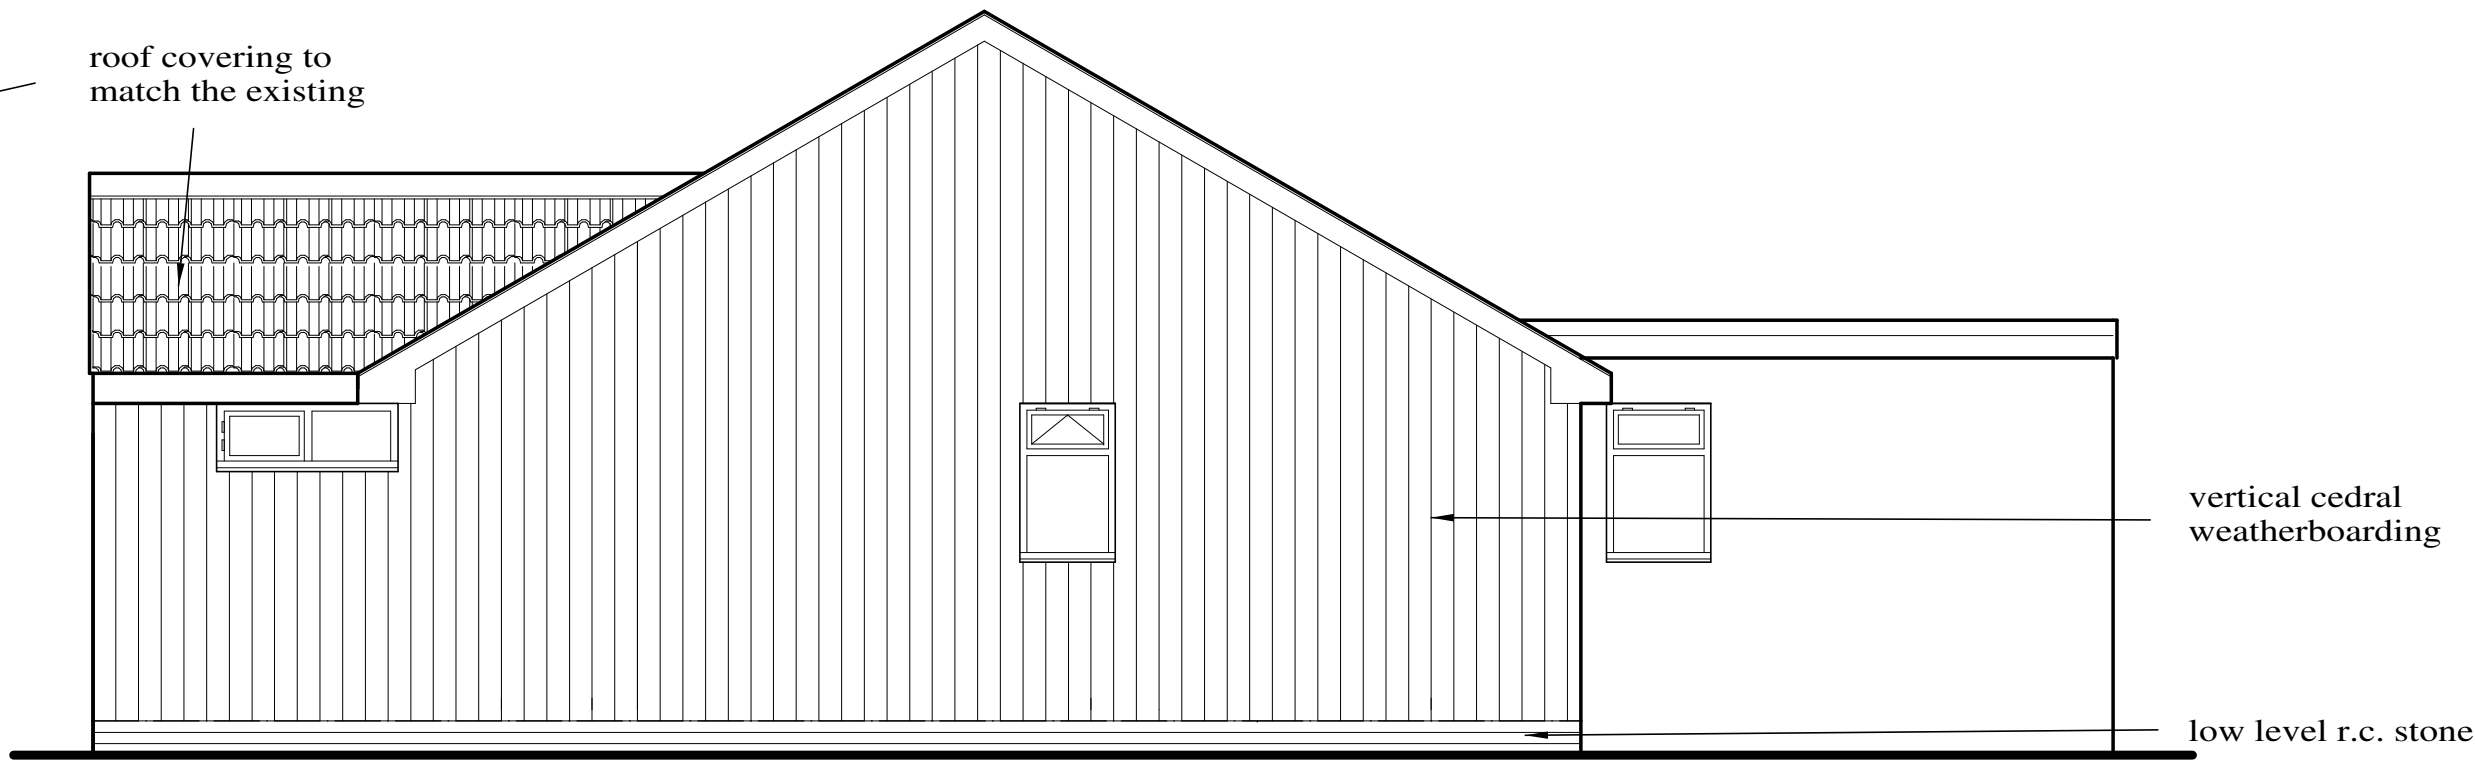


North Elevation

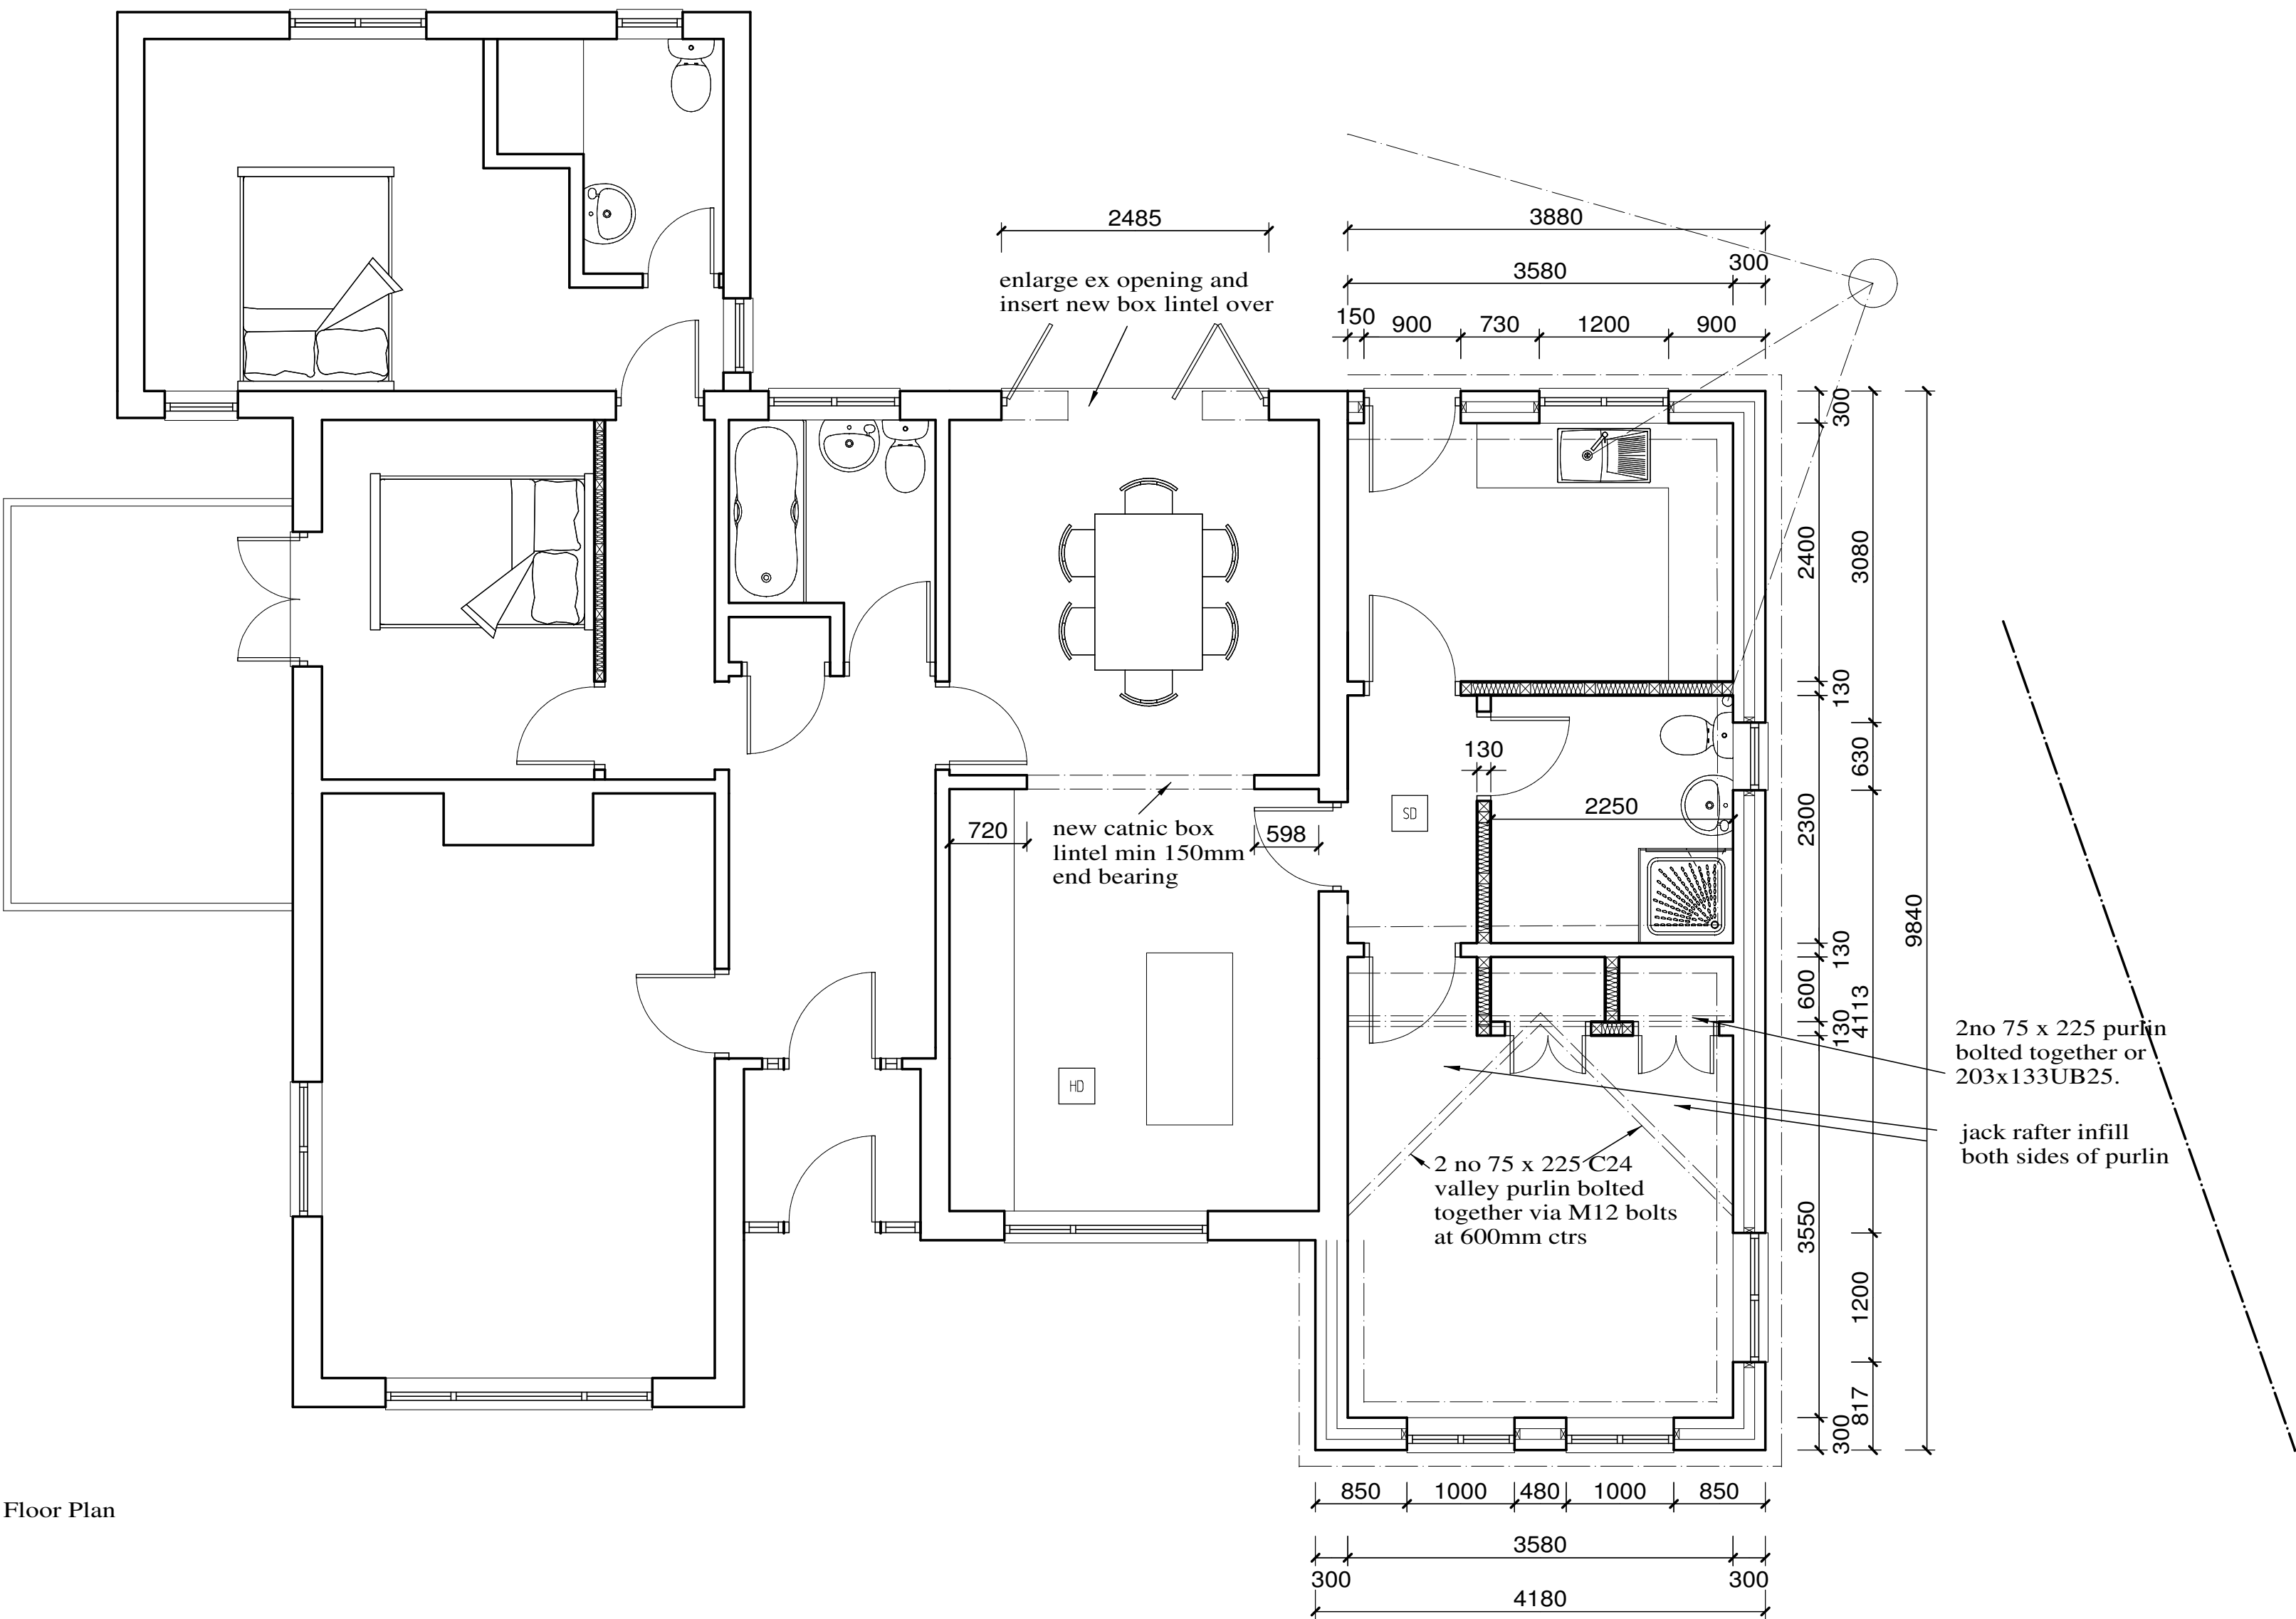

Floor Plan

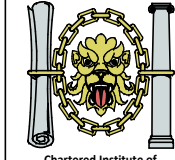

Rev.	Description	Date
Use written dimensions only - DO NOT SCALE If in doubt ASK		
 Alastair R Dalziel M.C.I.A.T. Chartered Architectural Technologist Architectural Design		
Sherborne Dorset DT9 3RQ Telephone 01935 816564		
Project Proposed Alterations and Extensions, Leathams, Bishops Caundle.		
Client	Mr and Mrs Girling	
Title	Proposed Plans and Elevations.	
Scale	1:50	Drawing No. 2.0