



BASEMENT PLAN

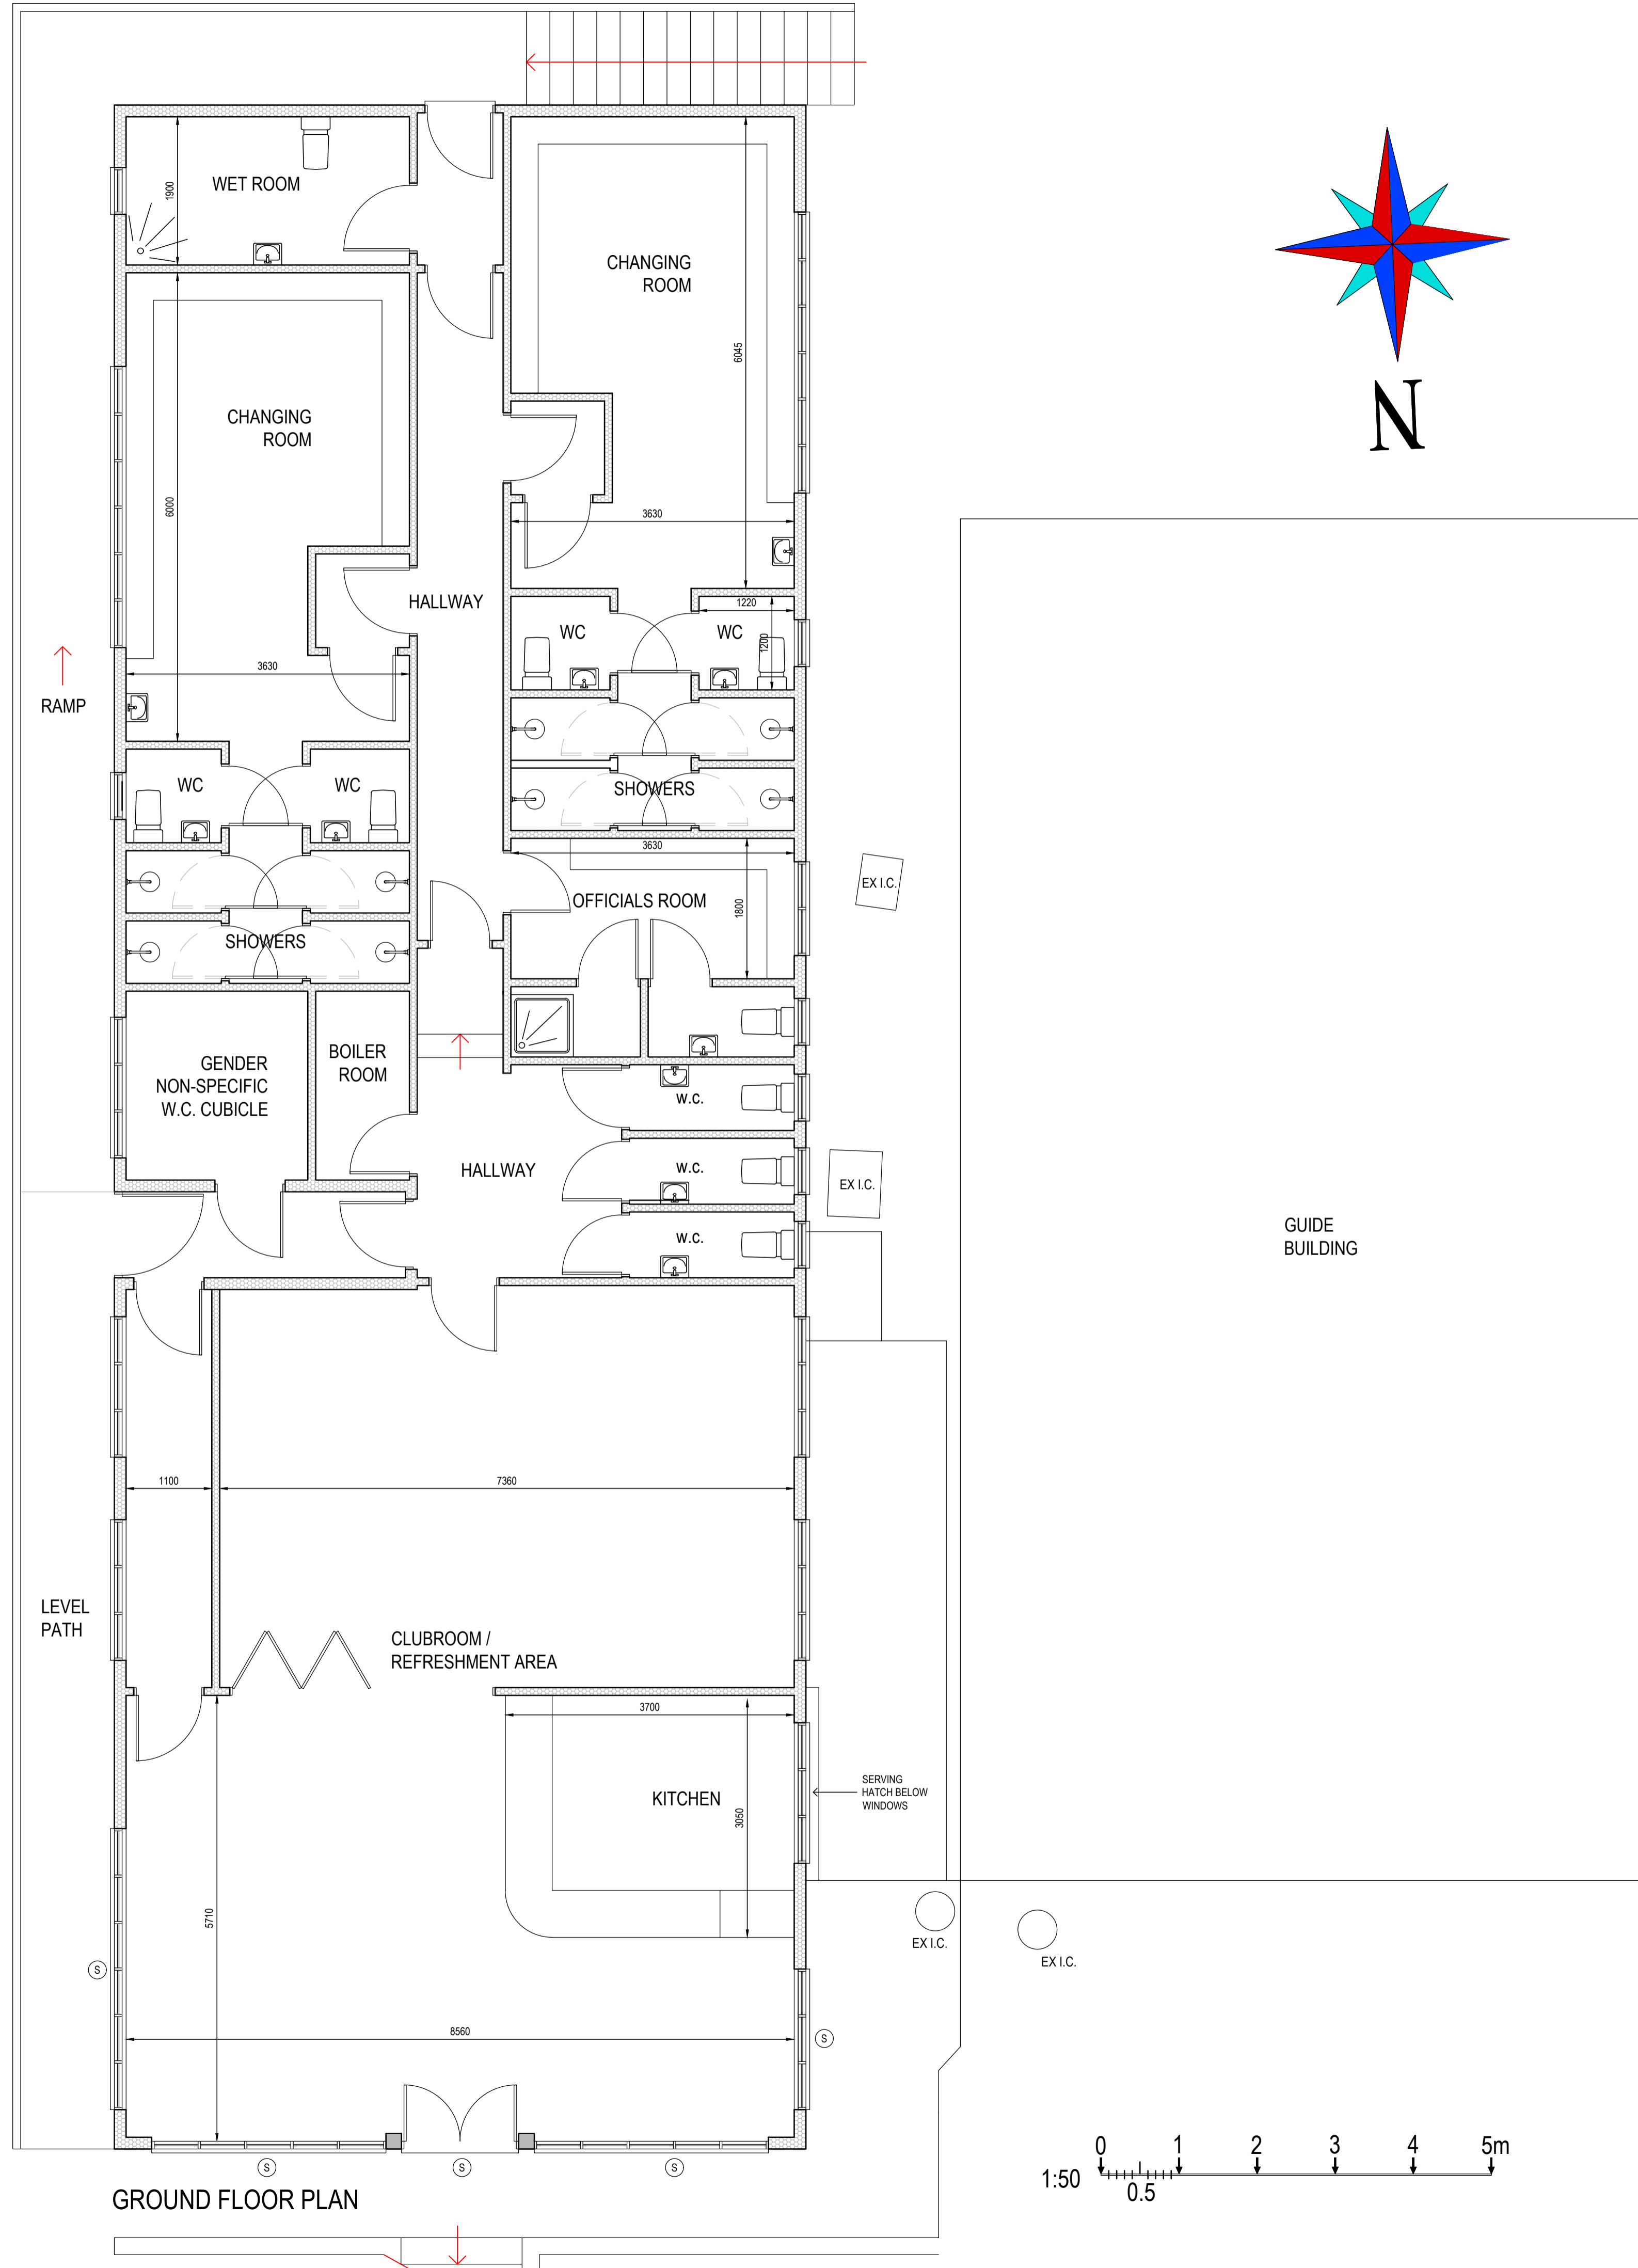


GROUND FLOOR PLAN

**GENERAL NOTES**  
 ALL DIMENSIONS TO BE CHECKED ON SITE PRIOR TO COMMENCEMENT OF WORKS - PLEASE REPORT ERRORS OR OMISSIONS TO THE ARCHITECT.  
 THIS DRAWING HAS BEEN PRODUCED FOR THE PURPOSES OF PLANNING AND BUILDING REGULATIONS APPROVALS ONLY AND IS NOT INTENDED TO BE A FULL WORKING DRAWING.  
 THIS DRAWING IS TO BE READ IN CONJUNCTION WITH ANY WRITTEN SPECIFICATIONS, SCHEDULES OF WORK AND STRUCTURAL ENGINEERS DETAILS AS APPROPRIATE.  
 THIS DRAWING IS THE COPYRIGHT OF PUMP HOUSE DESIGNS AND ANY FURTHER REPRODUCTION OF THE PLAN IS NOT PERMITTED WITHOUT OBTAINING PRIOR CONSENT.  
 © CROWN COPYRIGHT - LICENCE NO. 100032237

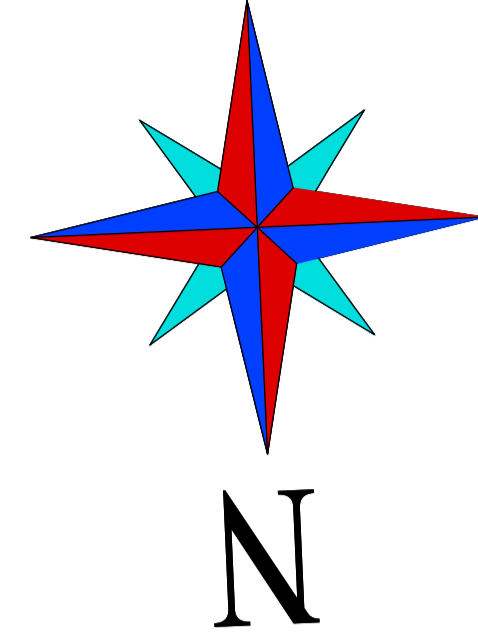

**KEY**  
 ELECTRICALLY OPERATED SECURITY SHUTTER (S)

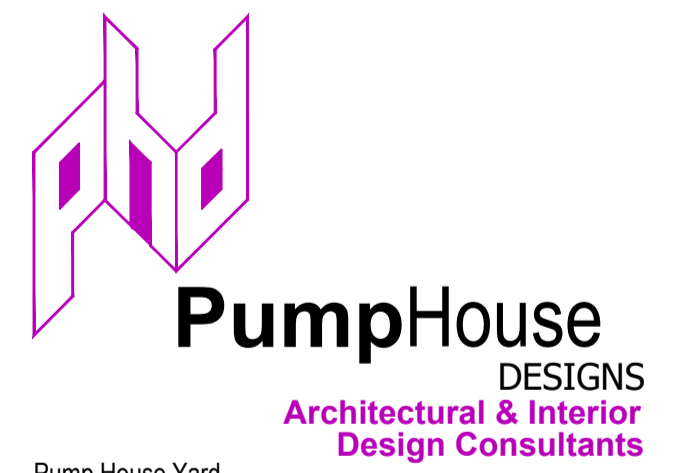

Pump House Yard  
 The Green  
 Sedlescombe  
 East Sussex  
 TN33 0QA  
 info@pumphousedesigns.co.uk  
 www.pumphousedesigns.co.uk  
 T: 01424 871120

|   |                   |      |        |
|---|-------------------|------|--------|
| F |                   |      |        |
| E |                   |      |        |
| D |                   |      |        |
| C |                   |      |        |
| B |                   |      |        |
| A | CLIENT AMENDMENTS | JRPL | SEP 19 |

**BATTLE RECREATION GROUND  
 NORTH TRADE ROAD  
 BATTLE  
 for Battle Town Council**

PROPOSED FLOOR PLAN - PAVILION

DRAWN BY - JRPL  
 DATE - SEPTEMBER 2019  
 SCALE - 1:50 @ A1

DRAWING No. 5744 / 2019 / 1 / A

