


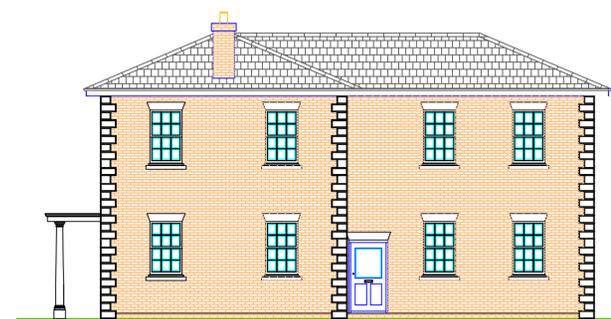

South East facing Elevation




North East facing Elevation




North West facing Elevation




South West facing Elevation

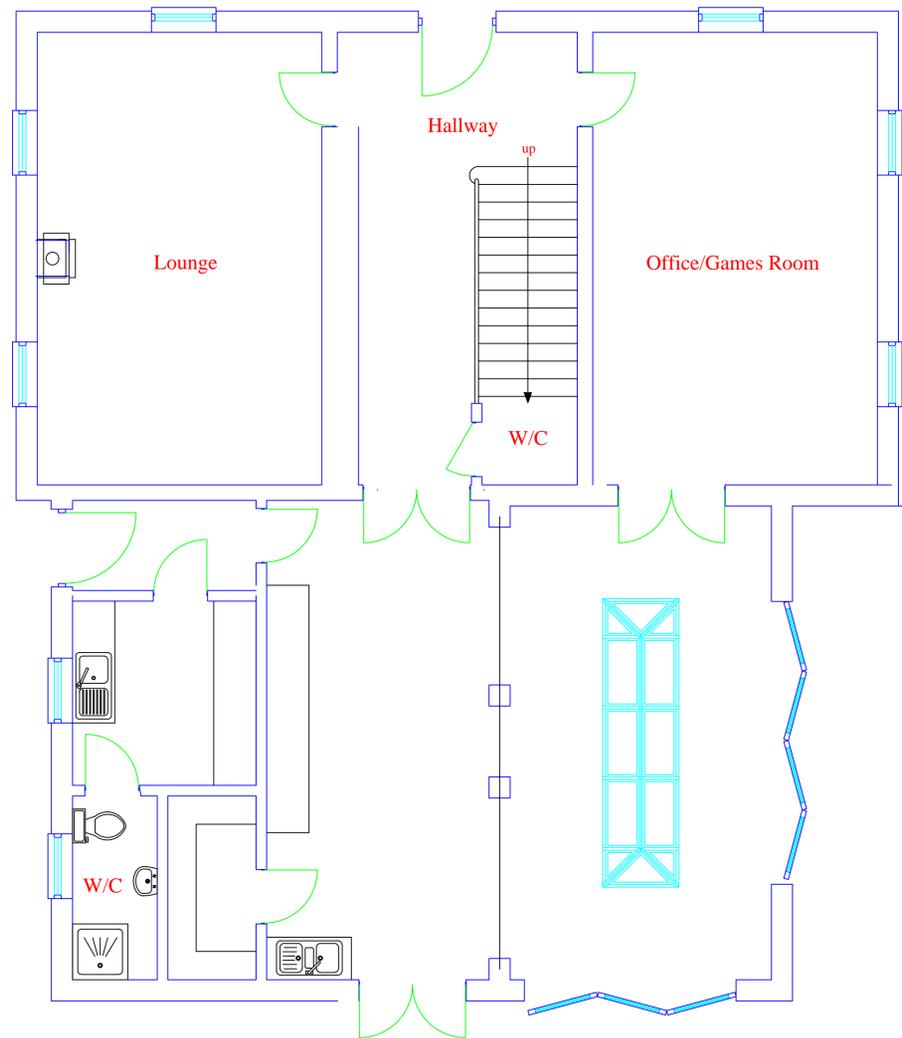

New Dwelling Ground Floor Plan

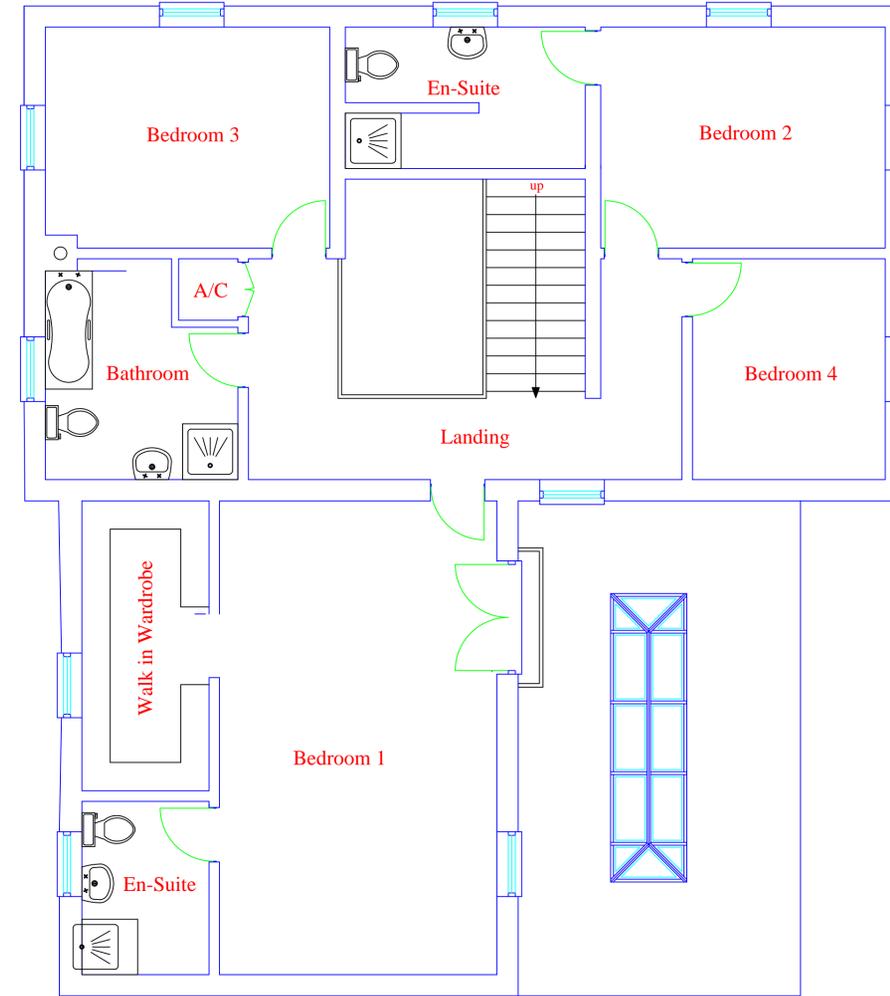


New Dwelling First Floor Plan

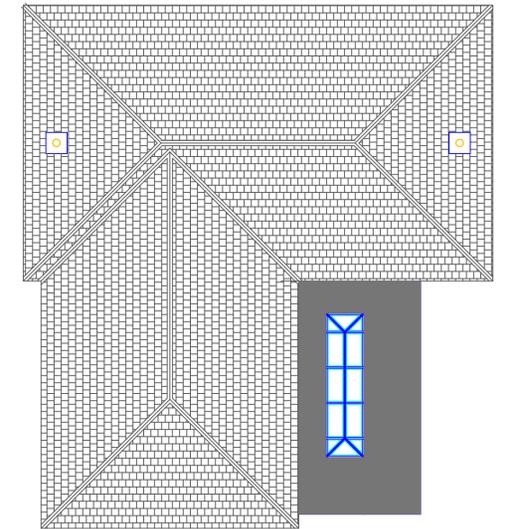


New Dwelling Roof Plan


New Dwelling
F.F.L. Level 98.65
Site Level 98.16 & 98.50

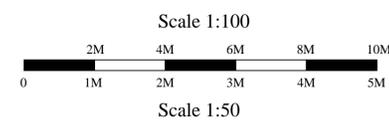


Stable Garage
F.F.L. Level 98.49
Site Level 98.12 & 98.34

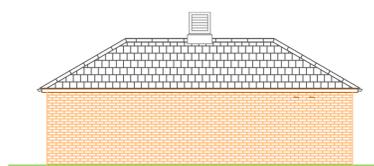


North West facing Elevation

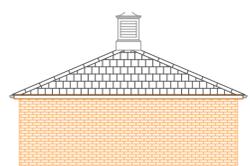


South West facing Elevation

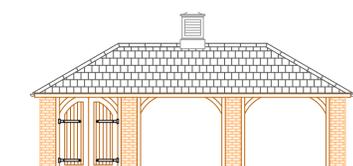


South East facing Elevation

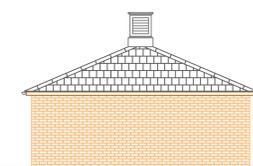

North East facing Elevation

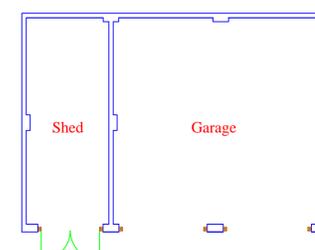

Garage/Shed Floor Plan

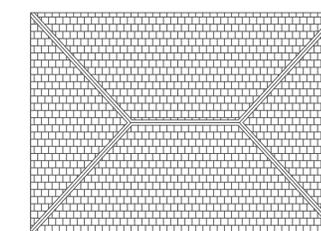

Garage/Shed Roof Plan

REV.	BY	DETAILS	DATE
REVISIONS			
P.A.R.			
68 Nutford Cottages Blandford Forum Dorset DT11 0QJ Tel: 01258 451183 Mob: 07817323486			
SITE:			
White Hart Bishops Caundle DT9 5ND			
TITLE:			
New Dwelling & Stable Garage			
DRAWN BY: R.F.R.		DATE: 12/03/23	
SCALE: 1:100 & 1:50		APPROVAL:	
DRAWING No.	SHEET	REV.	
ND 1682	04	B	