



Existing Ground Floor Plan

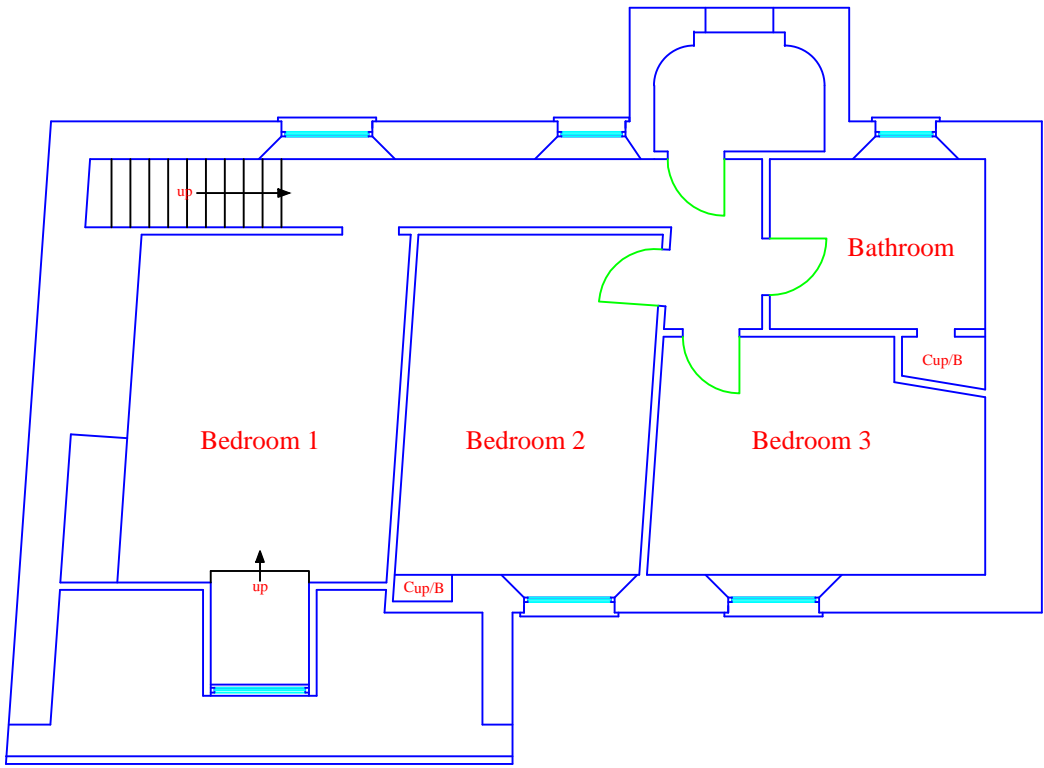

Existing and Proposed First Floor Plan

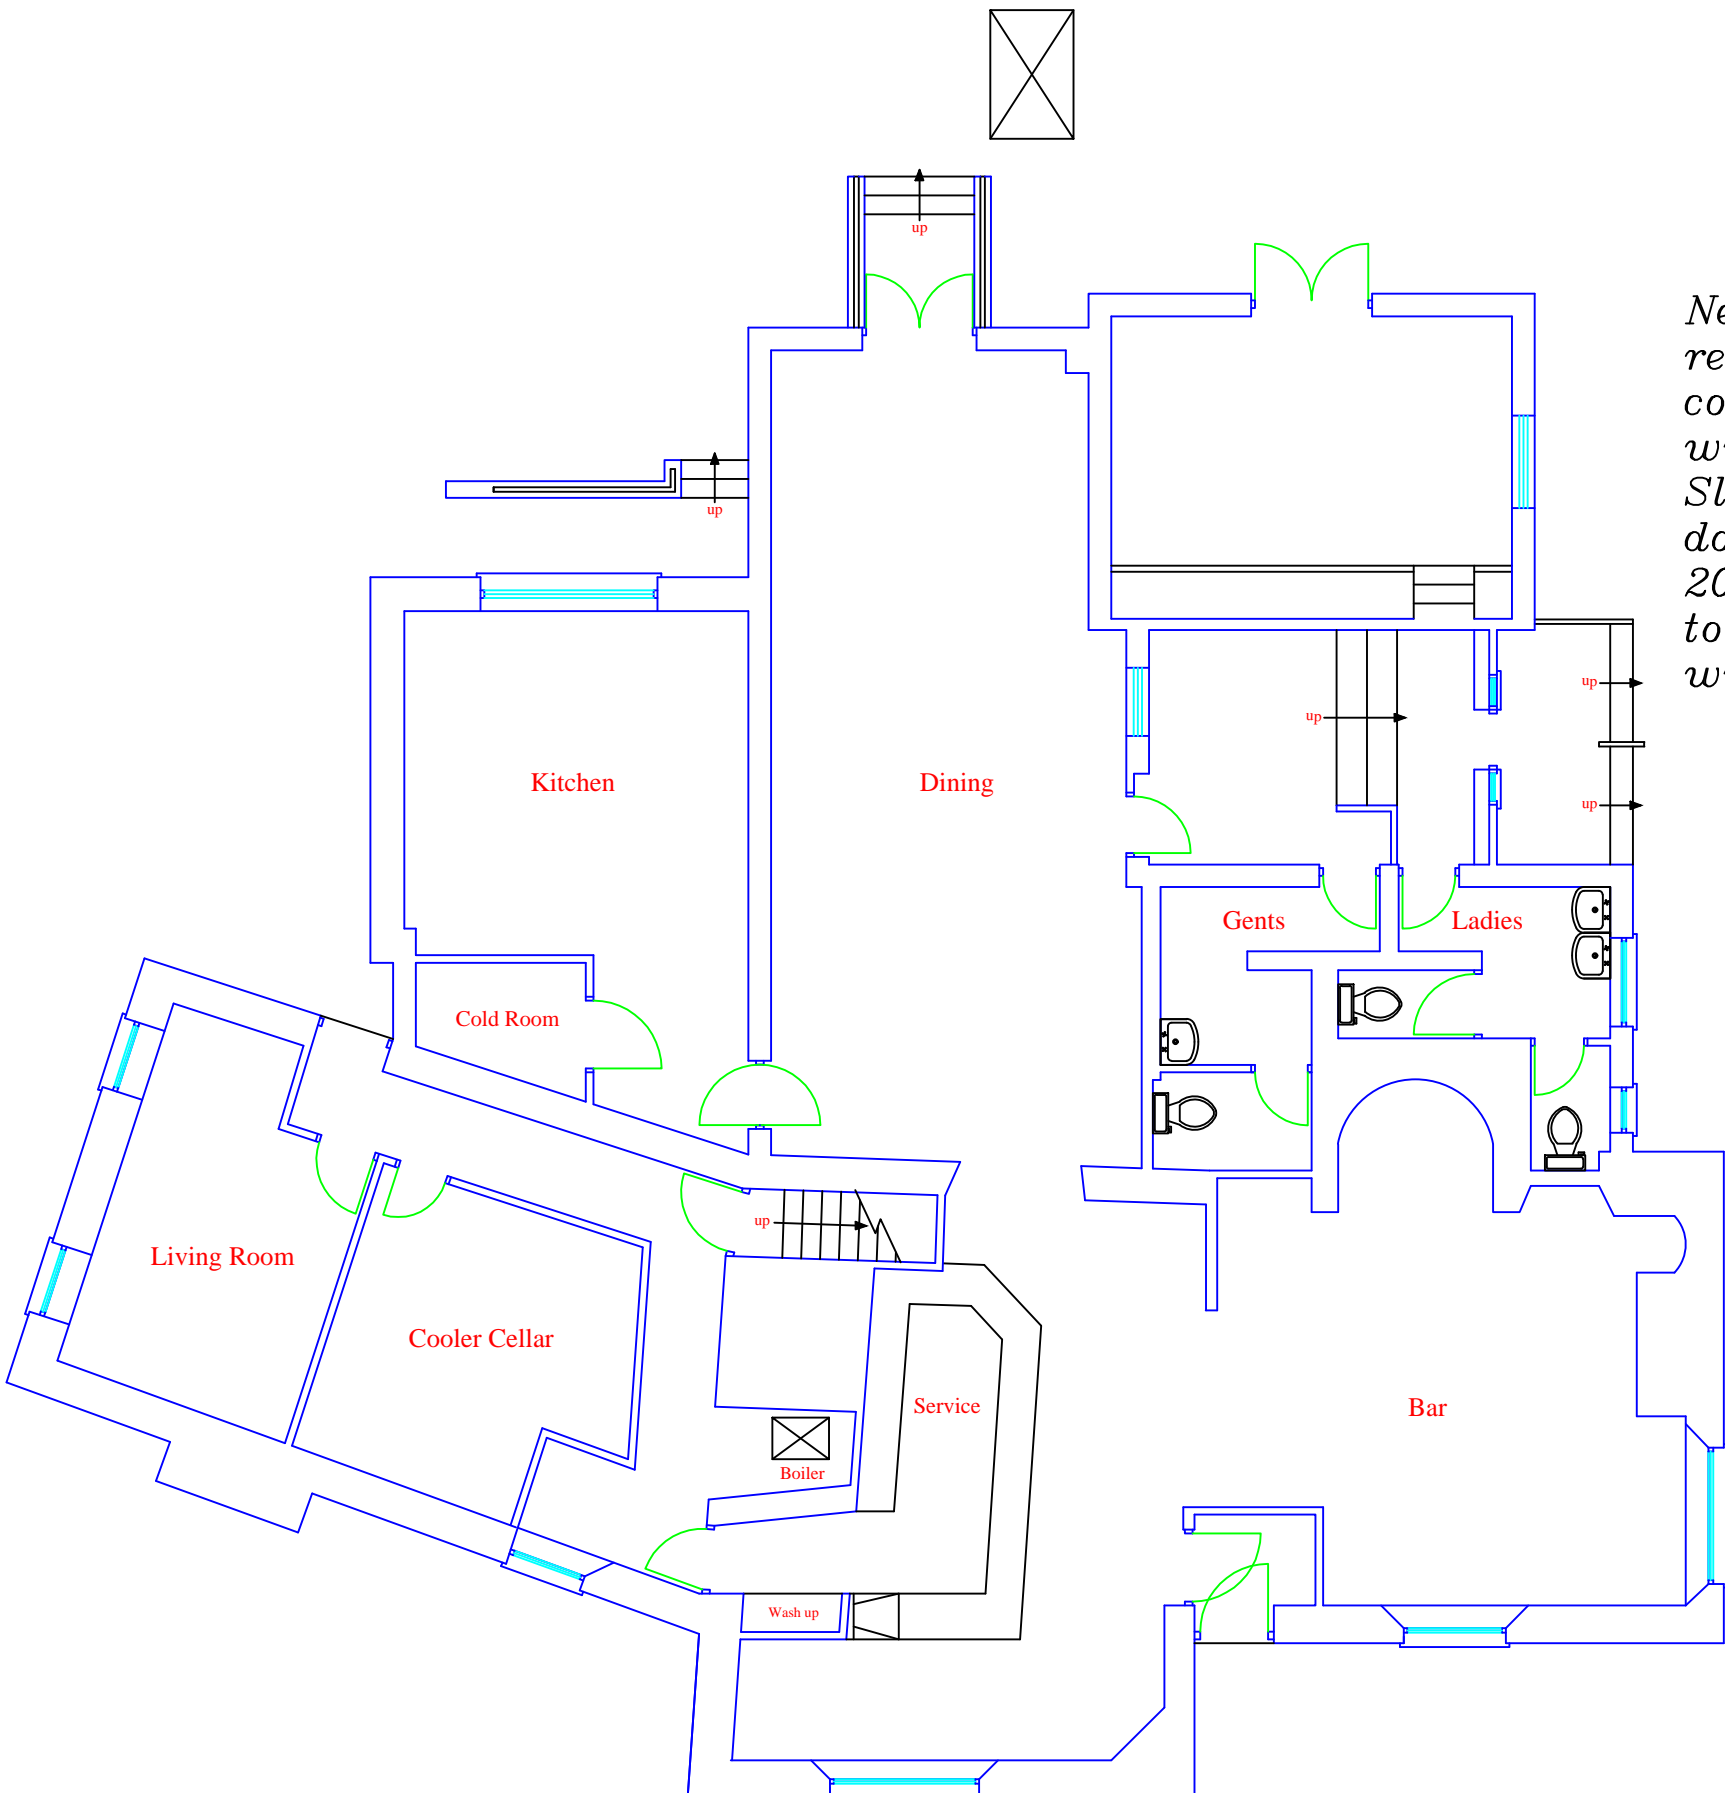

Proposed Ground Floor Plan

*New build to seal off removed skittle alley end consists of block walls with white rendered finish, Slate or tiled roof, new double door 1500mm x 2050mm, and new window to match existing 1200mm wide x 1050mm.*

REV.	BY	DETAILS	DATE
REVISIONS			
<div>P.A.R.</div> <div>68 Nutford Cottages Blandford Forum Dorset DT11 0QJ Tel: 01258 451183 Mob: 07817323486</div>			
<div>SITE:</div> <div>White Hart Bishops Caundle DT9 5ND</div>			
<div>TITLE:</div> <div>Existing &amp; Proposed Ground &amp; First Floor Plans</div>			
DRAWN BY:		DATE:	
SCALE:		APPROVAL:	
DRAWING No.		SHEET	REV.

R.F.R.  
03/03/23  
1:100  
ND 1682  
01