




Section A - A as existing

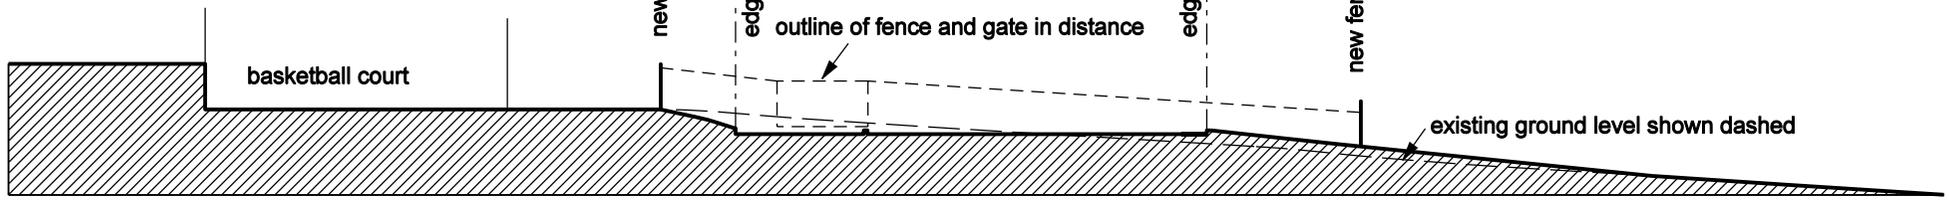

Section A - A with Boules Court

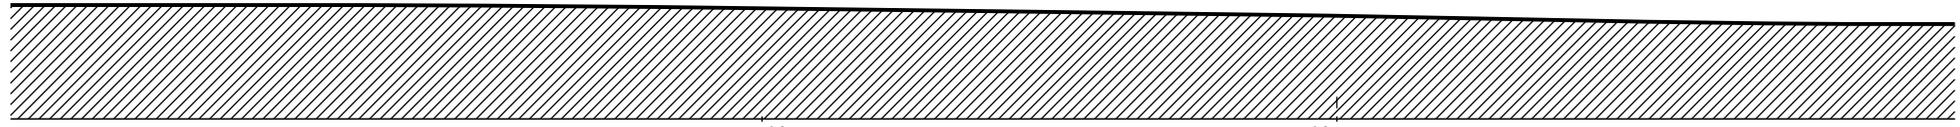

Section B - B as existing

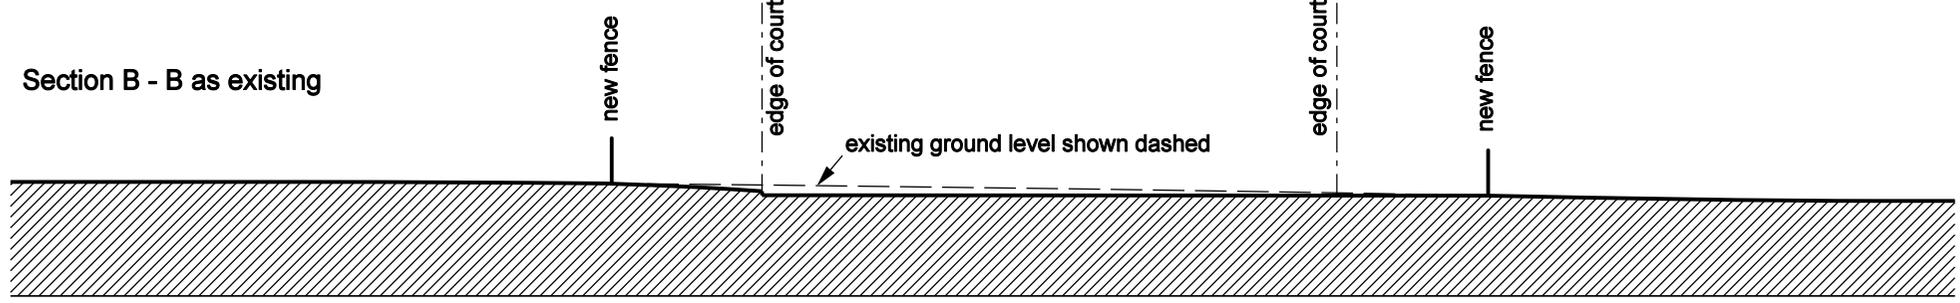

Section B - B with Boules Court

