


100
Millimetres
0 10
DO NOT SCALE

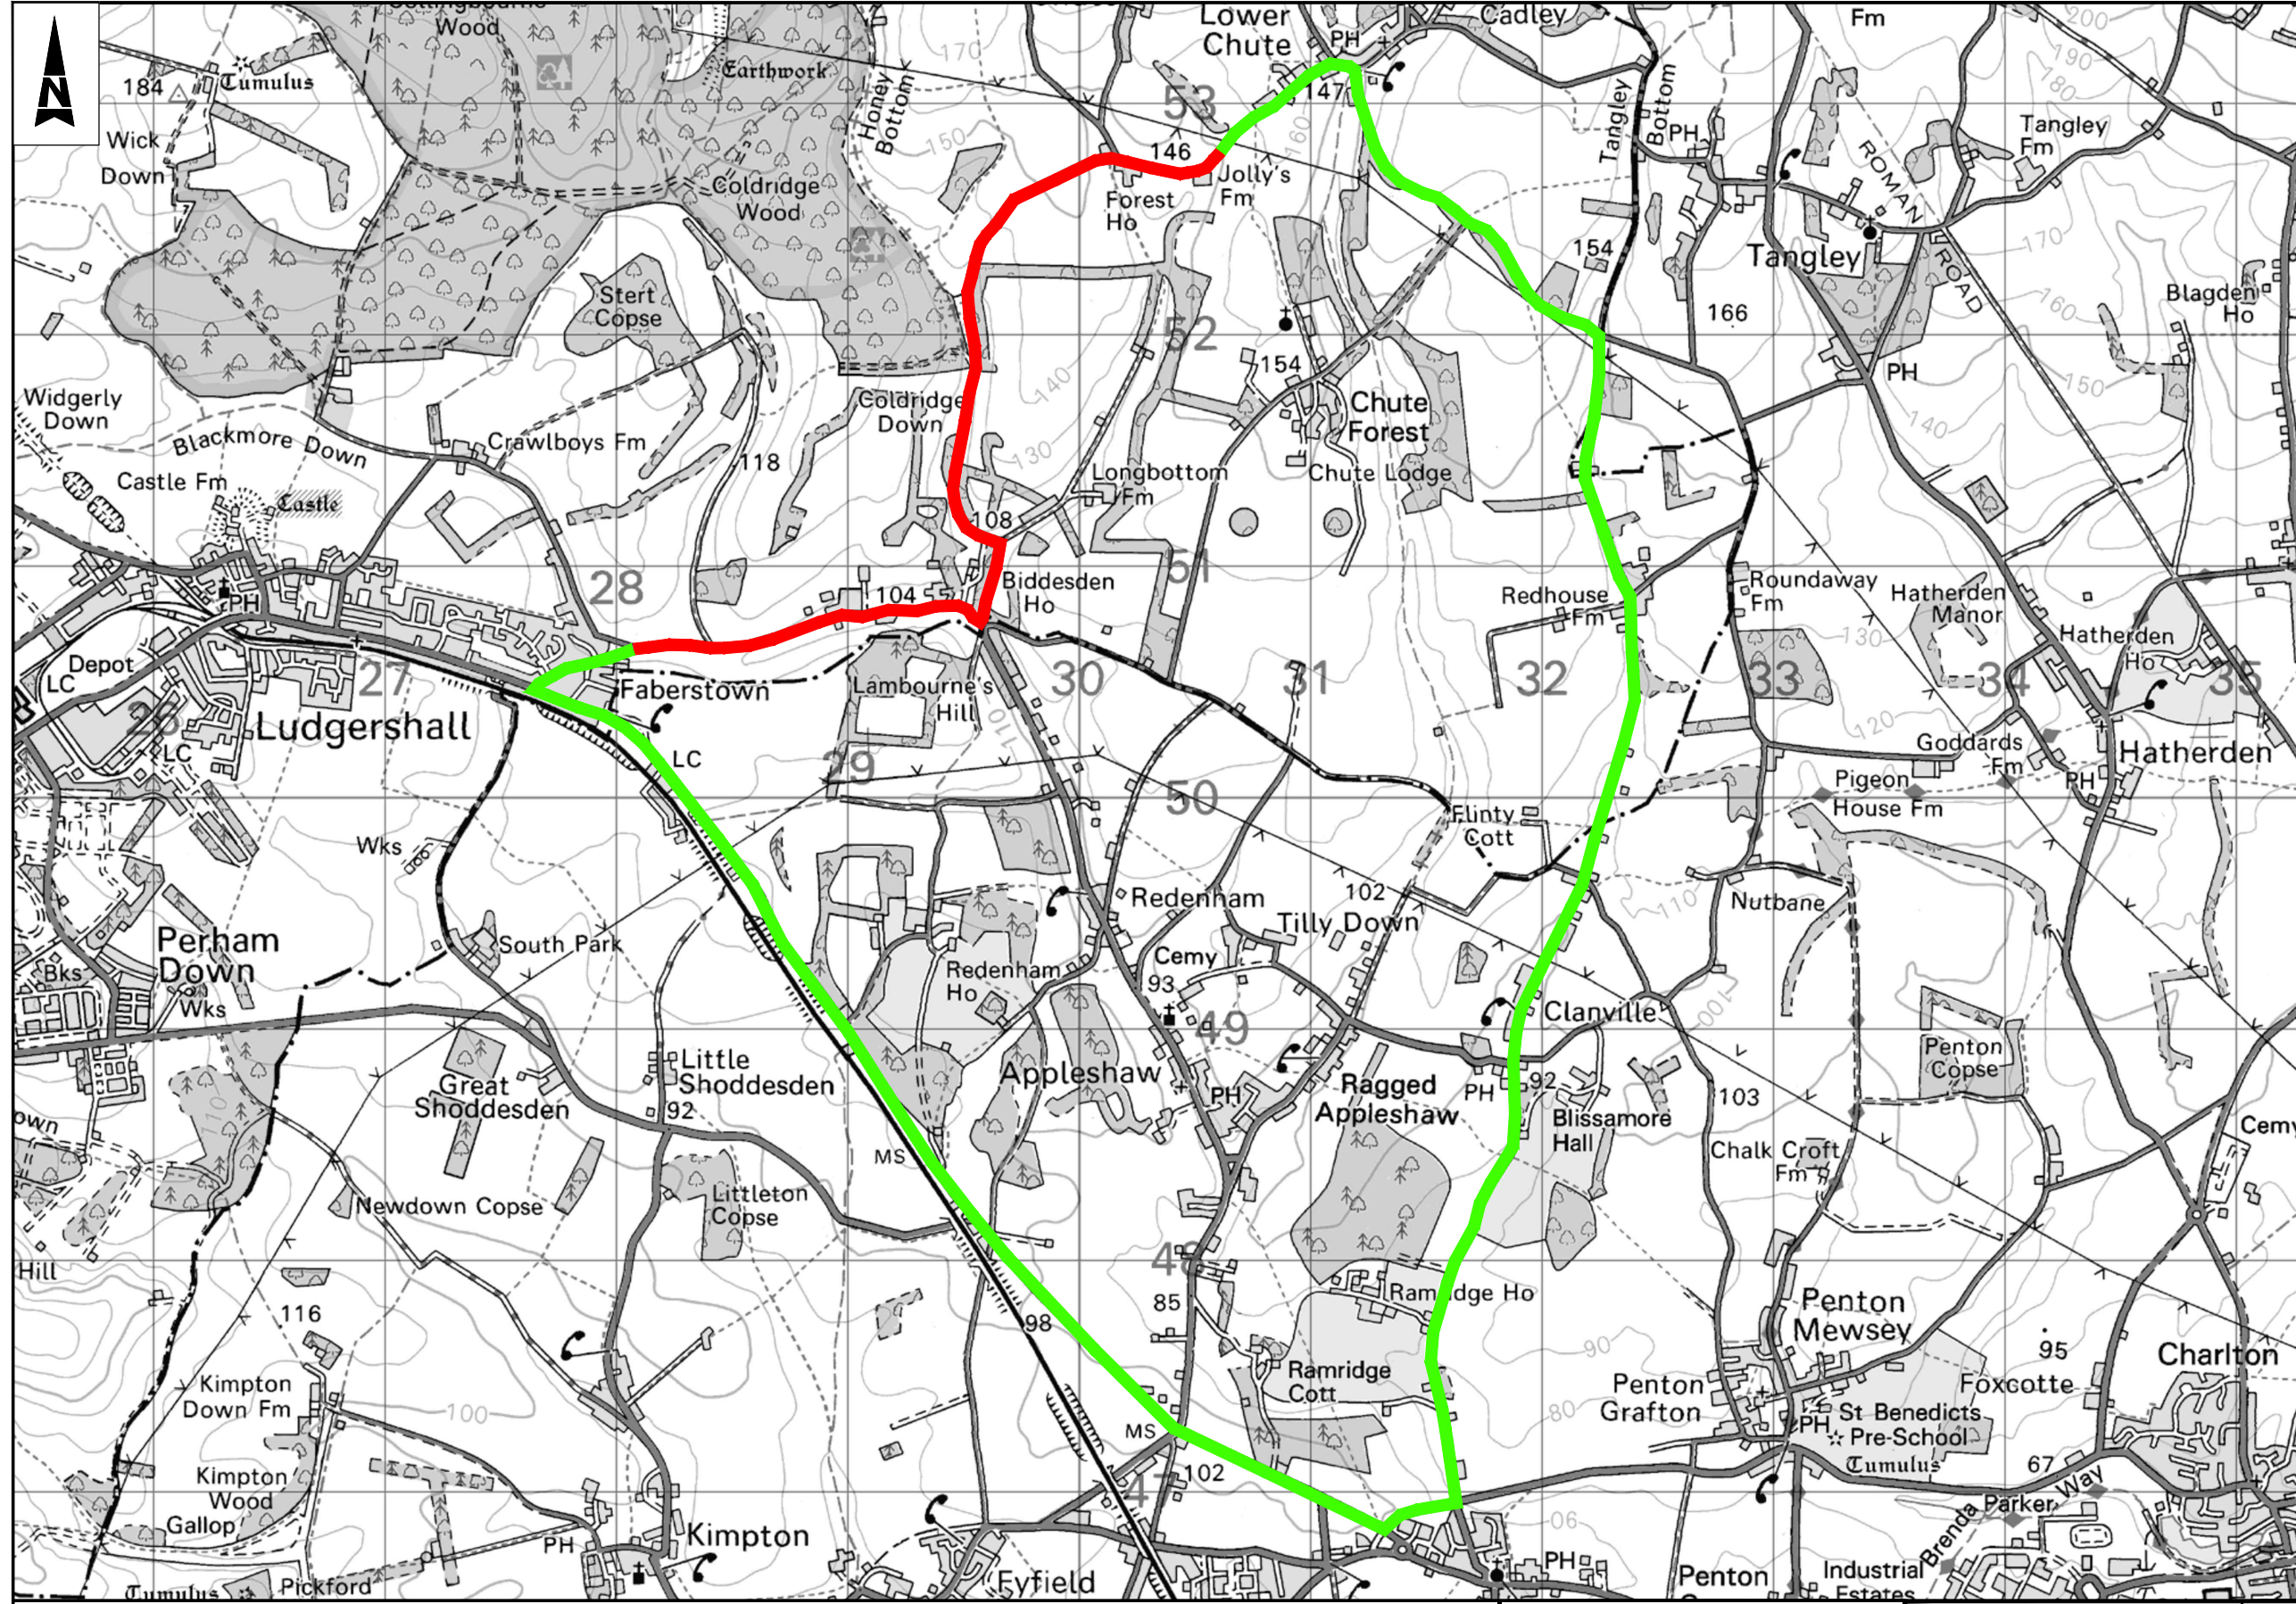

Notes
1. Limits of work are approximate and are to be agreed on site with the Engineer or Site Representative.

Key
— Proposed Road Closure
— Proposed Diversion Route

Client Finance Code: TBC
 Works Order No: TBC
 Postal Area: SP11
 USRN: 18500892, 18503495, 18500881 & 18500985
 What3Words: ///ruby.field.shallower to
 ///noise.statue.heartburn &
 ///resorting.horseshoe.corporate to
 ///comments.heartened.rural
 Grid Ref: 428062, 150644 to 429561, 150747 &
 429564, 150752 to 430611, 152829
 Philips Street Atlas: Page 192 C5, D5, D6, D7, E7
 Road Speed Limit: 60mph

SAFETY, HEALTH AND ENVIRONMENTAL INFORMATION

In addition to the hazards/risks normally associated with the types of work detailed on this drawing, note the following significant residual risks (Reference shall also be made to the design hazard log).

Construction (Enter "None" if applicable)
Maintenance / Cleaning (Enter "None" if applicable)
Use (Enter "None" if applicable)
Decommissioning / Demolition (Enter "None" if applicable)

Description	Status	Revision	Drawn	Checked	Reviewed	Authorised	Issue Date
	A1	C01	SR	PB	JH	AC	31/08/22

Drawing Suitability: APPROVED - PUBLISHED
 Status: A1

ATKINS
 County Gate
 County Way
 Trowbridge
 Wiltshire
 BA14 7FJ
 Tel: +44 (0)11225 730360
 Copyright © Atkins Limited (2018) www.atkinsglobal.com

Wiltshire Council

Project Title		Major Maintenance 2023/2024 Surface Dressing Schemes 2023/2024	
Drawing Title		Biddesden Lane & Hatchet Hill Ludgershall, Tidworth Proposed Diversion Route	
Drawing Number	Project	Originator	Volume
WHCC_HM - ATK	2324SD0417	- DR - CH - 000001	-
Location	Type	Role	Number
A3	Scale: NTS	Project Ref: 5214316	Sheet: 1 of 1
Rev: C01			