


FOOTBALL FOUNDATION;

Community LED Floodlit 3G FTP (11v11 - 91m x 55m)

Pitch Size Including Run-Off Area - 97m x 61m

NOTES & ITEMS:

- Field Size 97m x 61m - 5,917m²
- 11v11 - 91m x 55m - 1nr.
- 9v9 - 73m x 46m - 1nr.
- 7v7 - 55m x 37m - 2nr.
- 5v5 - 25.5m x 37m - 4nr.
- LED Floodlights
- 4.5m High Perimeter Fence
- 1.2m High Spectator Fence
- Single Gates (1.2m) - 2nr.
- Double Gates (2no. x 1.2m) - 2nr.
- Infill Capture Pit & Grille (1.5 x 1.5m) - 2nr.
- Infill Capture Pit & Grille (1.5 x 3m) - 2nr.
- Heavy Duty Boot Wiper/Scraper - 4nr.
- 11v11 Goals - one set
- 9v9 Goals - one set
- 5v5 Goals - four sets
- Pitch Dividing Net - 1nr.
- Storage Container - 1nr.
- Pitch Maintenance Equipment
- Waste Bins - 2nr.
- 150mm Mowing Strip

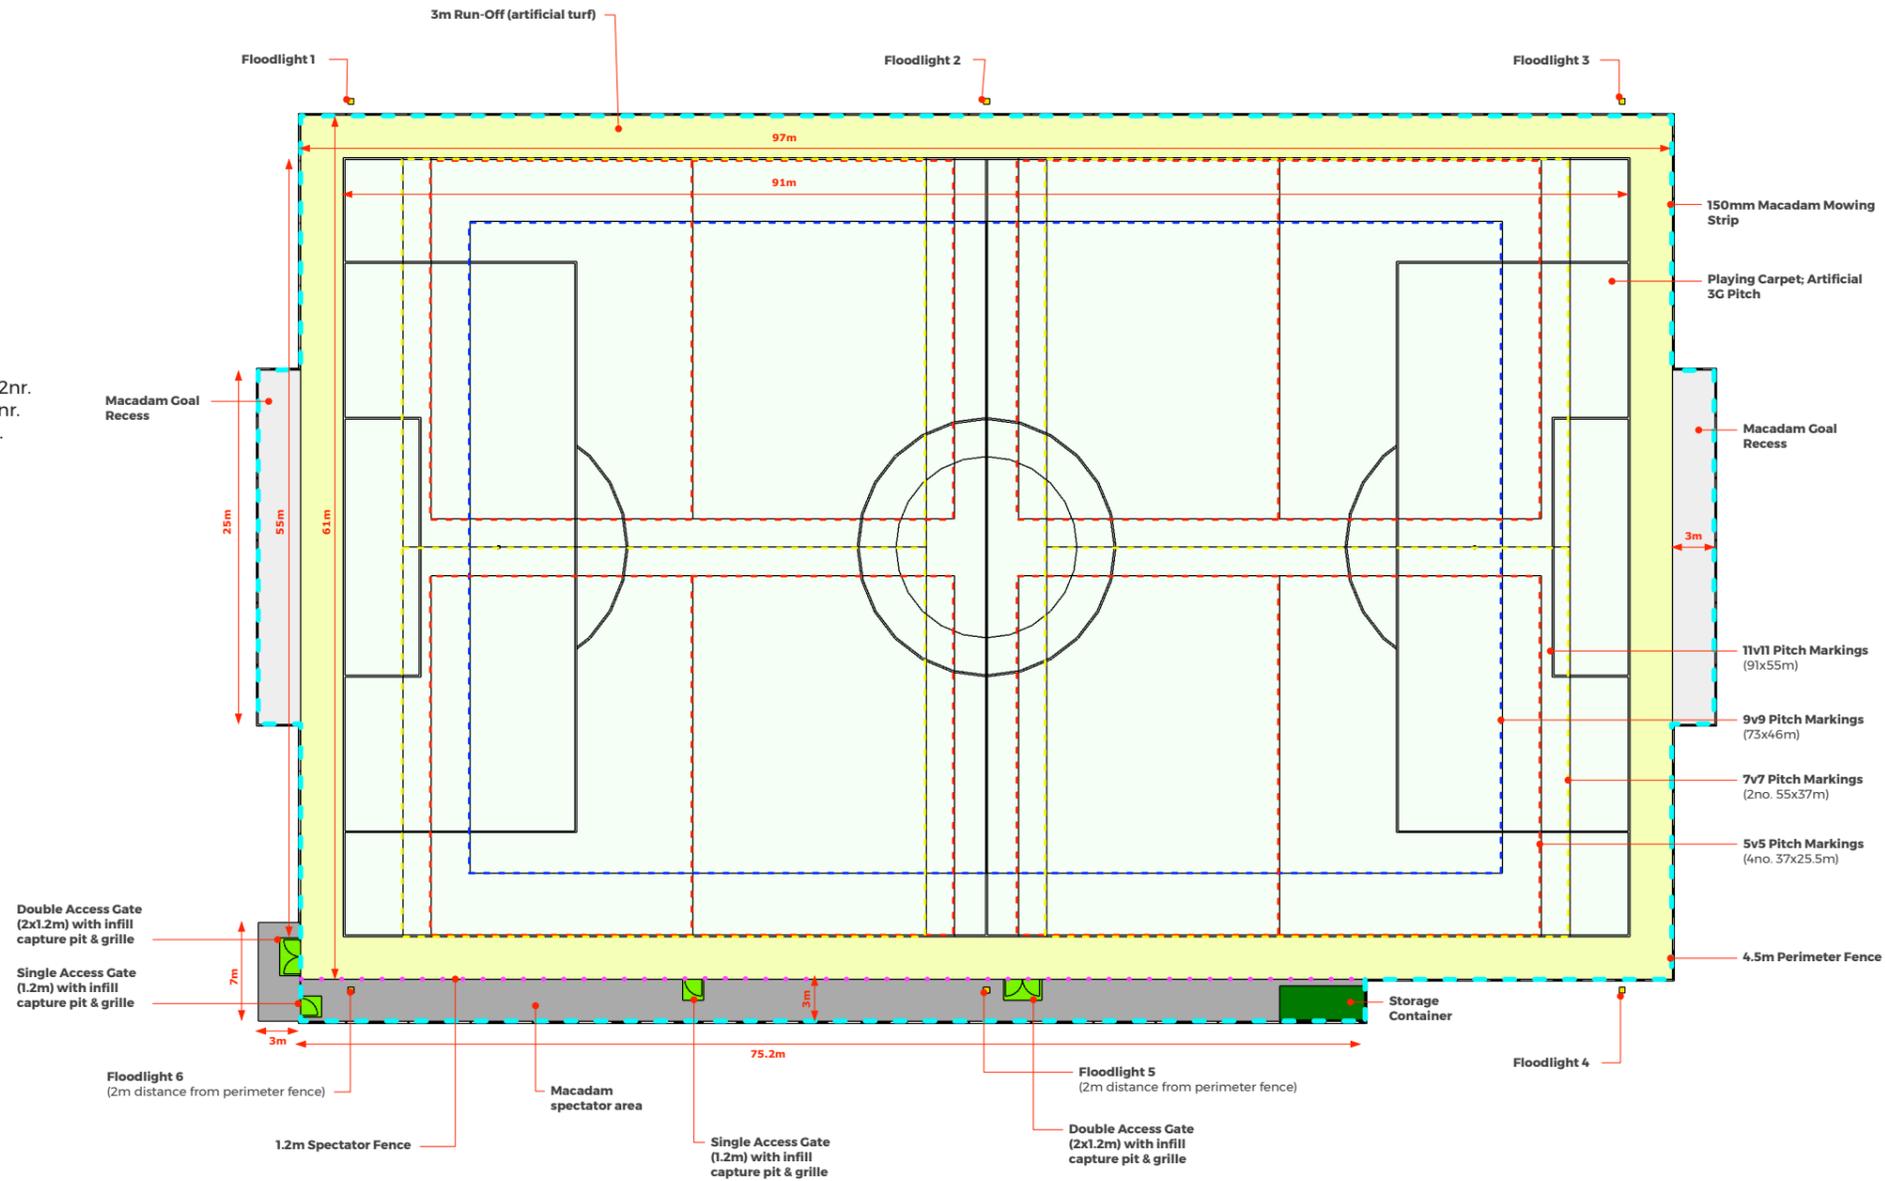

SCALE 1:500 @A3



NOTES

Drawings to be used for planning applications ONLY - do not use as construction drawings. Take dimensions from notes.

REVISION:

V1.0 (13.01.23)

FOOTBALL FOUNDATION

Artificial Grass Pitches
December 2022

Author(s):

Chris Barry
Head of Technical
Tom Salisbury
Framework Manager
Ben Costello (ARB RIBA)
Technical Project Manager