
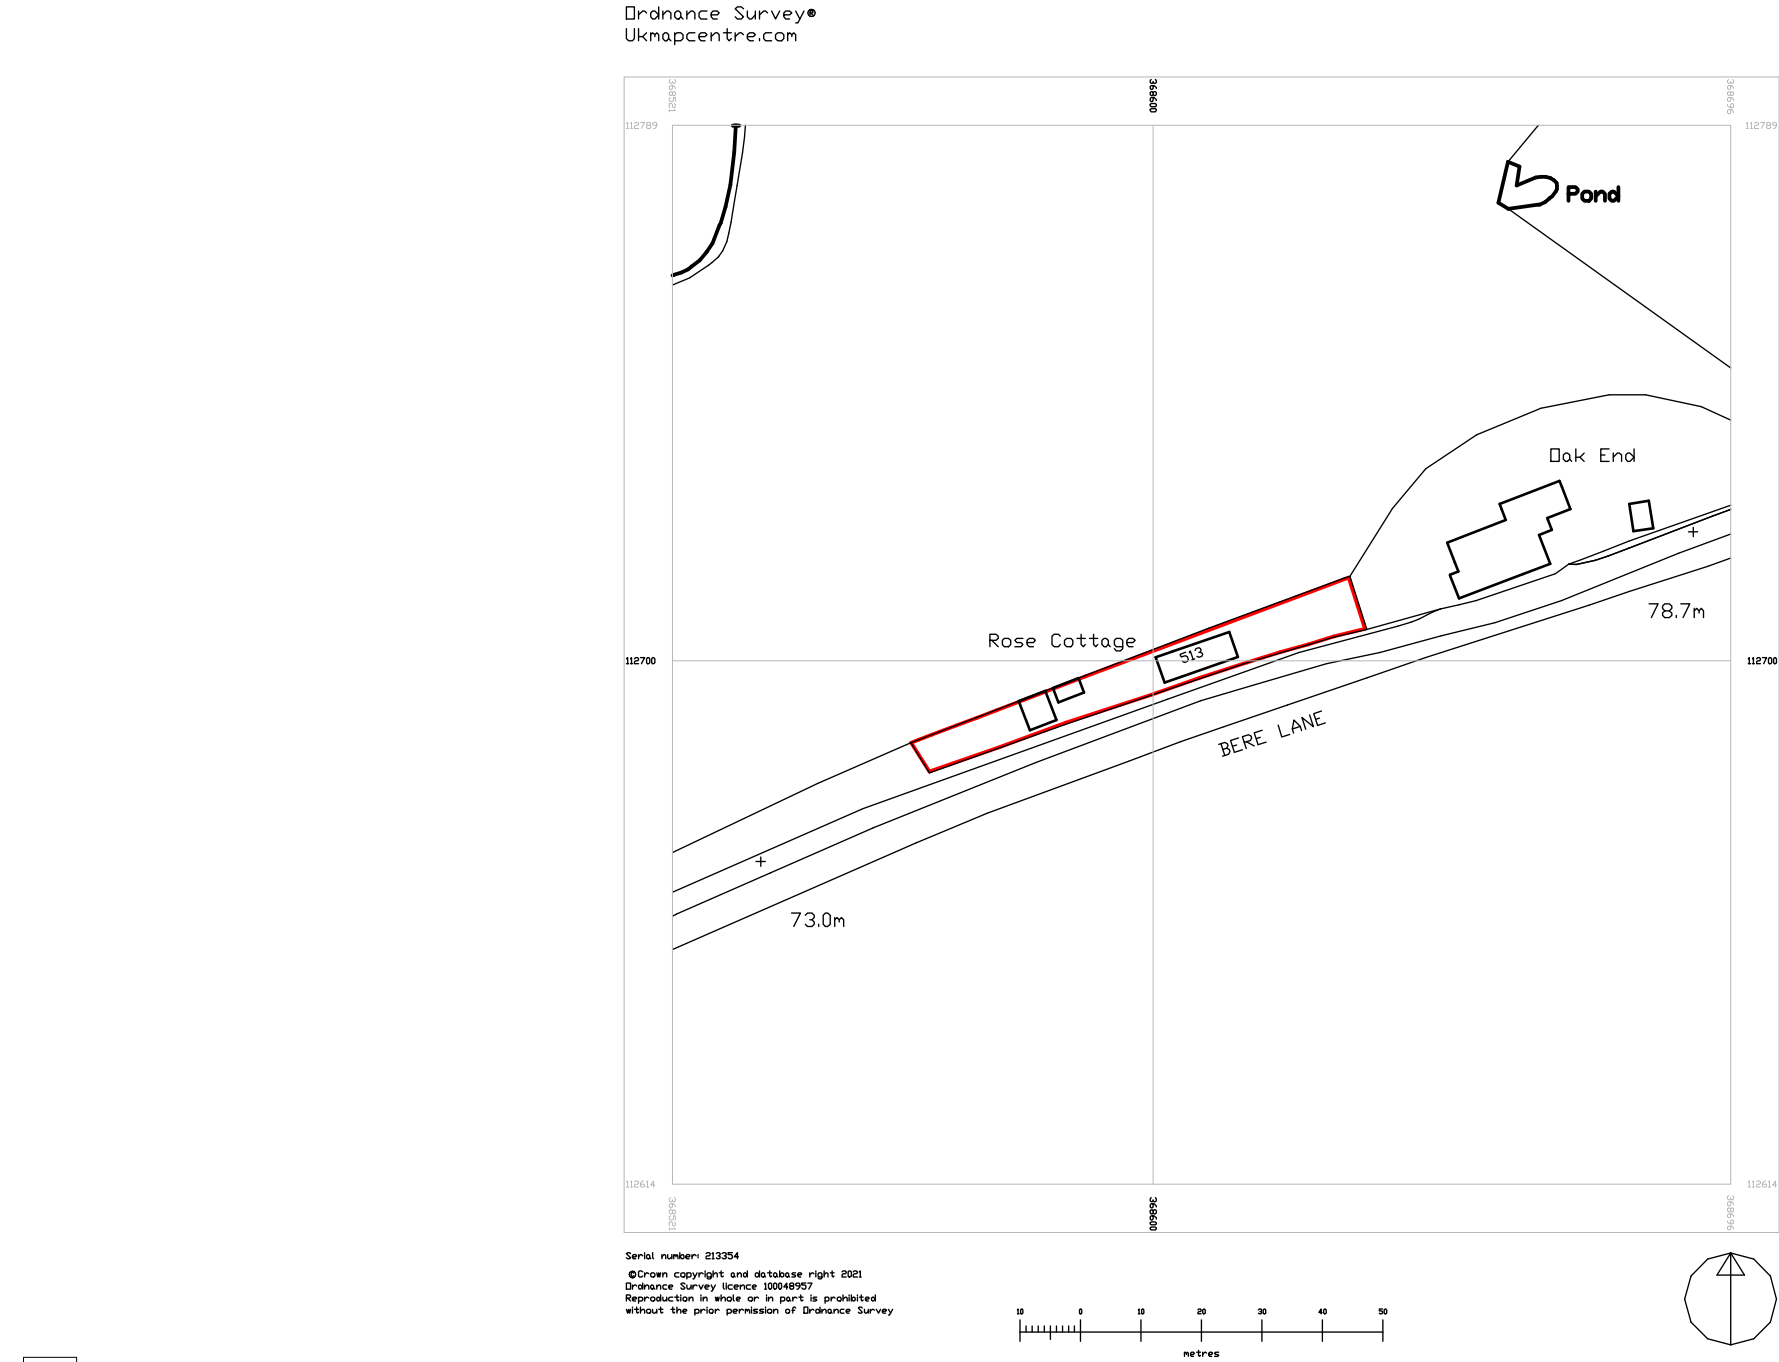


LOCATION PLAN

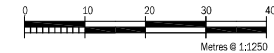

PAUL GALE mciat  
planning + architectural design ltd  
Willows End Glebe Close Thornford  
Sherborne Dorset DT9 6PY  
tel: 01935 872056  
e-mail: paul.gale2@btinternet.com

Client:	Mrs E Howat	Revisions:	
Project:	Proposed single storey extensions & internal alterations	drwg no:	21.987.01
Address:	Rose Cottage, Bere Lane, Caundle Marsh, Sherborne, Dorset DT9	scale:	1:1250 @ A3
Drawing:	Location Plan	date:	September 2021
drawn:	P Gale		

© copyright  
DO NOT SCALE FROM DRAWINGS REFER TO DIMENSION ONLY. CHECK ALL DIMENSIONS ON SITE PRIOR TO COMMENCING THE WORK  
CONSTRUCTION TO COMPLY WITH CURRENT BUILDING REGULATIONS & BRITISH STANDARDS & MANUFACTURERS' DETAILS