



SCALE: <b>Do Not Scale</b>	CLIENT: <b>ASTON CLINTON PARISH COUNCIL</b>	JOB TITLE: <b>ASTON CLINTON TRAFFIC MITIGATION OPPORTUNITIES</b>	<b>bancroftconsulting</b> transport consultancy services	
DATE: <b>22.09.16</b>	TITLE: <b>TRAFFIC CALMING MEASURES ZONES</b>	JOB NUMBER: <b>F16036</b>		
DRAWN: <b>NS</b>				

NOTES:

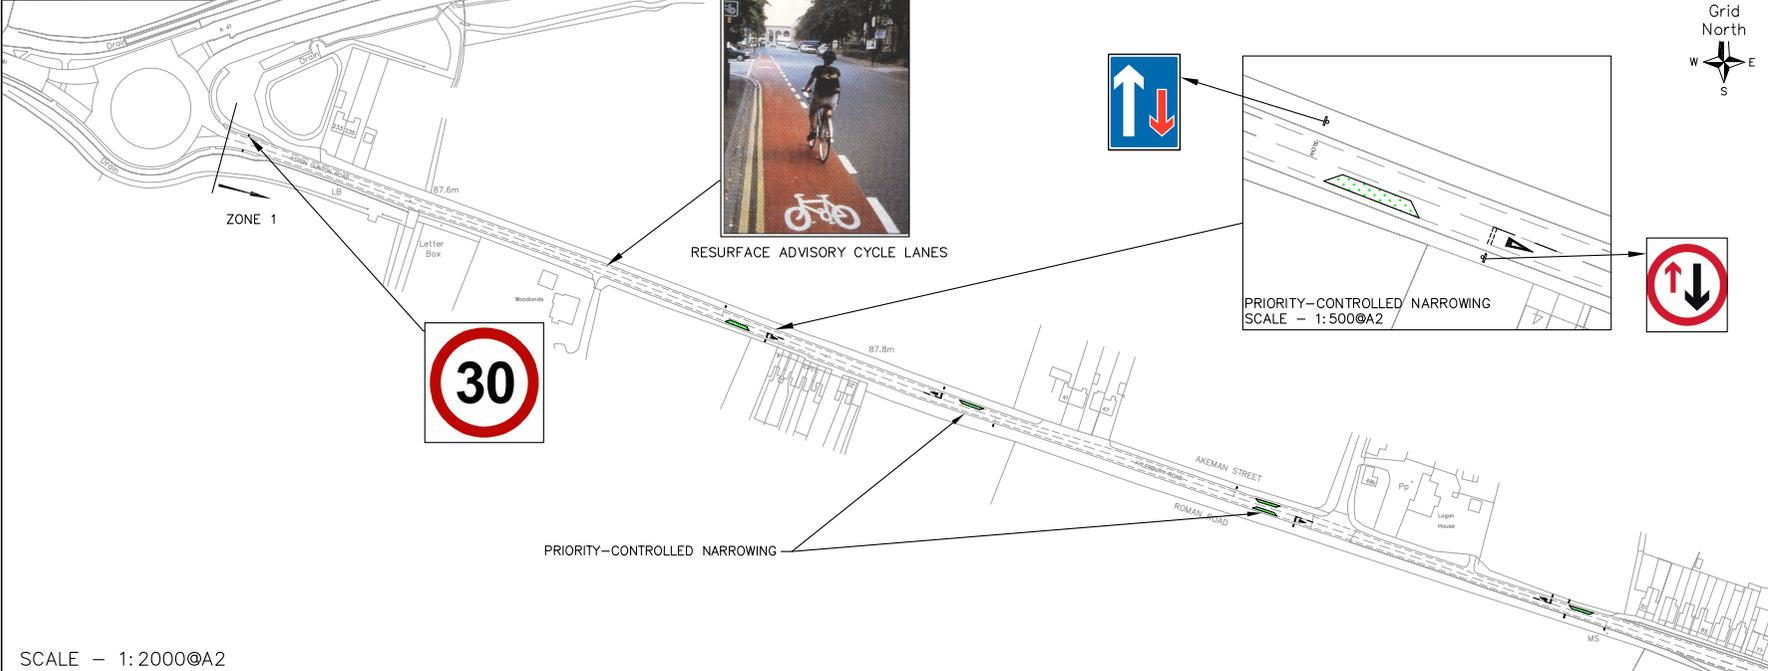

SCALE - 1:2000@A2

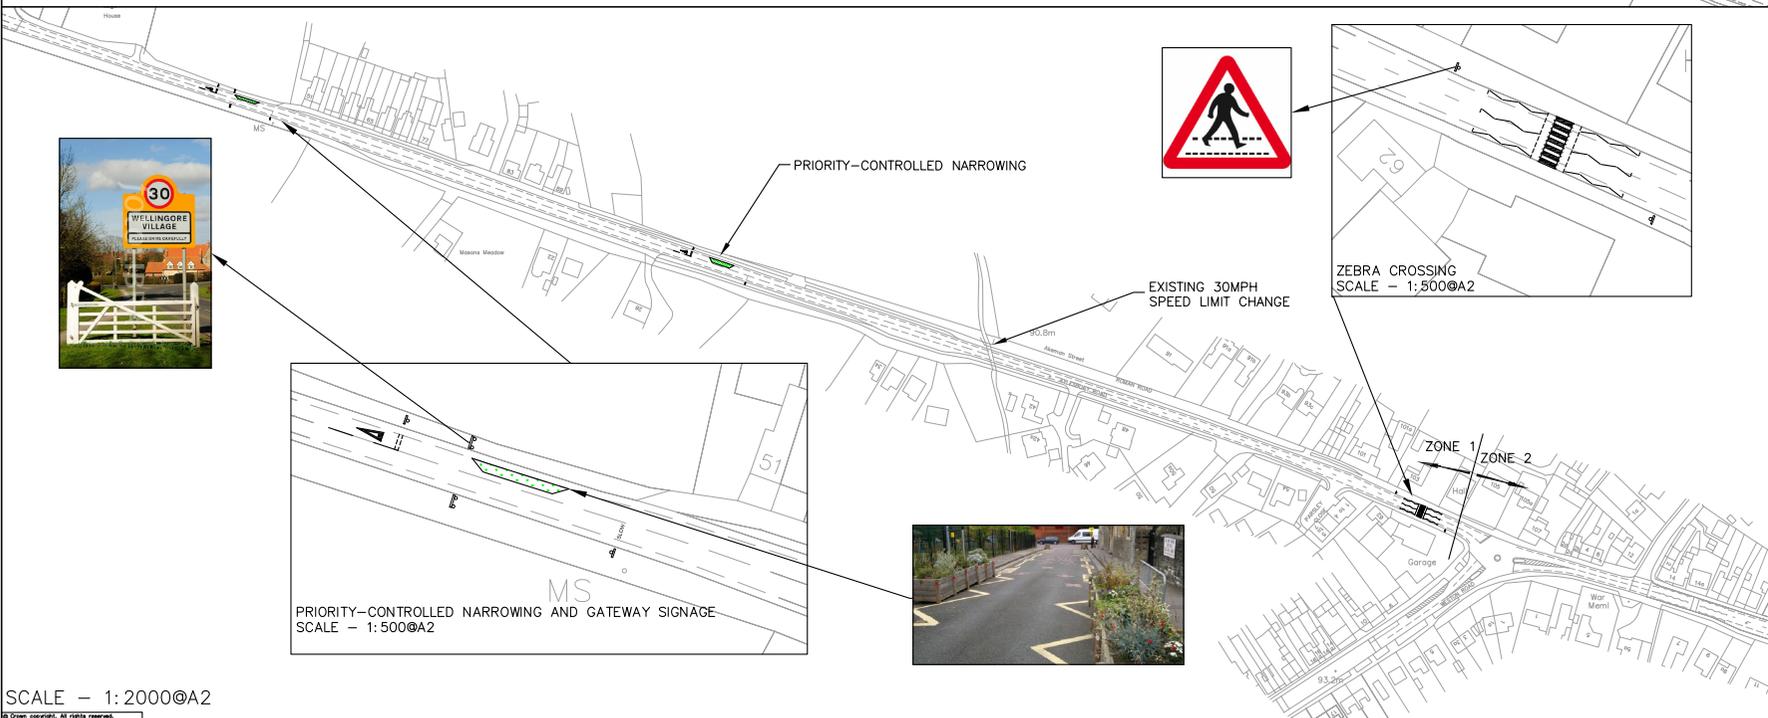

SCALE - 1:2000@A2

© Crown copyright. All rights reserved.  
© Source: Ordnance Survey 100025220





REV.	DATE	DESCRIPTION	BY	CHKD
CLIENT				
ASTON CLINTON PARISH COUNCIL				
CONTRACT				
ASTON CLINTON TRAFFIC MITIGATION OPPORTUNITIES				
TITLE				
ZONE 1 - CREATIVE APPROACH				
<b>bancroftconsulting</b> transport consultancy services  <b>Bancroft Consulting Ltd</b> Jarodale House 7 Gregory Boulevard Nottingham NG7 6LB  t 0115 9602919 f 0115 9648201 e office@bancroftconsulting.co.uk				
NAME (PRINT)		DRAWN BY		
PR		02.08.16		
NAME (PRINT)		CHECKED BY		
CJB		08.08.16		
SCALE AS SHOWN	STATUS	PRELIMINARY		
DBG. NO.	F16036/02	REV		

DRG. No. F16036/04  
REV. No. B



COPYRIGHT IN THIS DRAWING IS THE PROPERTY OF BANCROFT CONSULTING LTD. IT MUST NOT BE REPRODUCED NOR AMENDED NOR USED FOR THE EXECUTION OF ANY WORKS WHETHER IN CONNECTION WITH THE PROPOSED WORKS FOR WHICH IT IS PREPARED OR OTHERWISE WITHOUT THE EXPRESS CONSENT OF BANCROFT CONSULTING LTD.

NOTES:

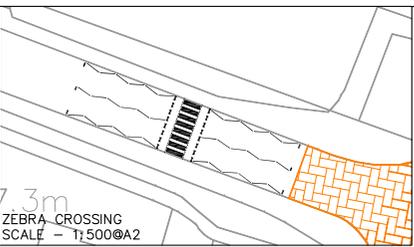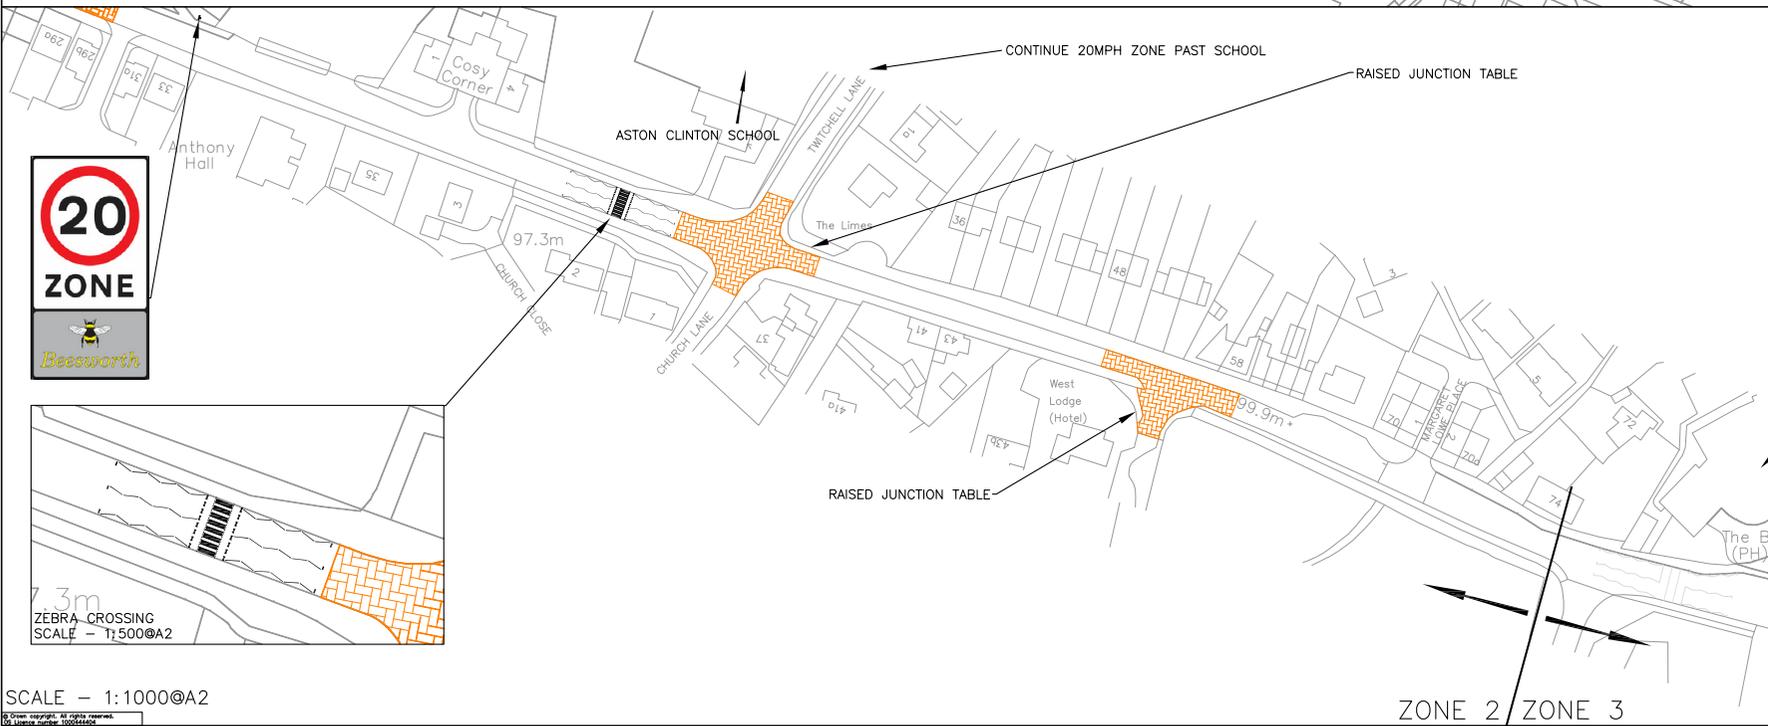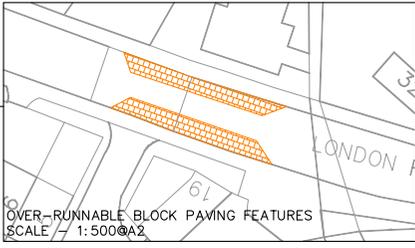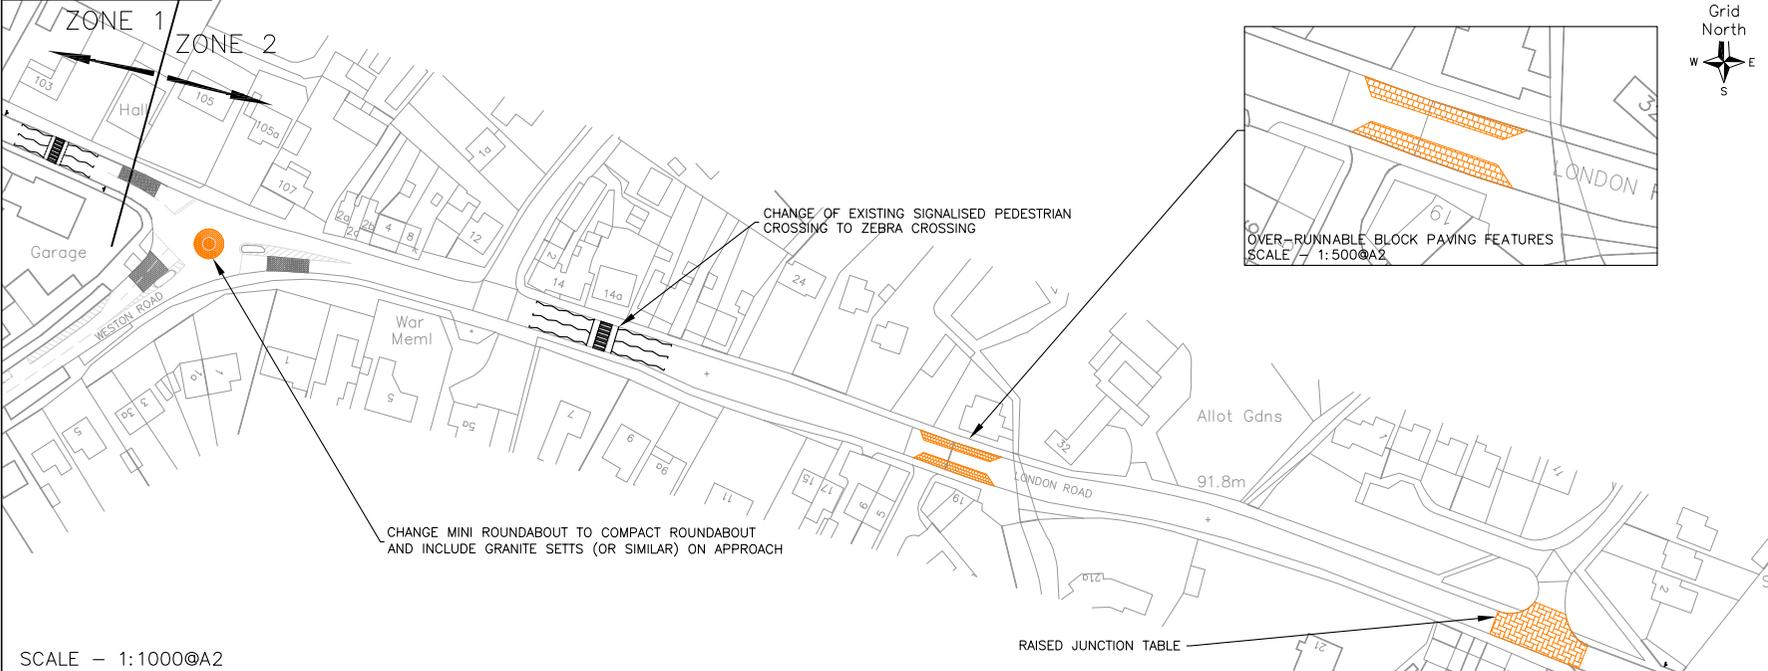

B	06.01.17	20MPH SHOWN TO EXTEND NORTH ON TWITCHELL LANE	NS	NS
A	16.12.16	RELOCATED ZEBRA CROSSING AND 20MPH	PR	NS
REV.	DATE	DESCRIPTION	APP	CR'D

CLIENT  
ASTON CLINTON PARISH COUNCIL

CONTRACT  
ASTON CLINTON TRAFFIC MITIGATION OPPORTUNITIES

TITLE  
ZONE 2 – CREATIVE APPROACH

**bancroftconsulting**  
transport consultancy services

**Bancroft Consulting Ltd**  
Jarodale House  
7 Gregory Boulevard  
Nottingham  
NG7 6LB

☎ 0115 9602919  
☎ 0115 9648201  
✉ office@bancroftconsulting.co.uk

DRAWN BY		DATE	
PR		02.08.16	
CHECKED BY		DATE	
CJB		08.08.16	

SCALE AS SHOWN	STATUS	PRELIMINARY
DRG. NO.	F16036/04	REV B


© Crown copyright. All rights reserved.  
No warranty, liability or responsibility.

COPYRIGHT IN THIS DRAWING IS THE PROPERTY OF BANCROFT CONSULTING LTD. IT MUST NOT BE REPRODUCED NOR AMENDED NOR USED FOR THE EXECUTION OF ANY WORKS WHETHER IN CONNECTION WITH THE PROPOSED WORKS FOR WHICH IT IS PREPARED OR OTHERWISE WITHOUT THE EXPRESS CONSENT OF BANCROFT CONSULTING LTD.

NOTES:



20MPH ZONE SHARED SURFACE VILLAGE CENTRE TO INCLUDE BLOCK PAVING AND MINIMAL ROAD MARKINGS

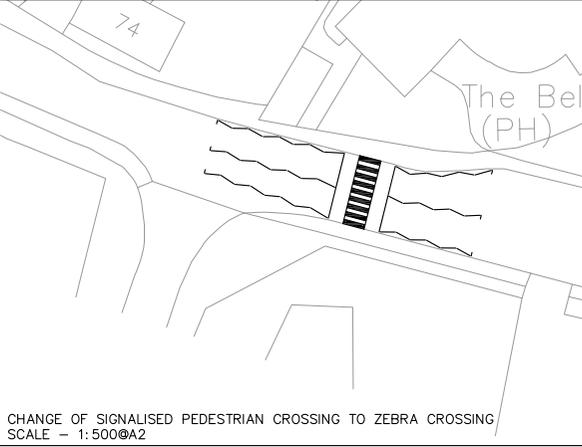

CHANGE OF SIGNALISED PEDESTRIAN CROSSING TO ZEBRA CROSSING SCALE - 1:500@A2



--	--	--	--

A	05.12.16	MINOR HATCHING AMENDMENTS	NS	NS
---	----------	---------------------------	----	----

CLIENT  
ASTON CLINTON PARISH COUNCIL

CONTRACT  
ASTON CLINTON TRAFFIC MITIGATION OPPORTUNITIES

TITLE  
ZONE 3 - CREATIVE APPROACH

**bancroftconsulting**  
transport consultancy services

**Bancroft Consulting Ltd**  
Jarodale House  
7 Gregory Boulevard  
Nottingham  
NG7 6LB


t 0115 9602919  
f 0115 9648201  
e office@bancroftconsulting.co.uk

DRAWN BY	
NAME (PRINT)	DATE
PR	02.08.16
CHECKED BY	
NAME (PRINT)	DATE
CJB	08.08.16


SCALE AS SHOWN	STATUS	PRELIMINARY
----------------	--------	-------------



DRG. No. F16036/10  
REV. No. A

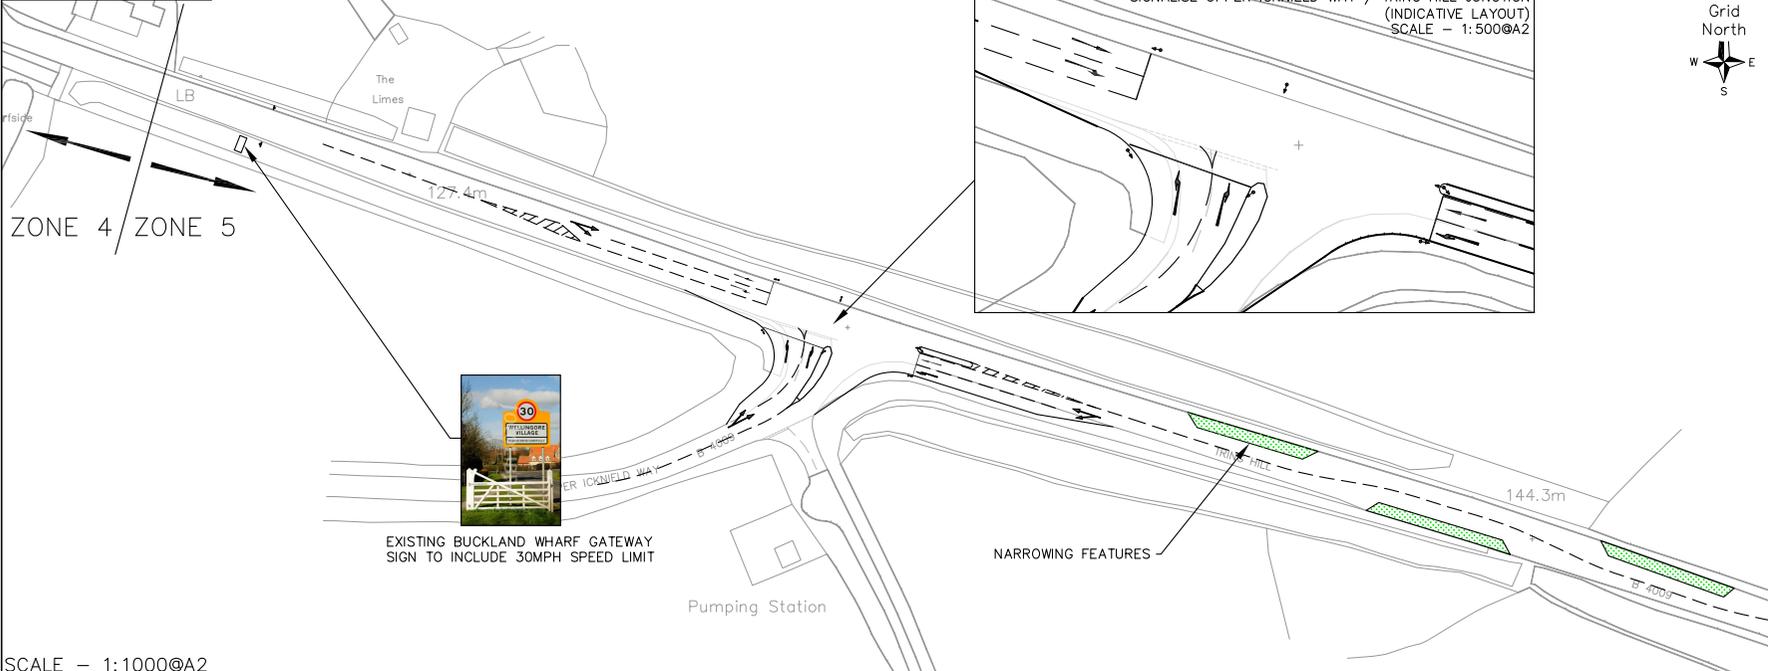

SCALE - 1:1000@A2

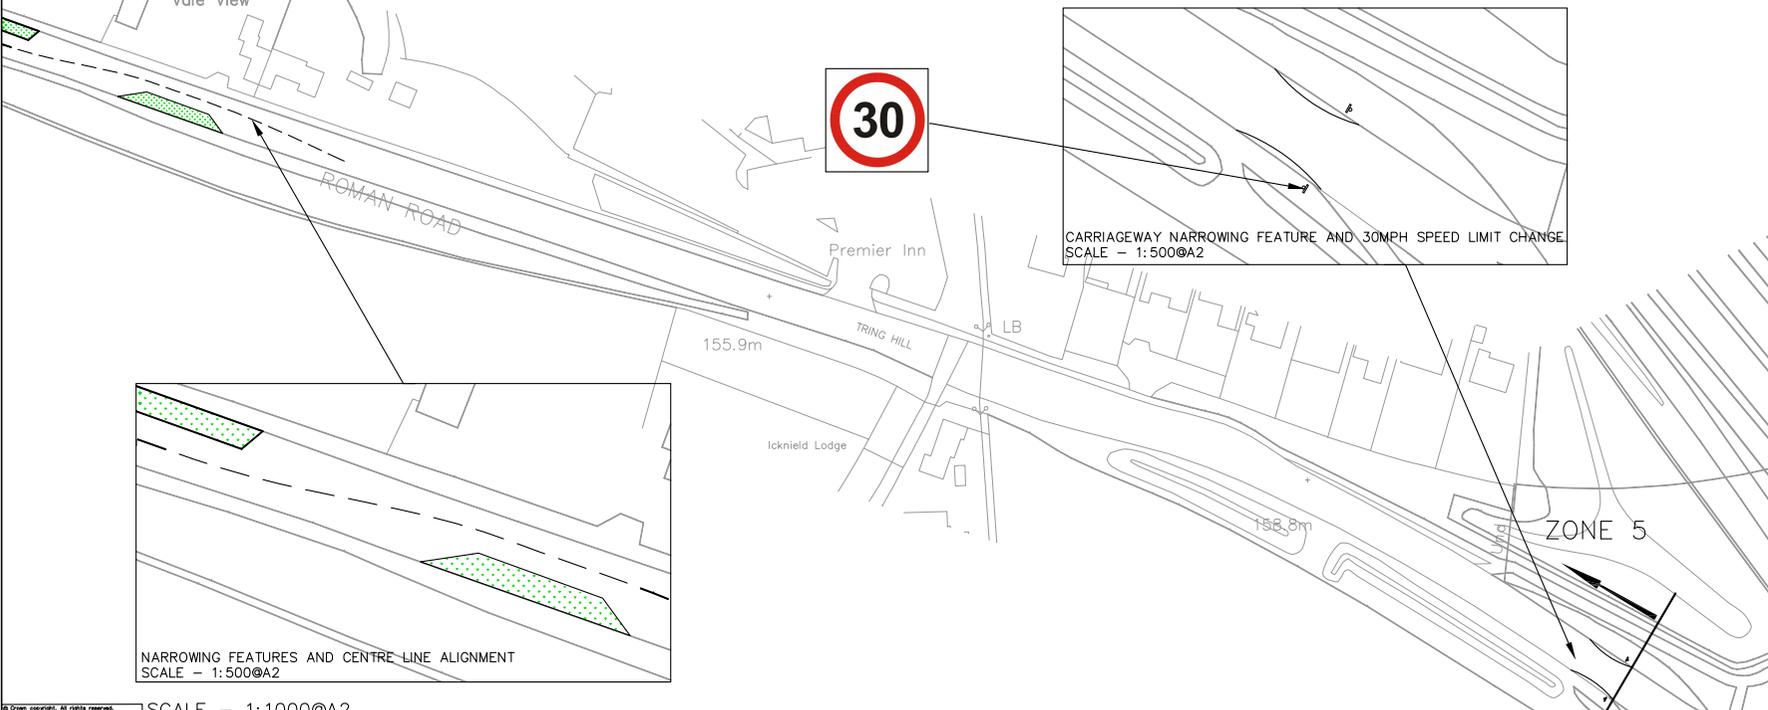

SCALE - 1:1000@A2

COPYRIGHT IN THIS DRAWING IS THE PROPERTY OF BANCROFT CONSULTING LTD. IT MUST NOT BE REPRODUCED NOR AMENDED NOR USED FOR THE EXECUTION OF ANY WORKS WHETHER IN CONNECTION WITH THE PROPOSED WORKS FOR WHICH IT IS PREPARED OR OTHERWISE WITHOUT THE EXPRESS CONSENT OF BANCROFT CONSULTING LTD.

NOTES:



A	22.12.16	INDICATIVE SIGNAL JUNCTION LAYOUT	NS	AEM
REV.	DATE	DESCRIPTION	APP	CHKD

CLIENT  
ASTON CLINTON PARISH COUNCIL

CONTRACT  
ASTON CLINTON TRAFFIC MITIGATION OPPORTUNITIES

TITLE  
ZONE 5 - CREATIVE APPROACH

**bancroftconsulting**  
transport consultancy services

**Bancroft Consulting Ltd**  
Jarodale House  
7 Gregory Boulevard  
Nottingham  
NG7 6LB  
t 0115 9602919  
f 0115 9648201  
e office@bancroftconsulting.co.uk

DRAWN BY	
NAME (PRINT)	DATE
PR	02.08.16
CHECKED BY	
NAME (PRINT)	DATE
CJB	08.08.16

SCALE AS SHOWN	STATUS	PRELIMINARY
DRG. NO.	F16036/10	REV A