
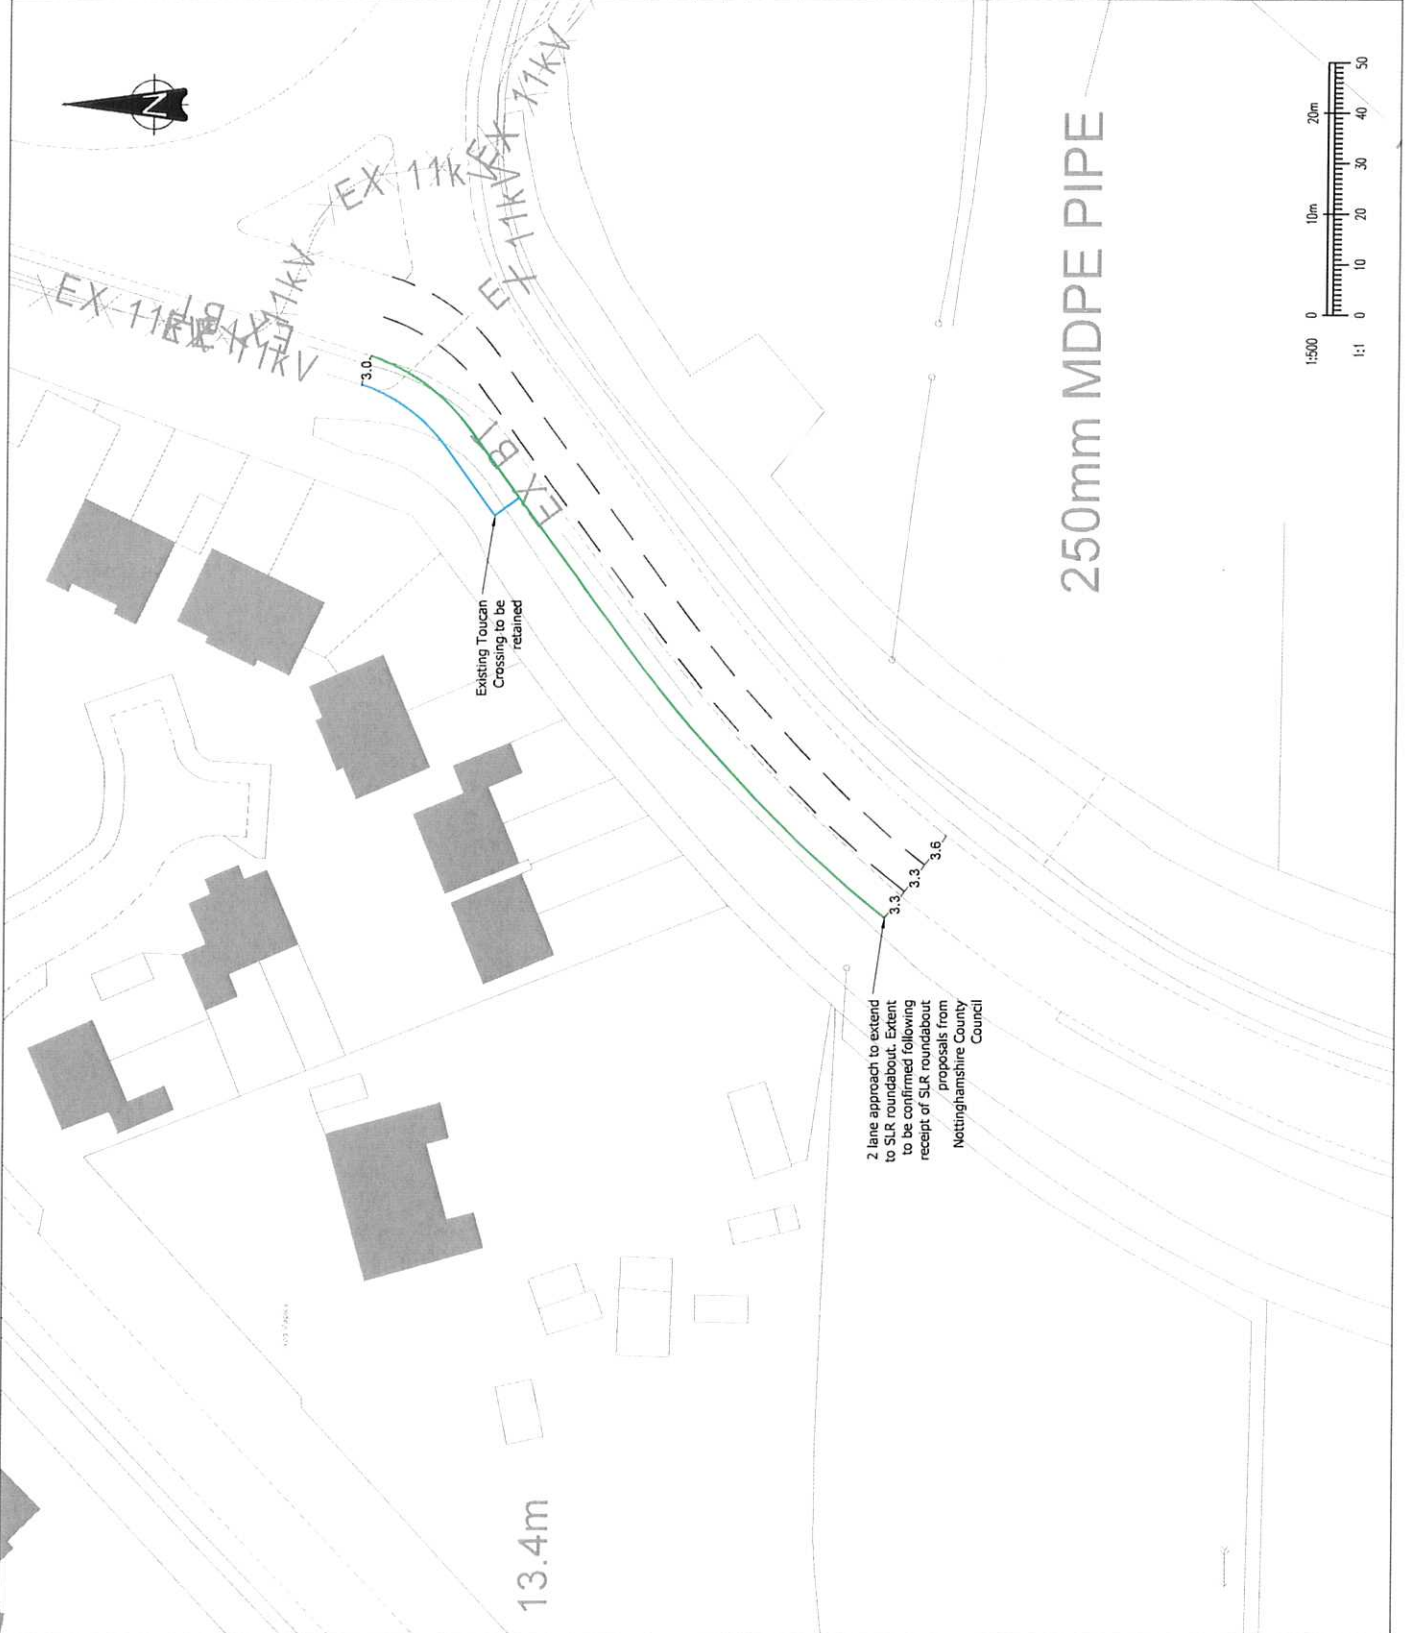
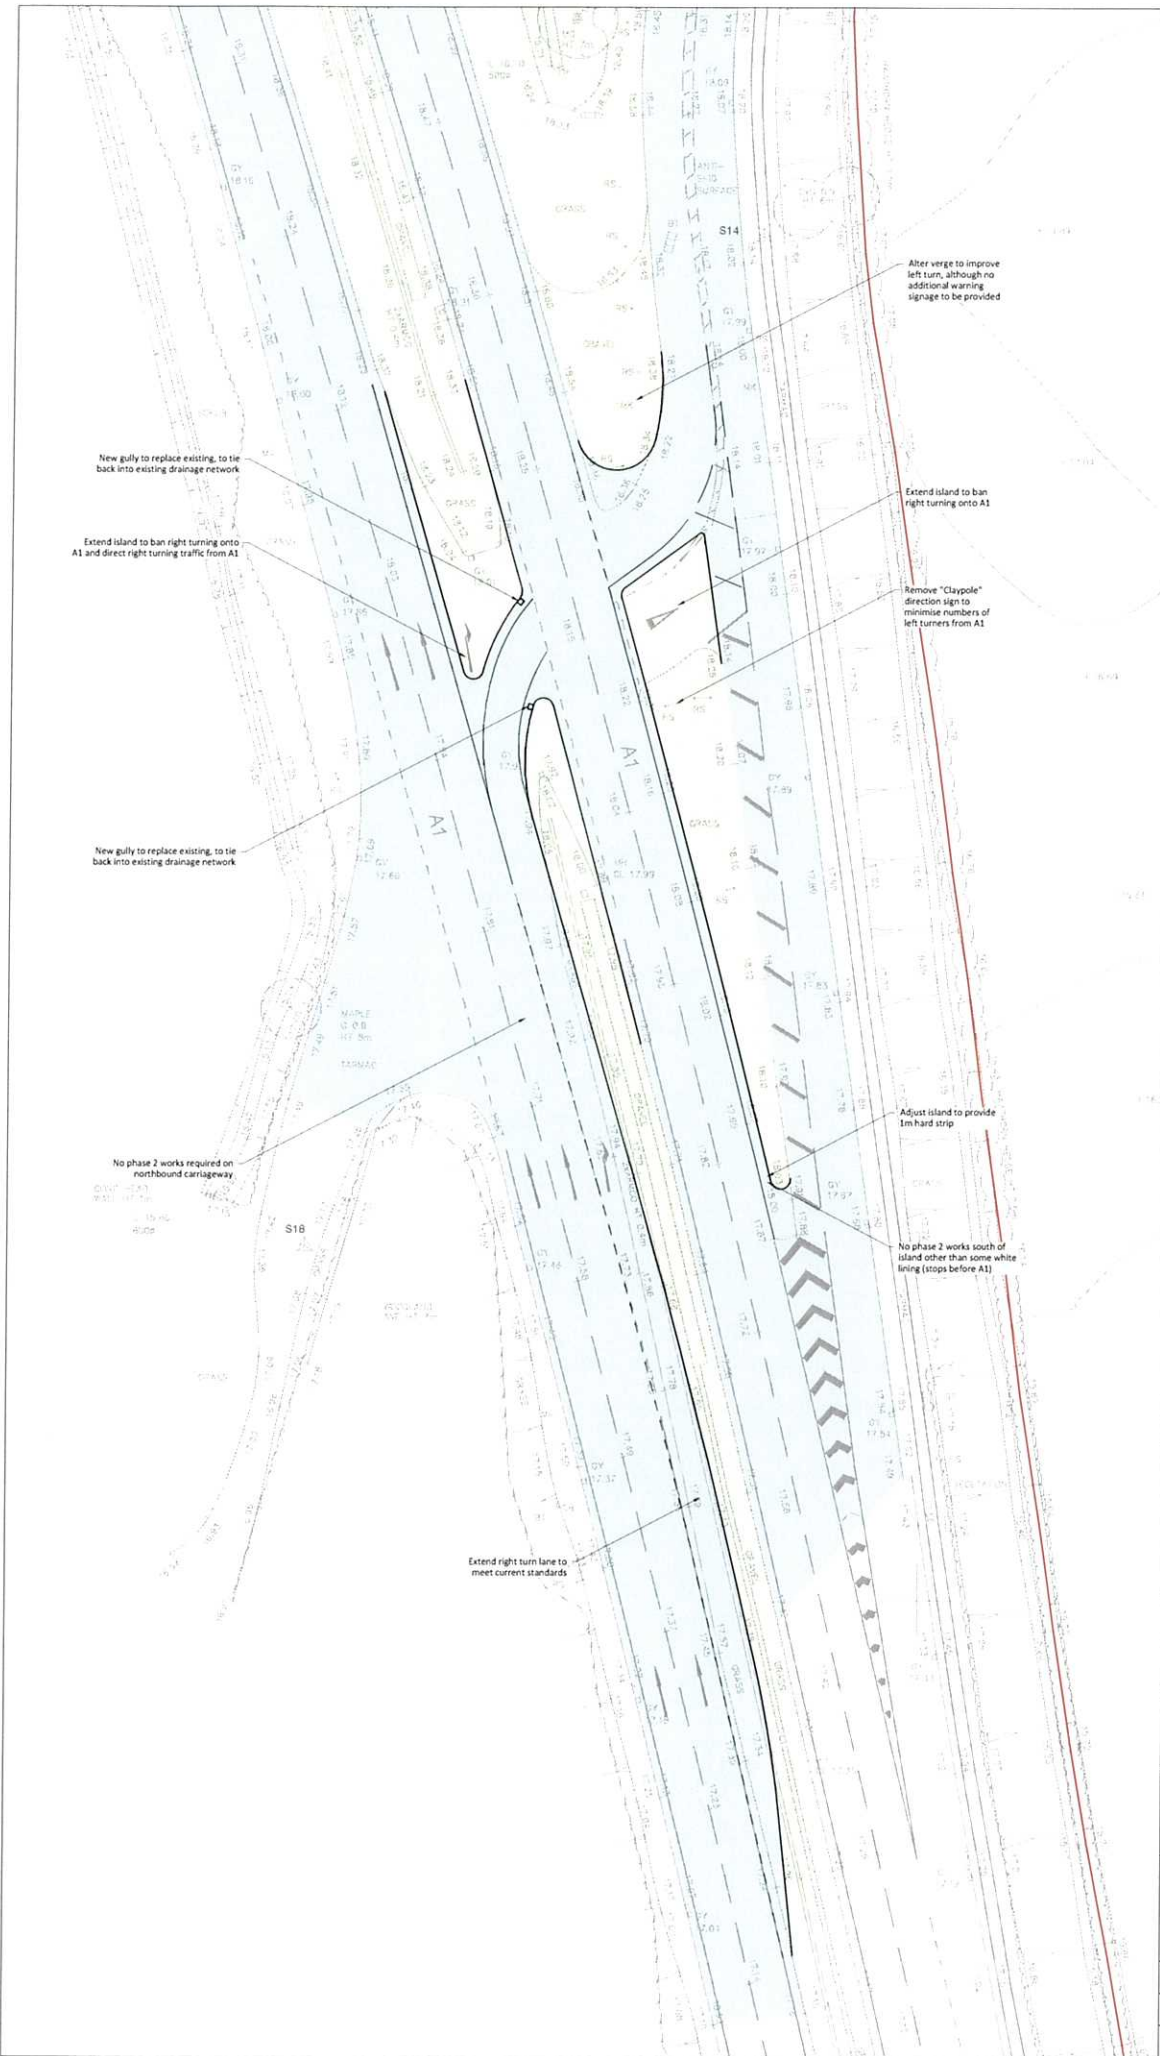


| <p>Key</p> <ul style="list-style-type: none"> — Proposed Kerbline - - - Amended Centre Line / White Lining — Proposed Footway | | <table border="1"> <tr> <th>Rev</th> <th>Date</th> <th>Description</th> <th>By</th> </tr> <tr> <td> </td> <td> </td> <td> </td> <td> </td> </tr> </table> | Rev | Date | Description | By | | | | |
|---|-----------------------|---|----------------------|------|-------------|----|--|--|--|--|
| Rev | Date | Description | By | | | | | | | |
| | | | | | | | | | | |
| <p>Project LAND AT FERNWOOD</p> | | | | | | | | | | |
| <p>Title LONDON ROAD ROUNDABOUT IMPROVEMENTS</p> | | | | | | | | | | |
| <p>Client BARRATT DEVELOPMENTS & DAVID WILSON HOMES</p> | | | | | | | | | | |
|  | | | | | | | | | | |
| <p>Hallifax House, Halifax Place, Nottingham NG1 1GN 0115 943 2612 me@waterman.co.uk www.waterman.co.uk</p> | | | | | | | | | | |
| <p>PRELIMINARY</p> | | | | | | | | | | |
| <p>Designed by: PJH</p> | <p>Checked by: DP</p> | <p>Project No: 210354 -</p> | | | | | | | | |
| <p>Drawn by: PJH</p> | <p>Date: 20.07.15</p> | <p>Computer file no: 00101314.NctdA_Improvements.dwg</p> | <p>Revision: 010</p> | | | | | | | |
| <p>Scale: @ A3 works to signed dimensions only. 1:500</p> | | | | | | | | | | |
| <p>Publication: CIV NOTTM</p> | <p>Zone: 06</p> | <p>Category: 06</p> | <p>Number: 010</p> | | | | | | | |





Notes

New gully to replace existing, to tie back into existing drainage network

Extend island to ban right turning onto A1 and direct right turning traffic from A1

New gully to replace existing, to tie back into existing drainage network

No phase 2 works required on northbound carriageway

Extend right turn lane to meet current standards

Alter verge to improve left turn, although no additional warning signage to be provided

Extend island to ban right turning onto A1

Remove "Claypole" direction sign to minimise numbers of left turners from A1

Adjust island to provide 1m hard strip

No phase 2 works south of island other than some white lining (stops before A1)

Ordnance Survey Licence number: 100057360

Drawing Revisions

| Rev | Date | Details |
|-----|------|---------|
| | | |

Client

PERSIMMON HOMES EAST MIDLANDS

Project

LAND SOUTH OF FERNWOOD

Title

A1(T)/B6326 GREAT NORTH ROAD "FERNWOOD SOUTH" JUNCTION - PHASE 1 WORKS

MILESTONE
TRANSPORT PLANNING

Heritage House, 7 Wey Court, Mary Road
Guildford, Surrey, GU1 4QU
Tel: 01483 397888
web: www.milestonetp.co.uk

Status: ISSUE Scale: 1:250 @ A1

Drawn: GPW Checked: MS Date: May 16

Drawing Number: 14106 / 037 Revision: -