


Existing South West facing Elevation

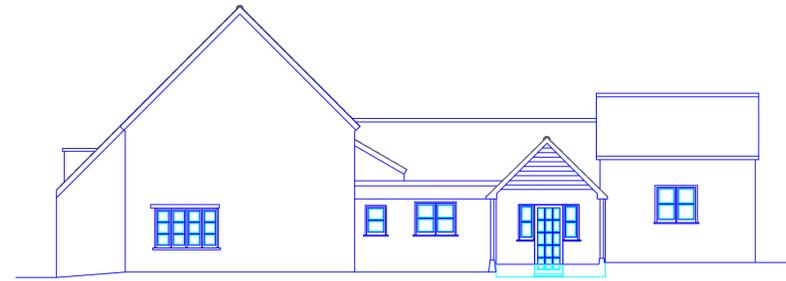


Proposed South West facing Elevation


*New build to seal off removed skittle alley end consists of block walls with white rendered finish, Slate or tiled roof, new double door 1500mm x 2050mm, and new window to match existing 1200mm wide x 1050mm.*




Existing South East facing Elevation

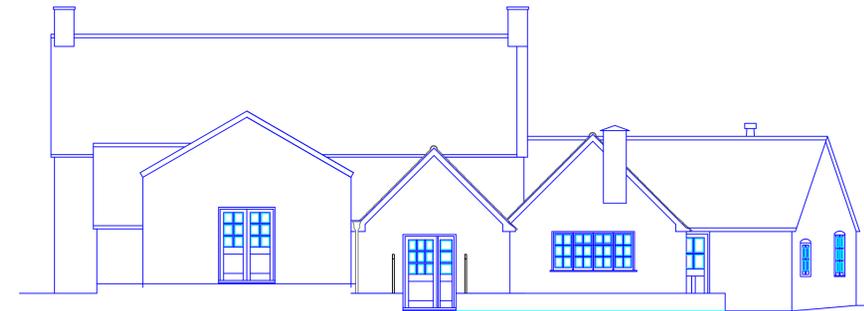


Proposed South East facing Elevation

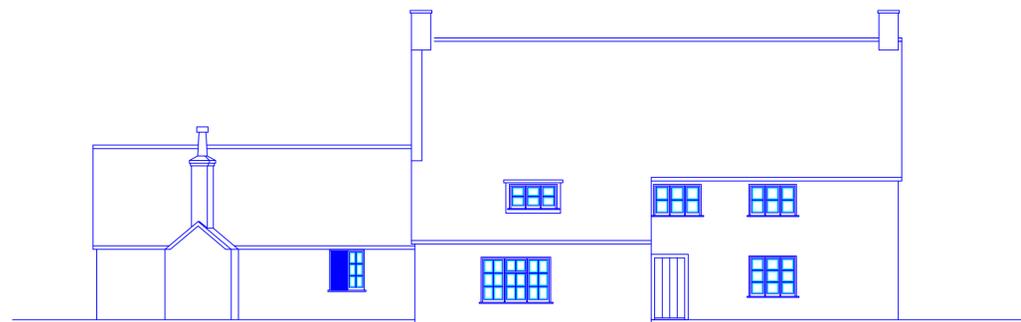


Existing North West facing Elevation

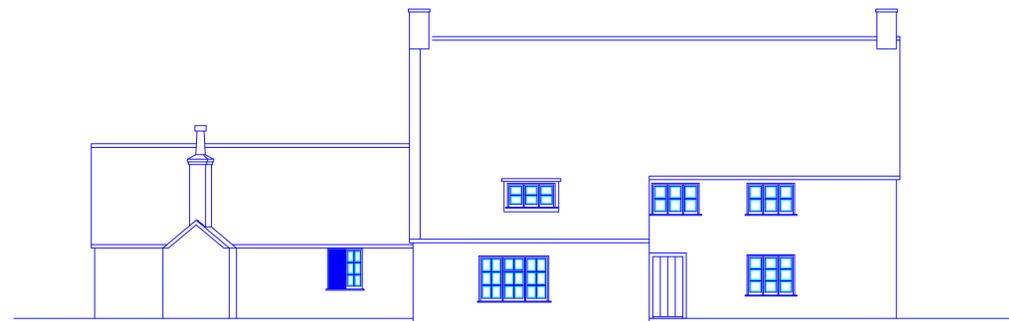

Proposed North West facing Elevation

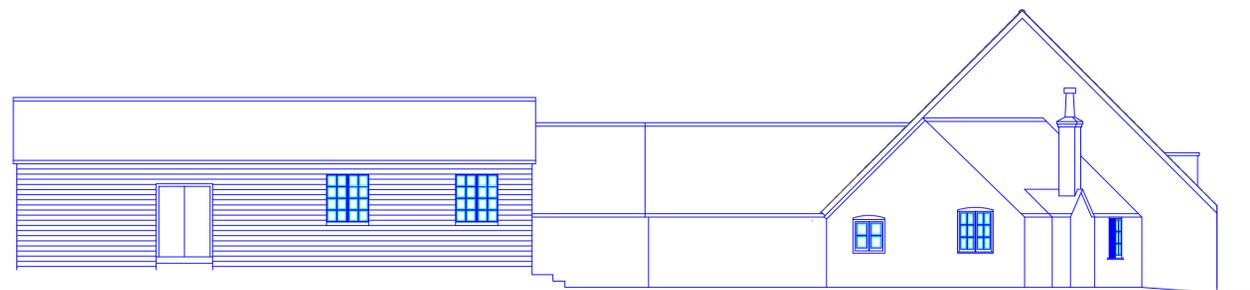

Existing North East facing Elevation

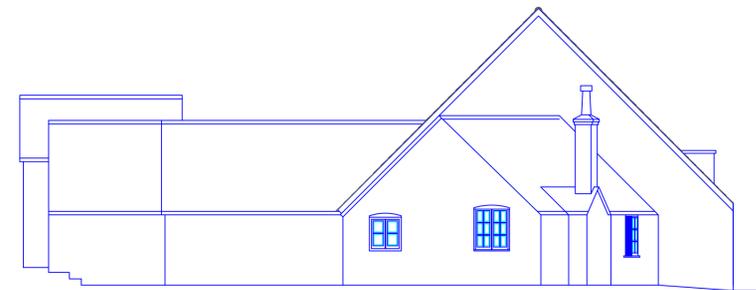

Proposed North East facing Elevation

REV.	BY	DETAILS	DATE
REVISIONS			
<b>P.A.R.</b>			
68 Nutford Cottages Blandford Forum Dorset DT11 0QJ Tel: 01258 451183 Mob: 07817323486			
SITE:			
White Hart Bishops Caundle DT9 5ND			
TITLE:			
Existing & Proposed Elevations			
DRAWN BY: R.F.R.		DATE: 30/08/22	
SCALE: 1:100		APPROVAL:	
DRAWING No. ND 1671		SHEET 06	REV.