


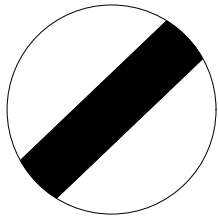












Speed Of Road  
MPH




	ID: 001 Qty: 2 Ref: 7010-FP-13-9 Nature of temporary hazard ahead - Road Closed
	ID: 002 Qty: 2 Ref: 7001 Road works ahead
	ID: 003 Qty: 2 Ref: 572 Distance ahead to hazard
	ID: 004 Qty: 2 Ref: 2702 Start of temporary diversion route
	ID: 005 Qty: 1 Ref: 13.9 Schedule 13-9 : Temporary Information
	ID: 006 Qty: 1 Ref: 2704 Direction of temporary diversion route
	ID: 007 Qty: 1 Ref: 2703 Direction of temporary diversion route from junction ahead
	ID: 008 Qty: 6 Ref: 7010-FP-13-9 Nature of temporary hazard ahead - Road Ahead Closed
	ID: 009 Qty: 4 Ref: 2702 Start of temporary diversion route
	ID: 010 Qty: 2 Ref: 13.9 Schedule 13-9 : Temporary Information
	ID: 011 Qty: 1 Ref: 2704 Direction of temporary diversion route
	ID: 012 Qty: 1 Ref: 2703 Direction of temporary diversion route from junction ahead
	ID: 013 Qty: 2 Ref: 2702 End of temporary diversion route

Traffic Management

Road Closure & Diversion

Drawing Notes



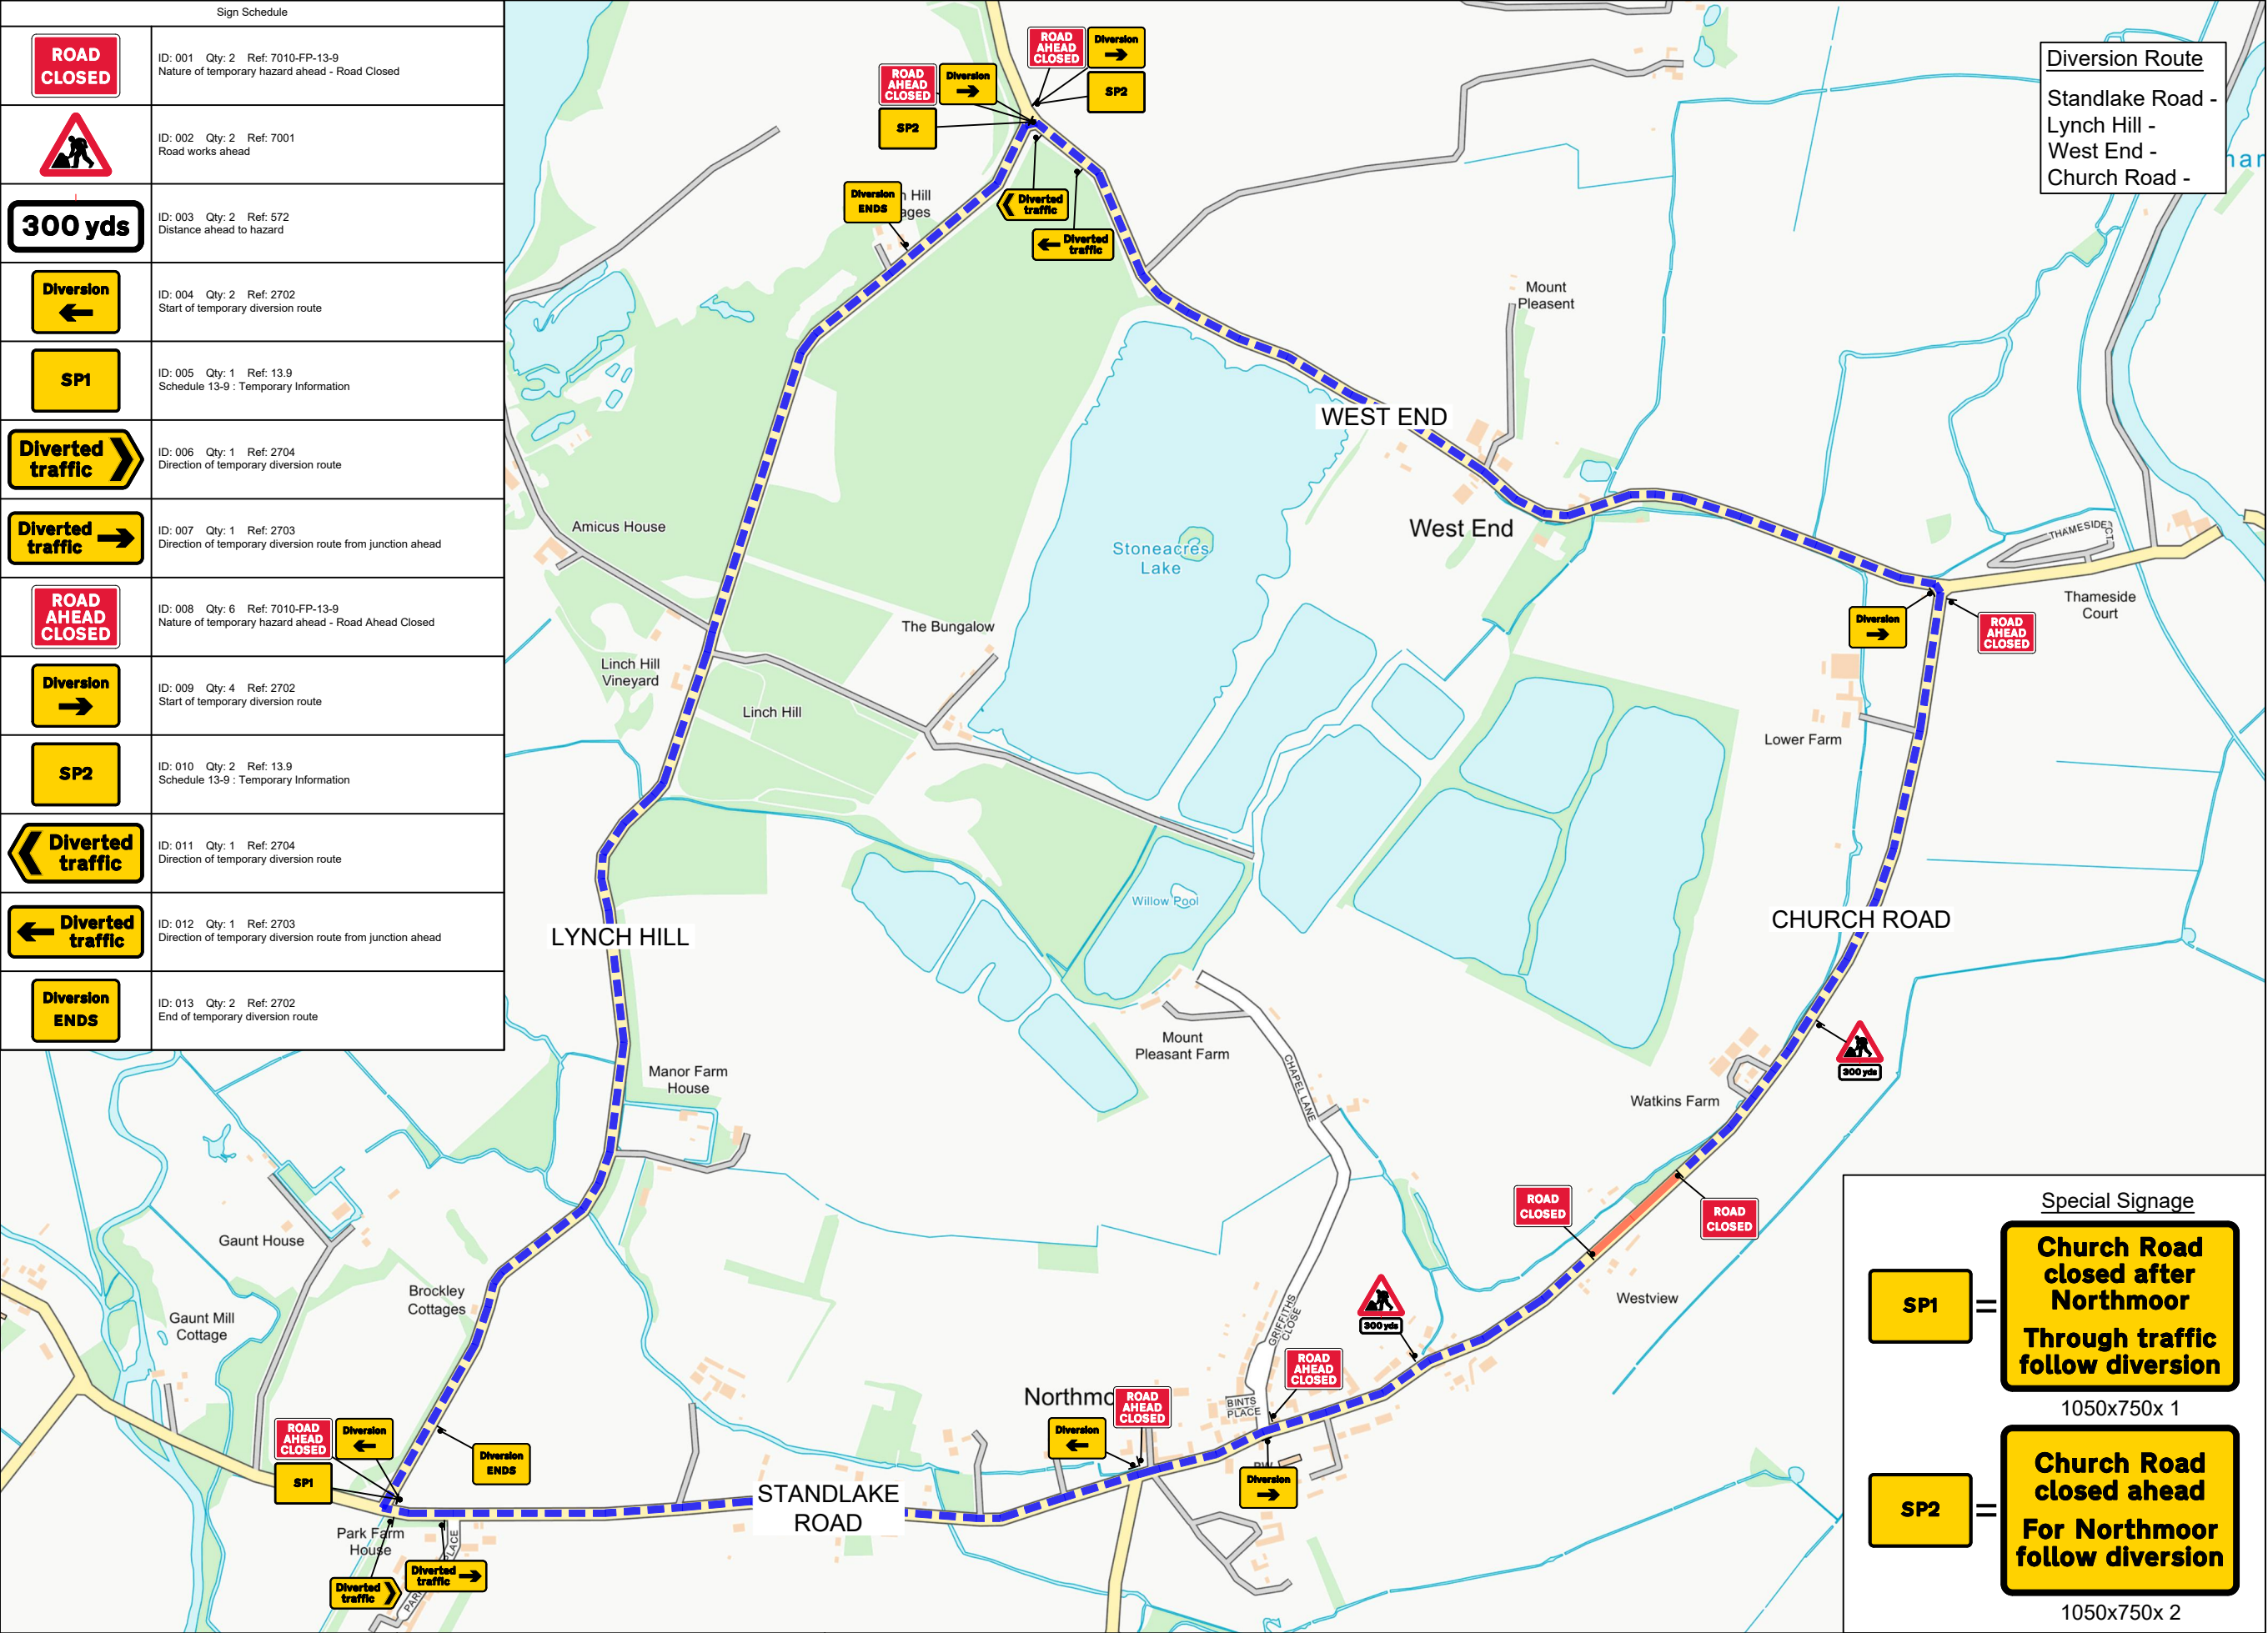

Access to be maintained  
by gatemen when safe to  
do so.



Diversion Route

Standlake Road -  
Lynch Hill -  
West End -  
Church Road -

Special Signage

	=	
		1050x750x 1
	=	
		1050x750x 2


Client



All Works Shall Be Carried Out In  
Accordance With The Safety At  
Streetworks And Code Of Practise  
2013

KEY

Sign  
Closure Point  
Diversion Route

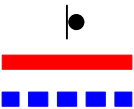

Site Address

Bablock Road  
Northmoor, Witney  
OX29 5AX

Drawing No

PTM/OCUGROUP/TMCD8076/01

Original drawing size A3 - NTS

Drawn By

GB

Date

12.12.2023

