

KEY:

Location of Proposed Pedestrian
Barrier Footway Works


Location- Swaffham Station Street

USRN-400228

Coordinates- As Shown

Scheme Type- Pedestrian Barrier Scheme

Postcode: PE37 7LE

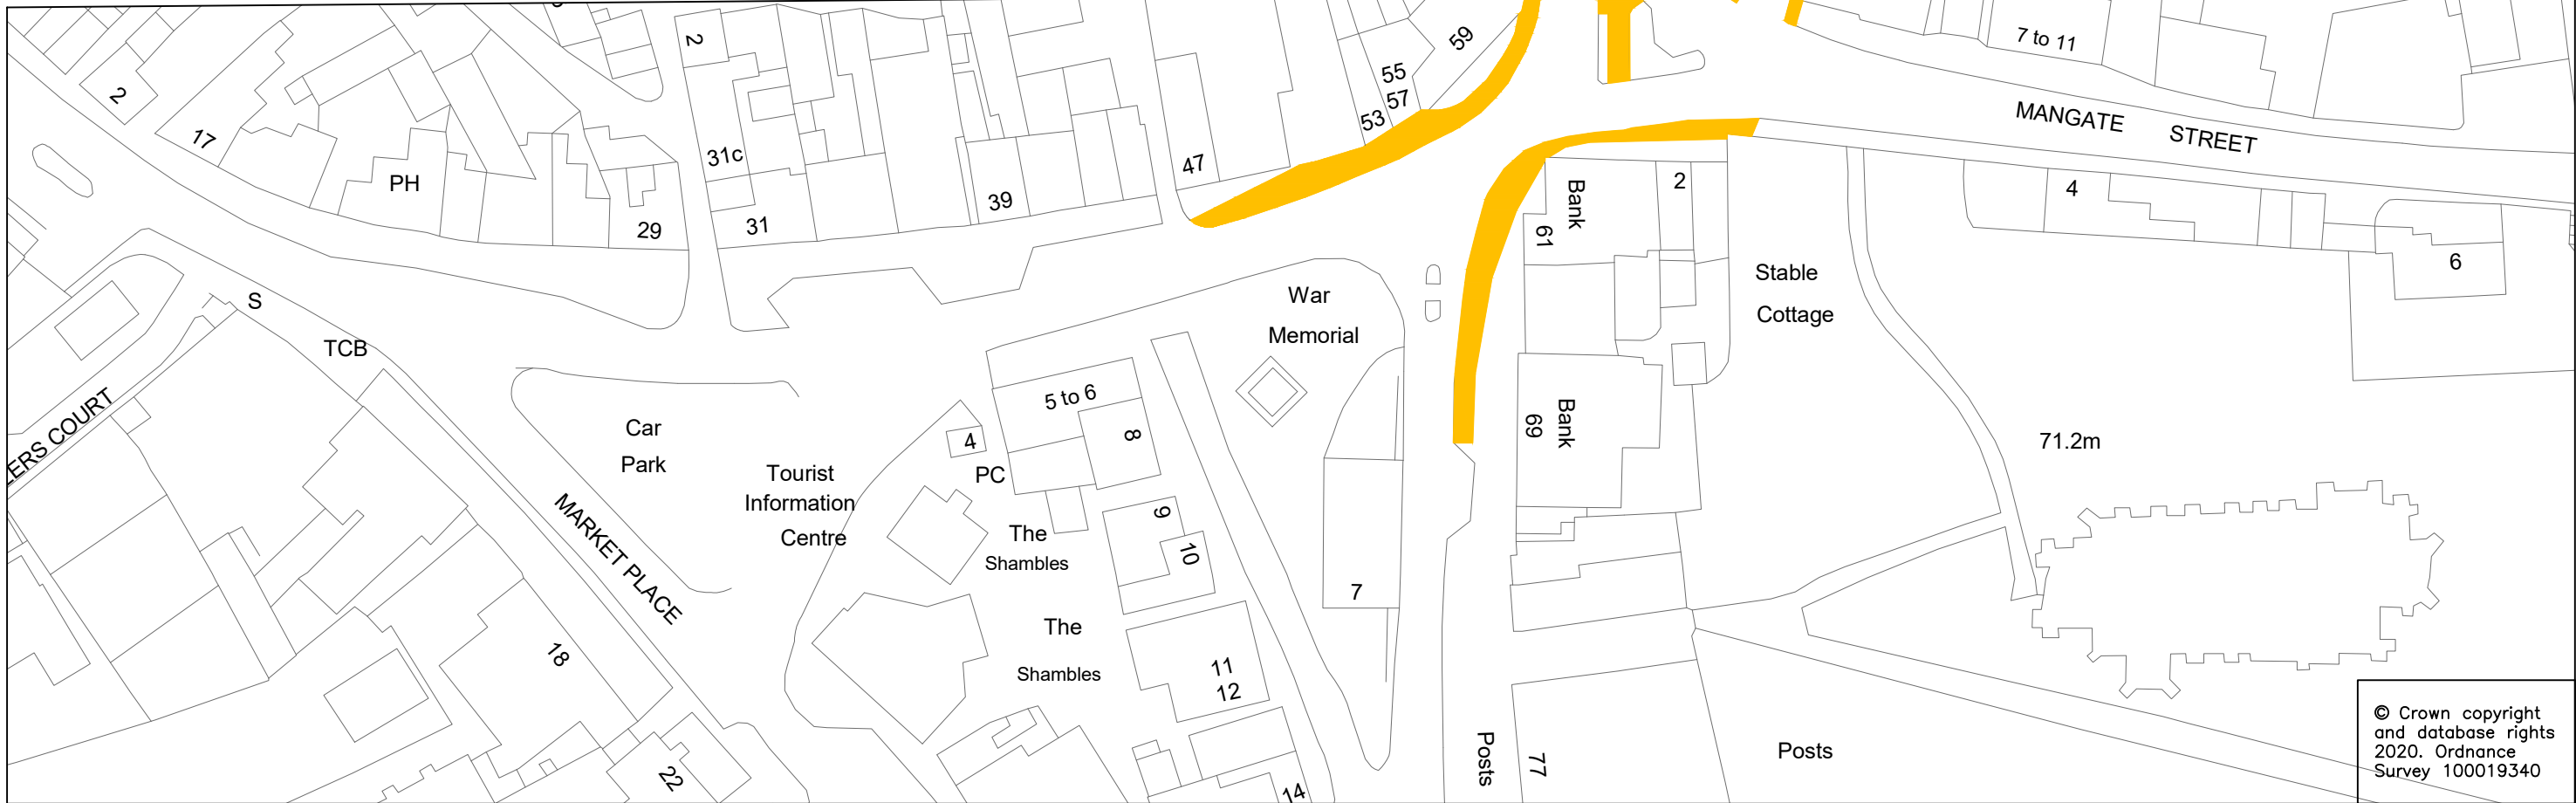

© Crown copyright
and database rights
2020. Ordnance
Survey 100019340

REV.	DESCRIPTION	DRAWN BY	CHECKED	DATE

SURVEYED BY	INITIALS	DATE	DRAWING No.
			PMA926-HP1-001
DESIGNED BY			PROJECT TITLE
			Swaffham Station Street Pedestrian Barrier Scheme
DRAWN BY			SCALE
			NTS @A3
CHECKED BY			FILE No.
			PMA916