


DO NOT SCALE

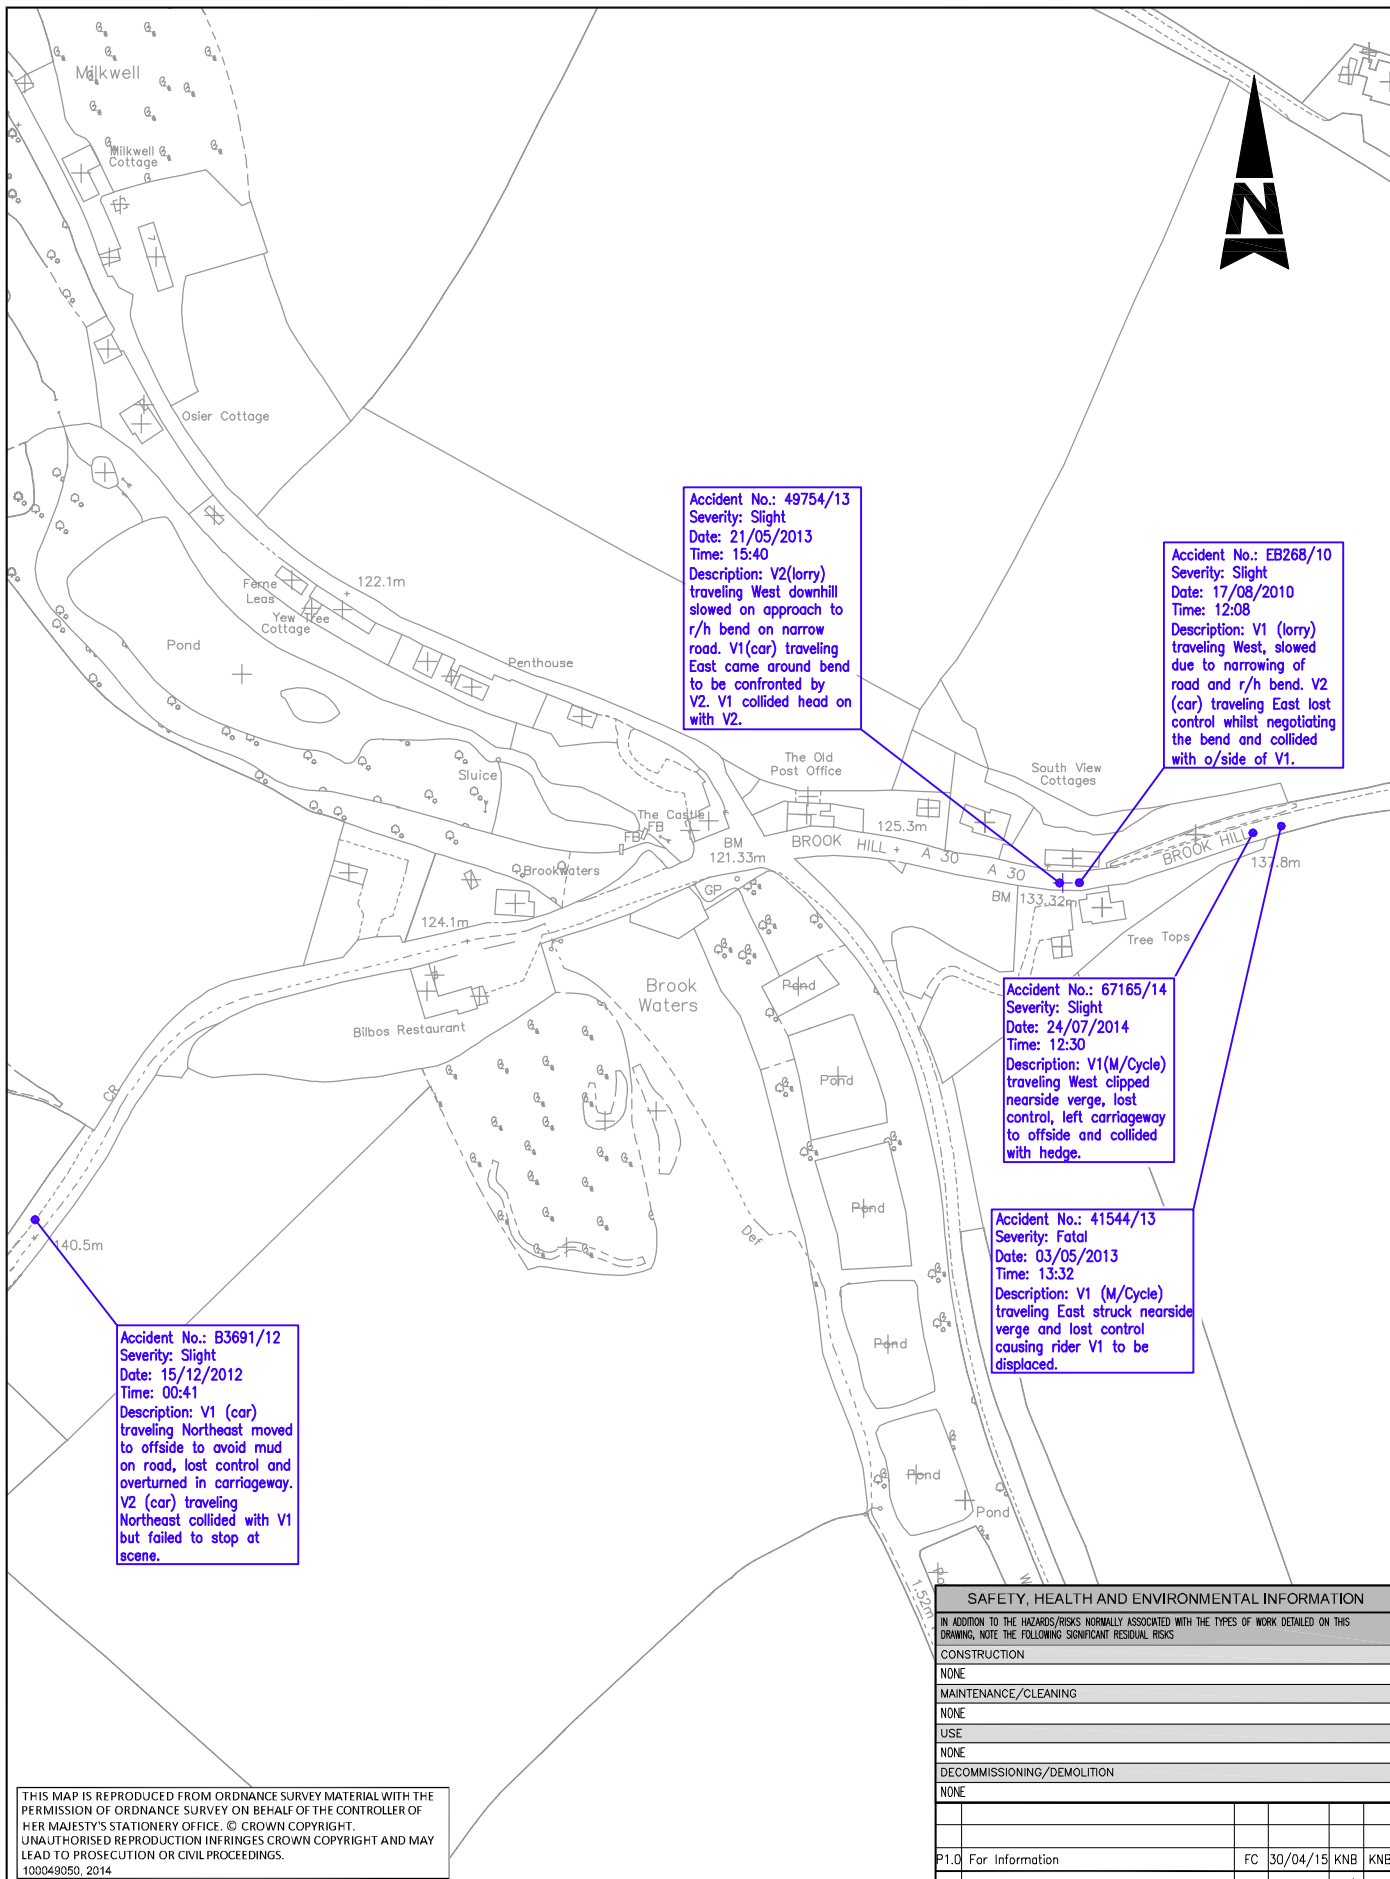

THIS MAP IS REPRODUCED FROM ORDNANCE SURVEY MATERIAL WITH THE PERMISSION OF ORDNANCE SURVEY ON BEHALF OF THE CONTROLLER OF HER MAJESTY'S STATIONERY OFFICE. © CROWN COPYRIGHT. UNAUTHORISED REPRODUCTION INFRINGES CROWN COPYRIGHT AND MAY LEAD TO PROSECUTION OR CIVIL PROCEEDINGS.  
 100049050, 2014

SAFETY, HEALTH AND ENVIRONMENTAL INFORMATION				
IN ADDITION TO THE HAZARDS/RISKS NORMALLY ASSOCIATED WITH THE TYPES OF WORK DETAILED ON THIS DRAWING, NOTE THE FOLLOWING SIGNIFICANT RESIDUAL RISKS				
CONSTRUCTION				
NONE				
MAINTENANCE/CLEANING				
NONE				
USE				
NONE				
DECOMMISSIONING/DEMOLITION				
NONE				
P1.0	For Information	FC	30/04/15	KNB KNB
Rev	Description	By	Date	Chk'd Auth

**ATKINS**™  
**Atkins Limited**  
 Consulting Engineers,  
 County Gate, County Way  
 Trowbridge, Wiltshire  
 BA14 7FJ  
 Tel: 01225 730360  
 www.atkinsglobal.com

**Wiltshire Council**  
 Where everybody matters

Client

Project

A30 Brook Waters VAS Feasibility Study

Accident Data				
Sheet Size	Original Scale	Designed/Drawn	Checked	Authorised
A4	N.T.S	FC	KNB	KNB
Status	Drawing Number	Date	Date	Date
S2	5132282-ATK-7064-SD-DR-C-001	30/04/15	30/04/15	30/04/15
Rev				P1.0