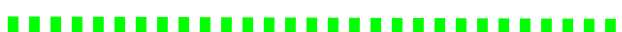



KEY :

DIVERSION ROUTES 

WORKING AREA 

TRAFFIC WILL BE DIVERTED AROUND WORKING AREA WITH POSSIBLE ROUTES MADE CLEAR FOR RESIDENTS AND SCHOOL DROP OFFS /PICKUPS. (SCHOOL AND RESIEDENTS AFFECTED TO BE LETTER DROPPED IN ADVANCE OF WORKS STARTING)

Working areas to be formed using chapter 8 barriers along with 750mm cones.

Directly affected residents will be liased with at all times during on going works.

Pedestrians to be given safe routes around works.

POSITION AND SIZE OF SIGNING TO COMPLY WITH CHAPTER 8 CODE OF PRACTICE REQUIREMENTS TOGETHER WITH A SITE ASSESSMENT OF TRAFFIC FLOWS.



CLIENT :
CALA HOMES LTD
PROJECT:
KINGS BARTON
TITLE :
PROPOSED TM PLAN FOR PHASE 1 OF REMEDIAL WORKS TO WINCHESTER AVENUE 1B
STATUS:
FOR APPROVAL
SCALE : NTS
DATE : 28/01/25
DRAWN : L.CHILDS
KAMM DRG NO : 151/KB/1B/TM 01