




- KEY**
- SITE BOUNDARY
  - HILL HOUSE & GARDEN
  - LAND FOR SCHOOL EXPANSION
  - INFORMAL OPEN SPACE, BIODIVERSITY ENHANCEMENTS, SuDs
  - BUILT DEVELOPMENT ZONE
  - PRIMARY SITE ACCESS
  - RELOCATED PEDESTRIAN ROUTE
  - NEW PEDESTRIAN LINKS
  - EXISTING PUBLIC FOOTPATH 22 EXTINGUISHED
  - EXISTING PUBLIC FOOTPATH
  - ▲ PEDESTRIAN ACCESS POINT
  - ▲ PEDESTRIAN & CYCLE ACCESS

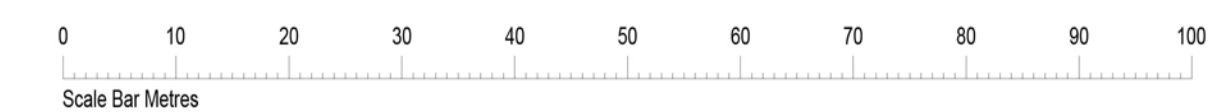

Client:  
**Hill Residential Limited**  
 The Courtyard, Abbey Barns,  
 Ickleton, CB10 1SX

Project:  
**Hill House, Tower Hill**  
 Much Hadham  
 Hertfordshire

Drawing:  
**Proposed Development Formal Concept**

Scale: 1:1000@A1	Date: April 2021
Drawn By: IA	Checked By: PD
Drawing No: 000-FE-002	Rev. No:
CAD Ref:	

**PRELIMINARY**

THIS DRAWING IS A COPYRIGHT  
 All dimensions to be checked on site or in the workshop before work commences.  
 Only figured dimensions to be worked to. Any discrepancies to be reported to the Architect.