

**KEY**

P7105 750mm

**ROAD CLOSED**

ROAD AHEAD CLOSED FOLLOW DIVERSION 02

Diverted traffic 04

Diverted traffic 06

Diversion 08

**ROAD AHEAD CLOSED** 10

Diverted traffic 12

Diverted traffic 14

ROAD CLOSED Access As Far As Berridon Hall

Diversion ENDS 03

Diverted traffic 05


Diversion 07

Diversion 09

Diverted traffic 11

Diverted traffic 13

15

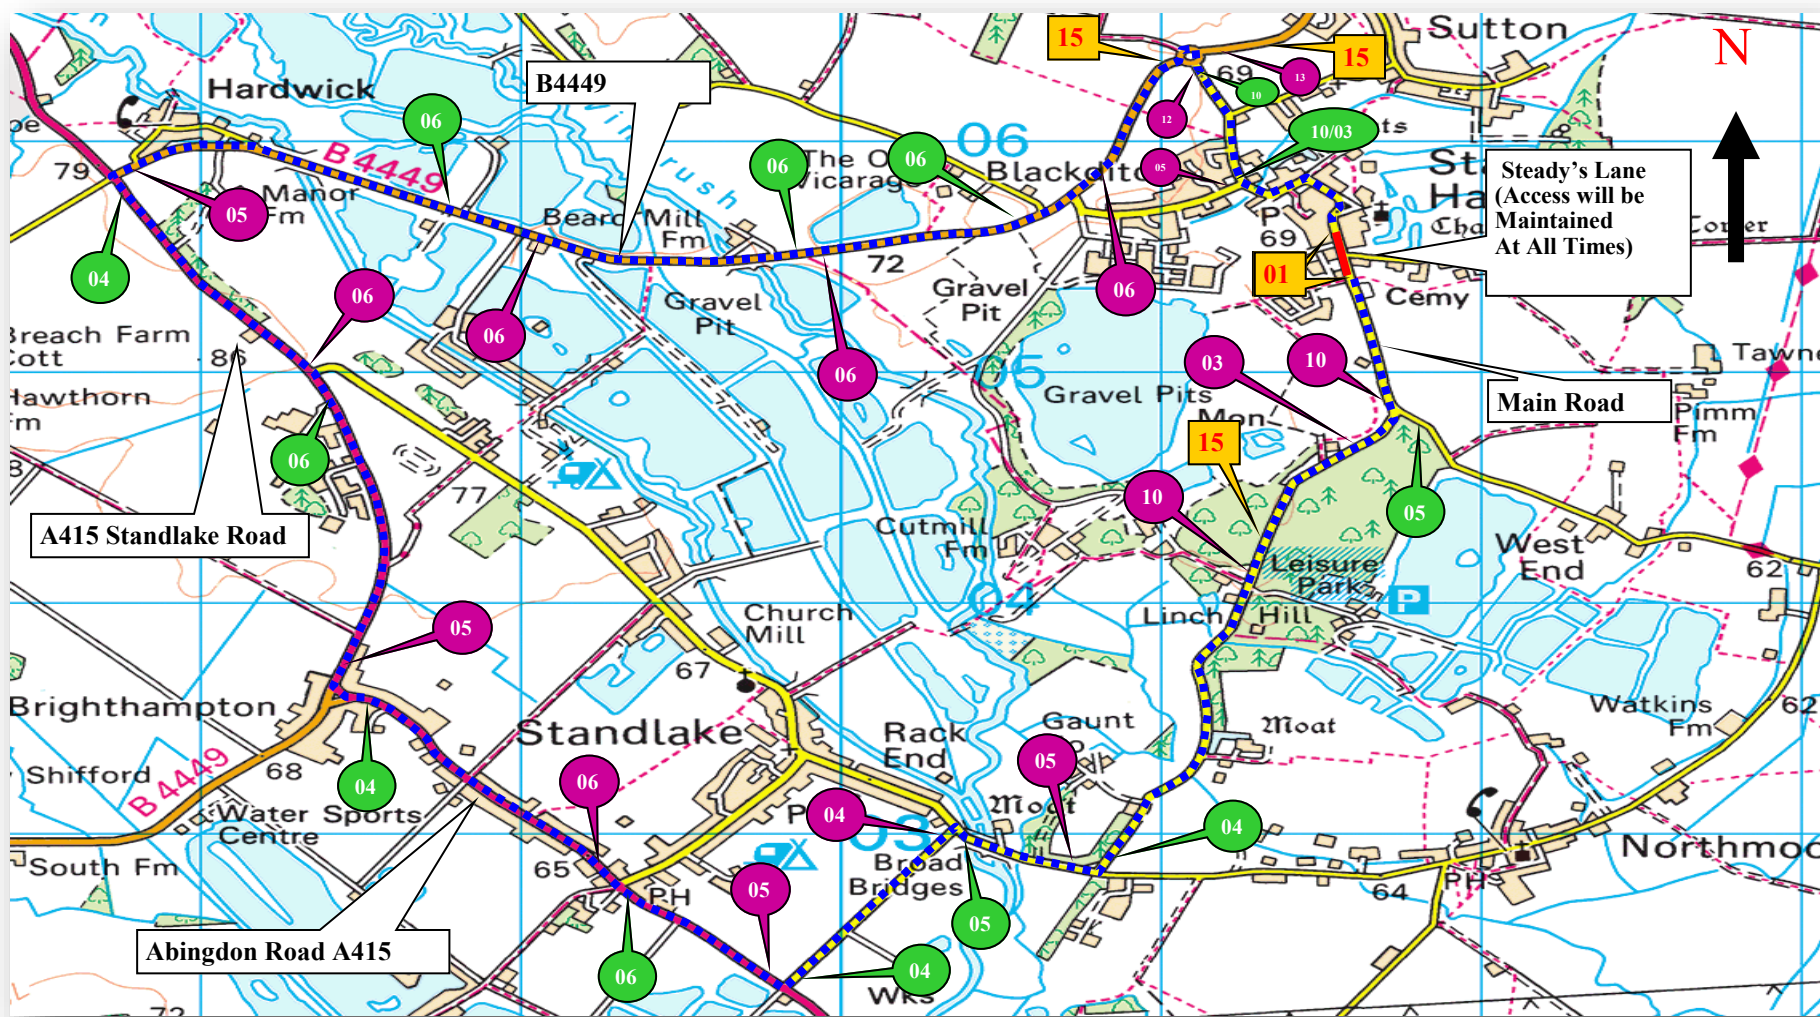

XXXXX ROAD CLOSED

XXXXX ROAD CLOSED

Diverted traffic

Diverted traffic

BARRIERS, CONES AND FLASHING LAMPS REQUIRED EACH END OF ROAD CLOSURE

**A PLANT LUX**

TRAFFIC CONTROL & MANAGEMENT

A-Plant Lux Traffic Control & Management  
Kemble Airfield Enterprise Park  
Cirencester Road  
Kemble  
GL7 8BQ  
Telephone: 0870 050 0792  
Fax: 0845 0047105

NOTES

1. ALL EQUIPMENT SHALL BE APPROVED AND SHALL COMPLY WITH THE DEPARTMENT OF TRANSPORT SPECIFICATION MCE0111 THIS DRAWING DOES NOT SHOW THE NORMAL ROADWORKS SIGNING THAT WILL BE REQUIRED (chapter 8)

2. ALL SIGNS TO BE IN ACCORDANCE WITH TSGRD 2002 AND TO MINIMUM CLASS 2 RETROREFLECTIVE

3. MINIMUM x HEIGHT OF LETTERING TO BE 60MM AND SIGN BOARDS TO BE MIN 1000MMx750MM WHERE APPROPRIATE

THIS DRAWING IS PROTECTED BY COPYRIGHT AND THE INFORMATION CONTAINED THEREIN IS CONFIDENTIAL. THE DRAWING MAY NOT BE COPIED AND THE INFORMATION CONTAINED THEREIN MAY NOT BE USED, OR DISCLOSED TO A THIRD PARTY, WHOLLY OR IN PART WITH THE WRITTEN PERMISSION OF APLANT LUX TRAFFIC CONTROLS LTD

GROWN COPYRIGHT DATA REPRODUCED BY PERMISSION OF THE CONTROLLER OF HMSO

<b>CLIENT DETAILS</b> POC Contractors	<b>REP/DEPOT</b> KA/233	<b>DRAWN BY</b> KA	<b>ADDRESS</b> Main Road Stanton Harcourt Ox29 5RL
<b>AMMEND NO</b> 01	<b>SHEET NO.</b> 1 OF 1	<b>DATE</b> 20/03/18	
<b>SUITABLE TIME TO UNDERTAKE THE WORKS</b>			
<b>OFFPEAK</b> 0930-1530	<b>NIGHT</b> 2100-0600	<b>WEEKEND</b>	<b>WEEKDAY</b> 0800-1700
			<b>24 HOUR WORKS</b>
			<input checked="" type="checkbox"/>
<b>BUS ROUTE AFFECTED</b>	<b>NO</b>		

**KEY**

ROAD CLOSURE

ROAD CLOSURE SIGN

ANTI-CLOCKWISE DIVERSION

CLOCKWISE DIVERSION

ROAD CLOSURE LENGTH APPROX 100M

ROAD CLOSURE WIDTH APPROX 6.5M

**HIRE ADVICE 233-S003398**