


Title: Shilbottle Graveyard Extension  
Date: 30 June 2017

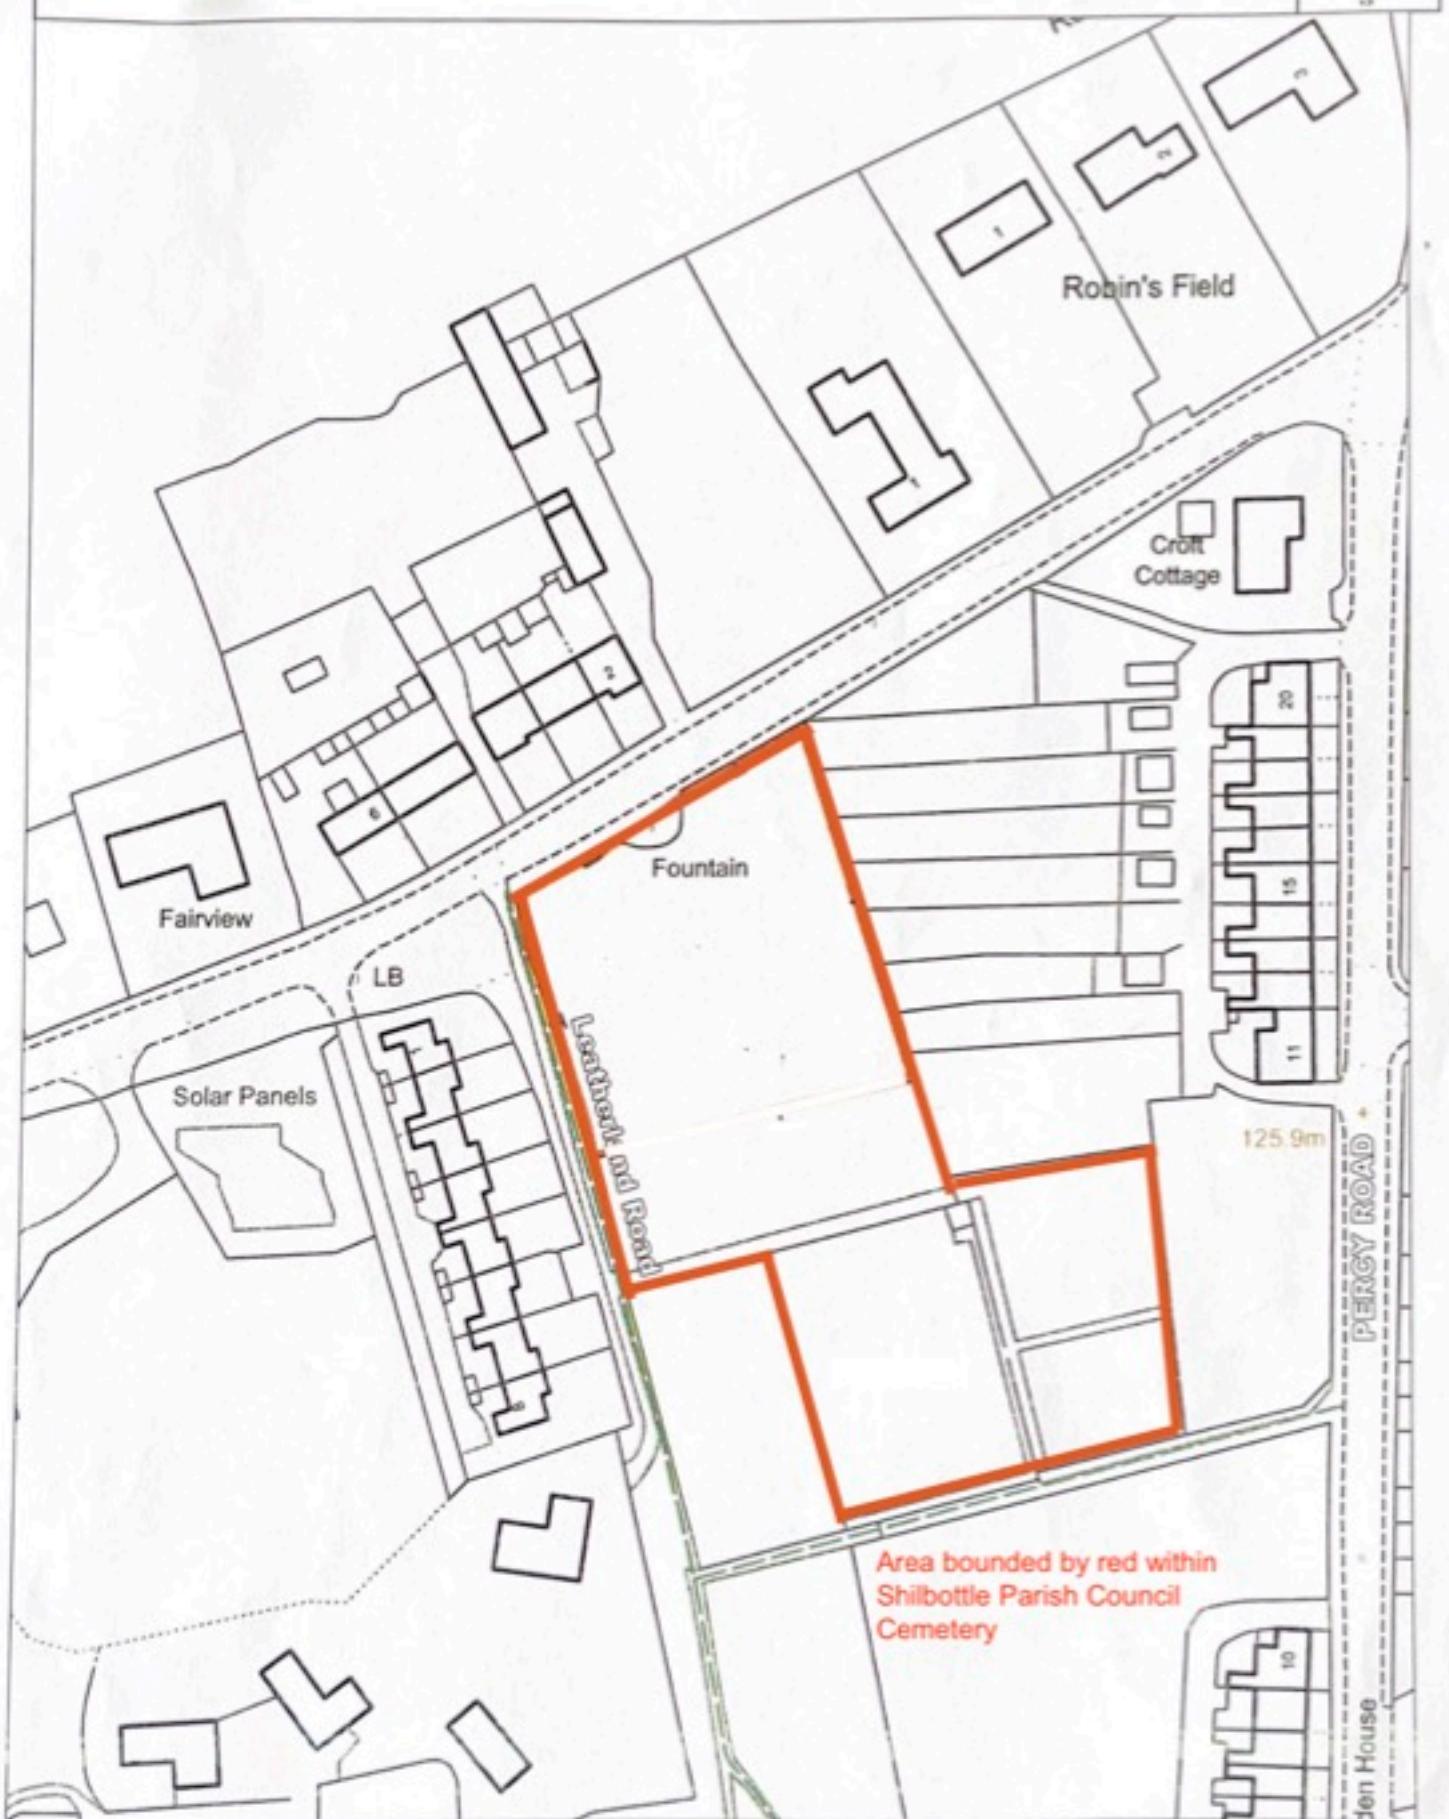

Map Scale: 1:1250

Estate: Alnwick

This map is reproduced from OS material with the permission of OS on behalf of the Controller of HM Stationery Office ©. Unauthorised reproduction infringes Crown Copyright and may lead to prosecution. Northumberland Estates. Licence Number 100004247.