

REFERENCE


DATE 14 July 2014

PROJECT

TITLE Cuddesdon Cross survey


NORTH WEST

= 1670

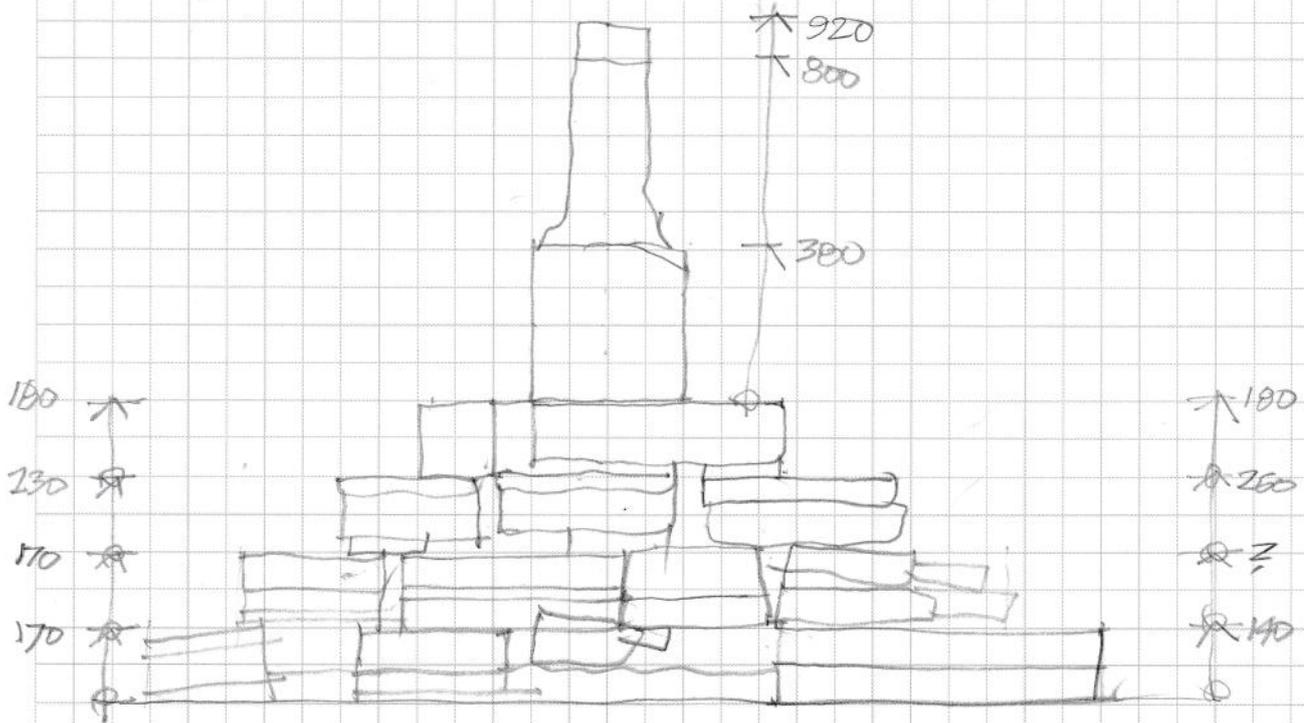

NORTH EAST

= 1790

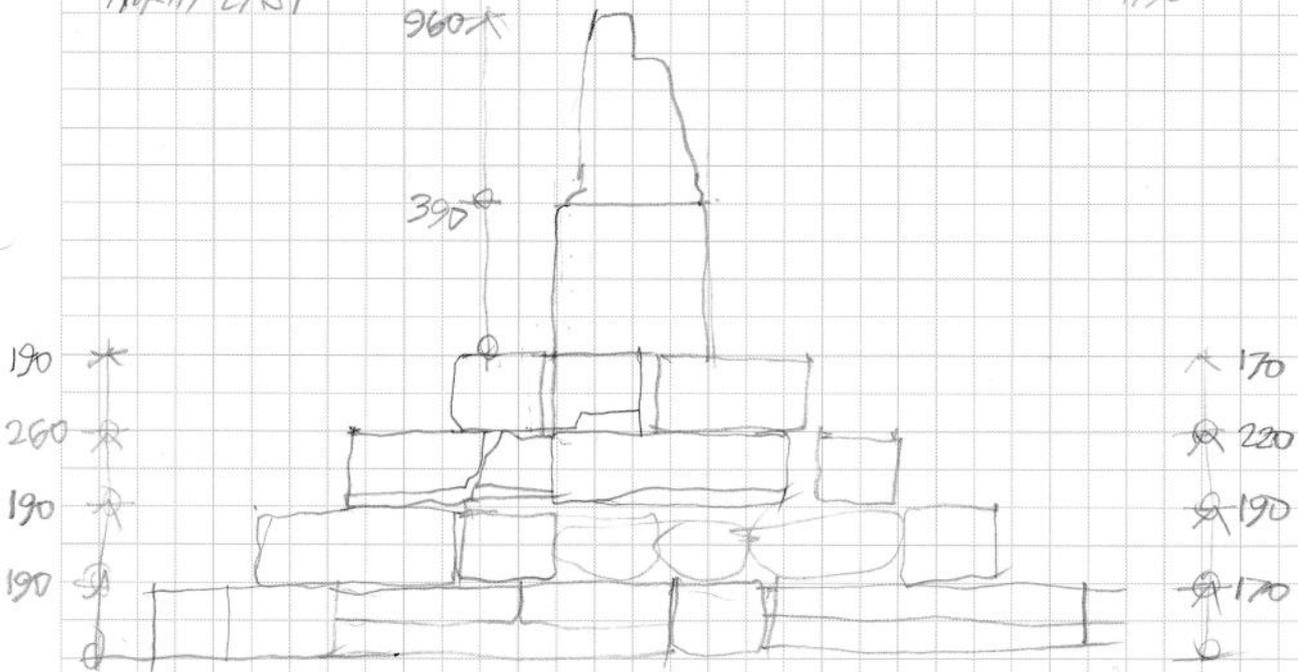


REFERENCE

DATE 14 July 2014

PROJECT

TITLE Cradlesdon Cross survey


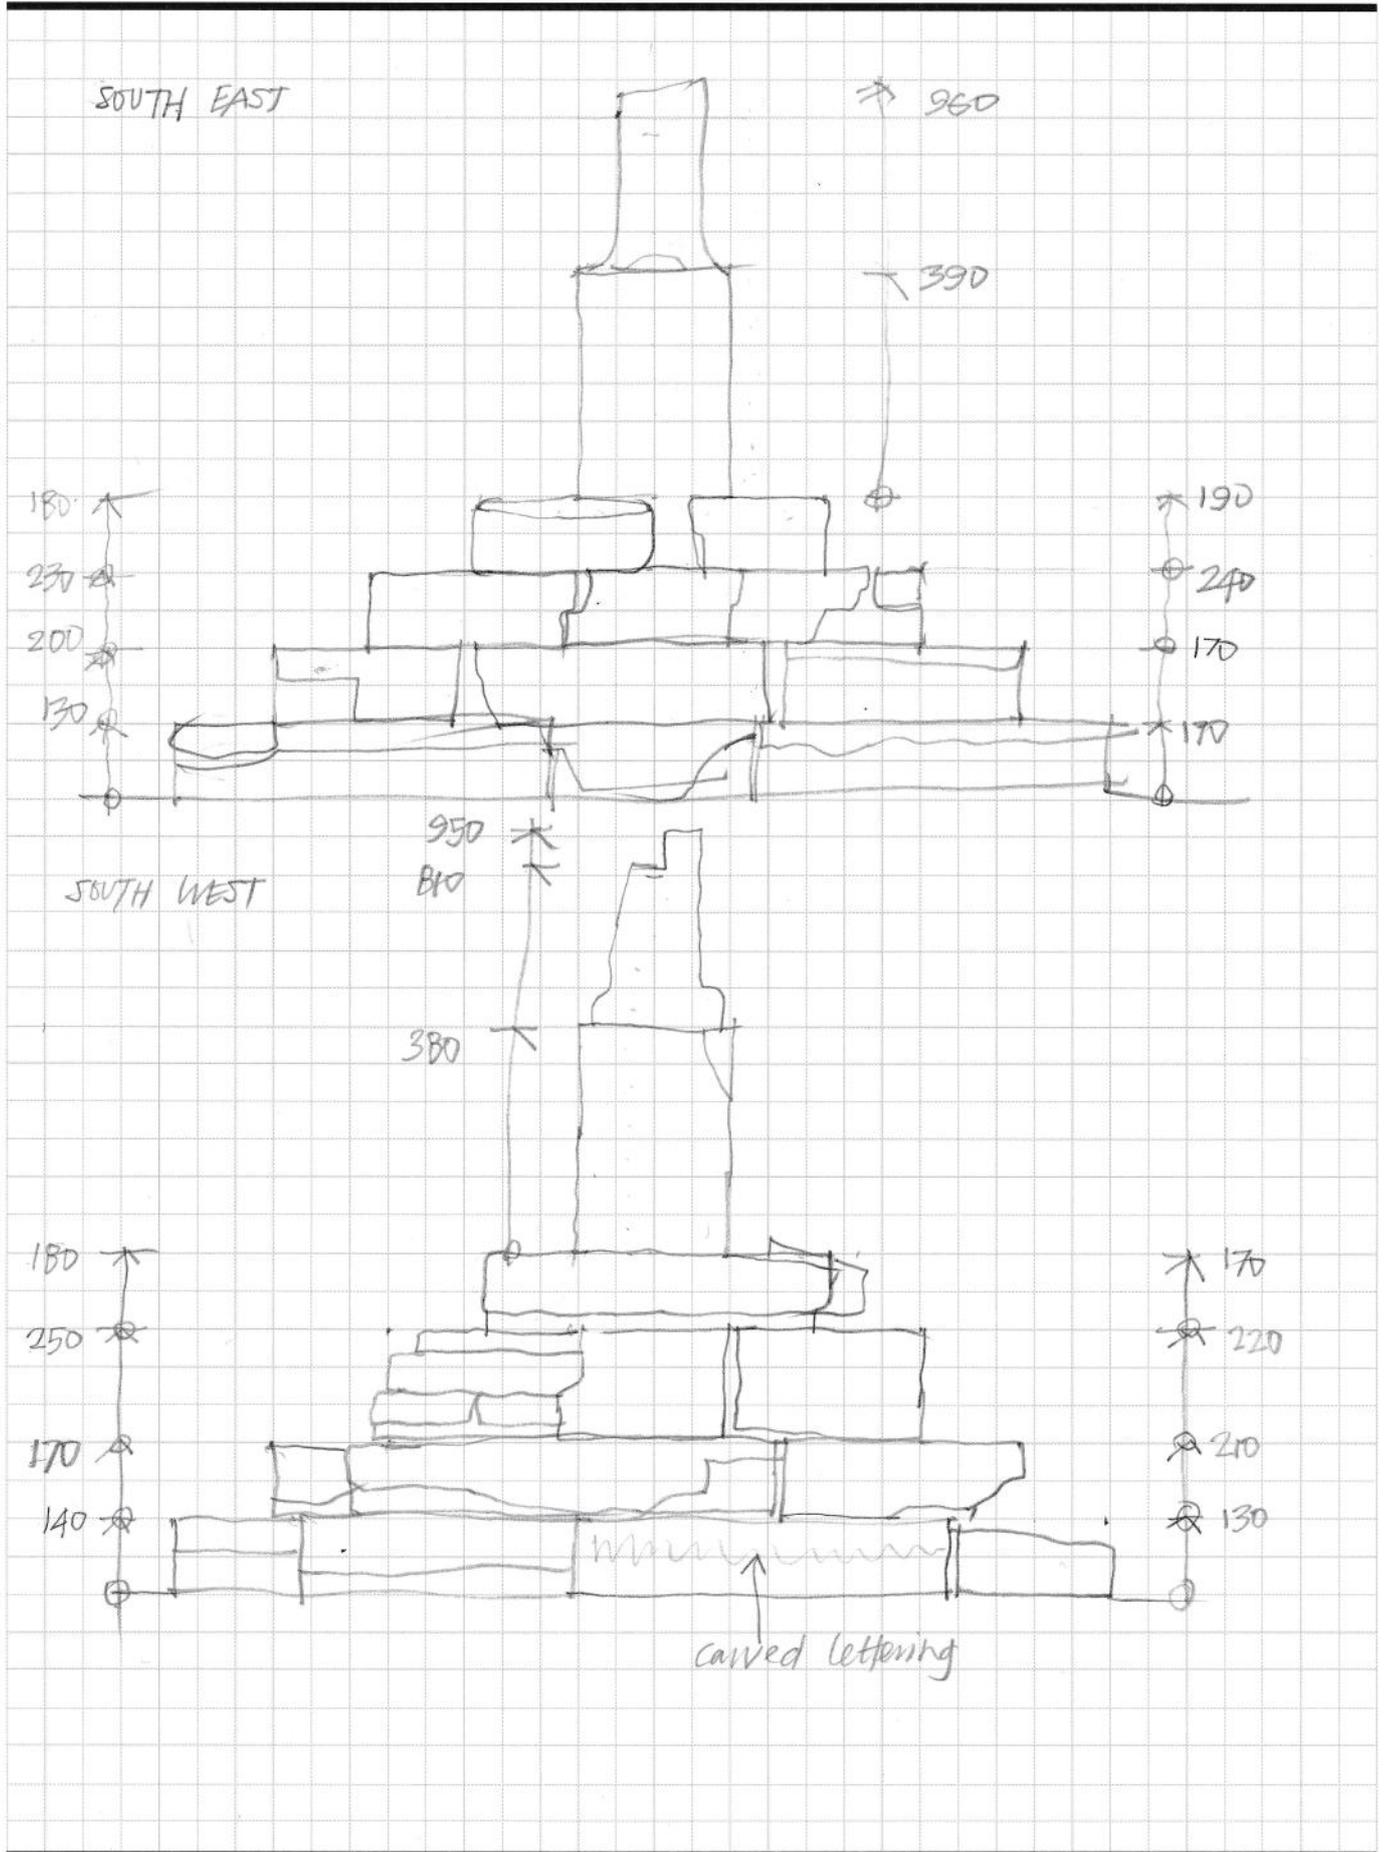


REFERENCE

DATE 14 July 2014

PROJECT Addition cross survey

TITLE

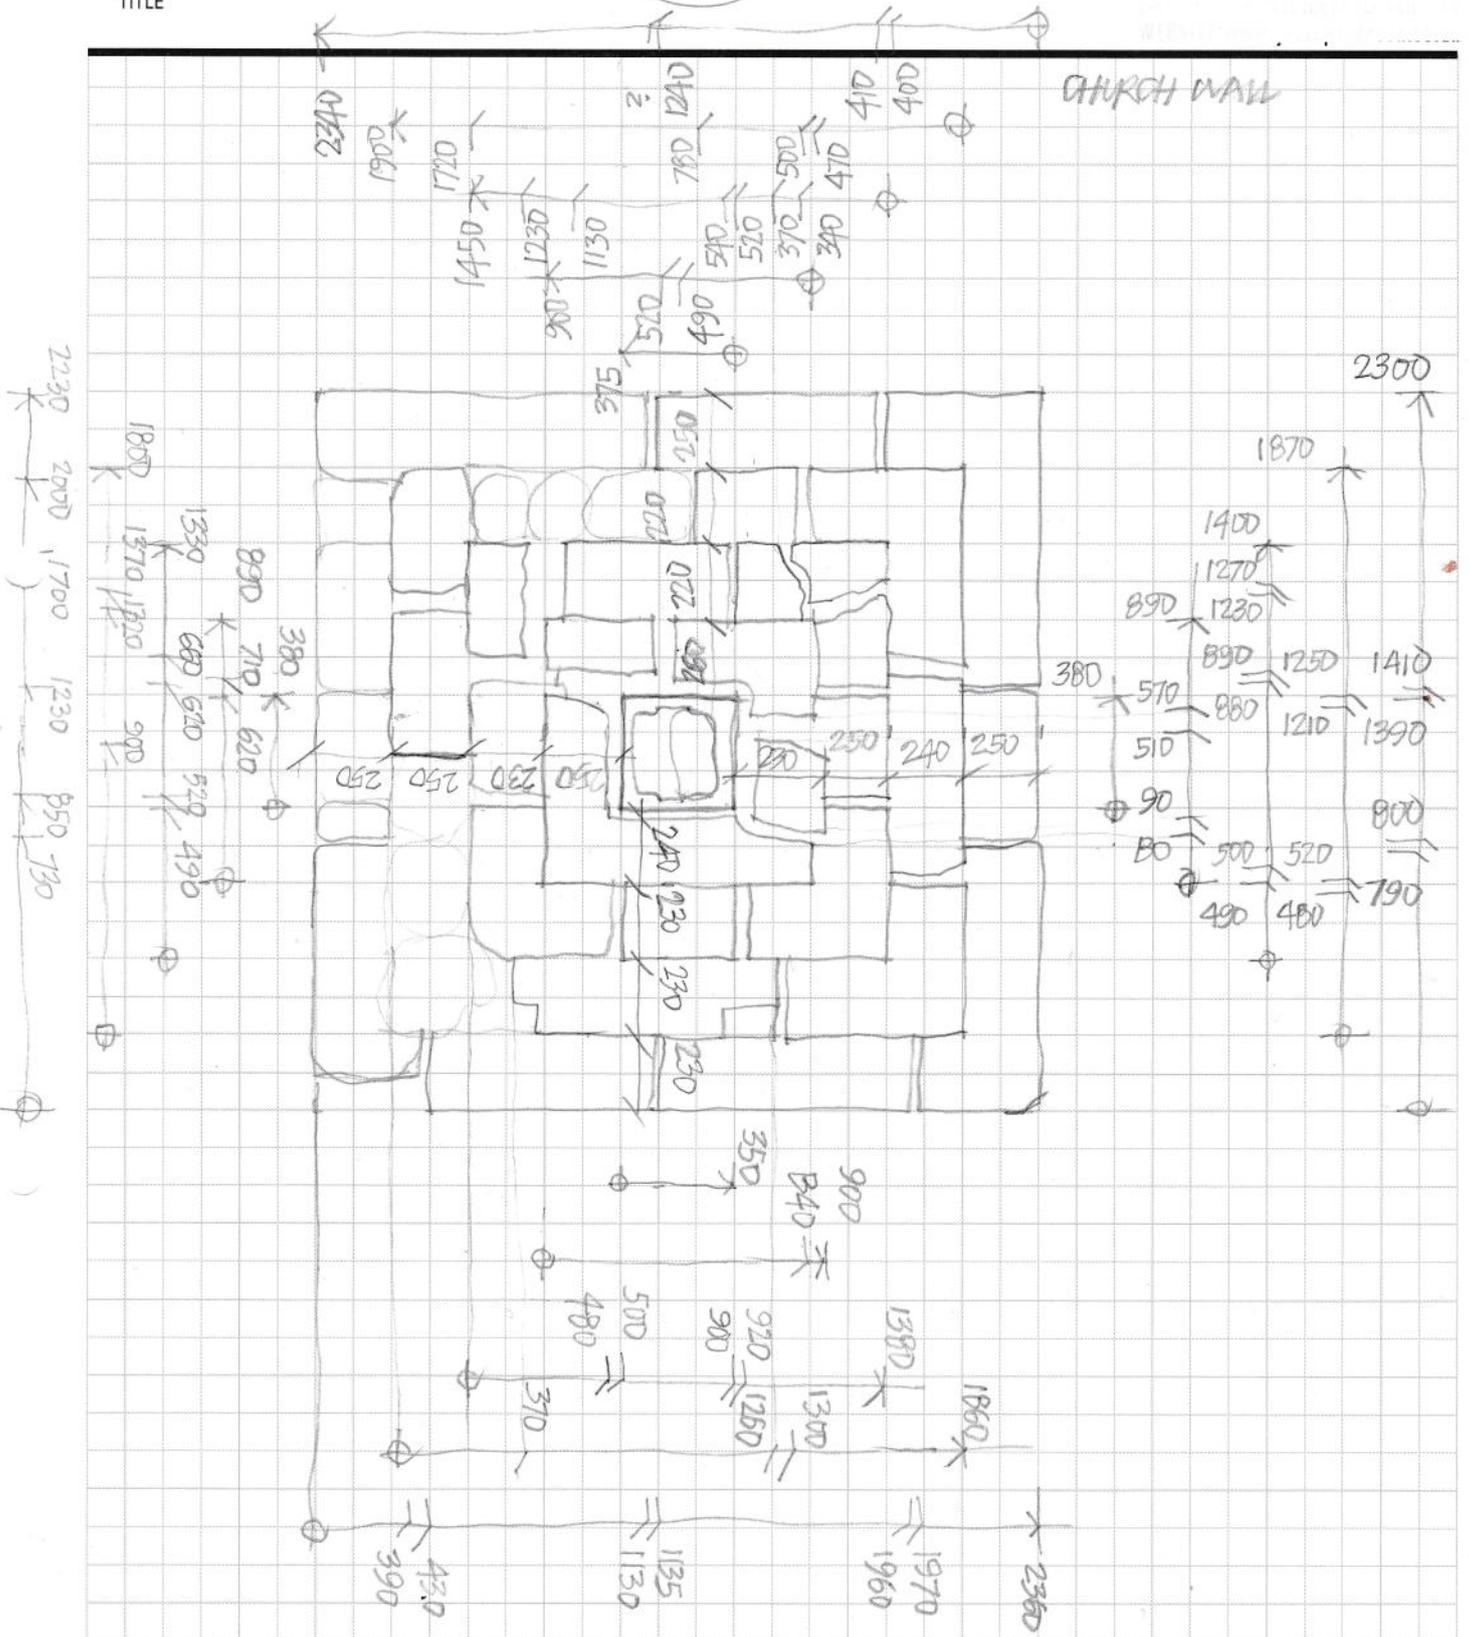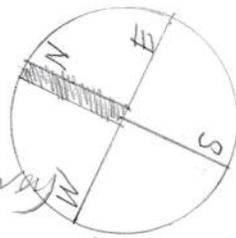

cross base elevated by 200'