


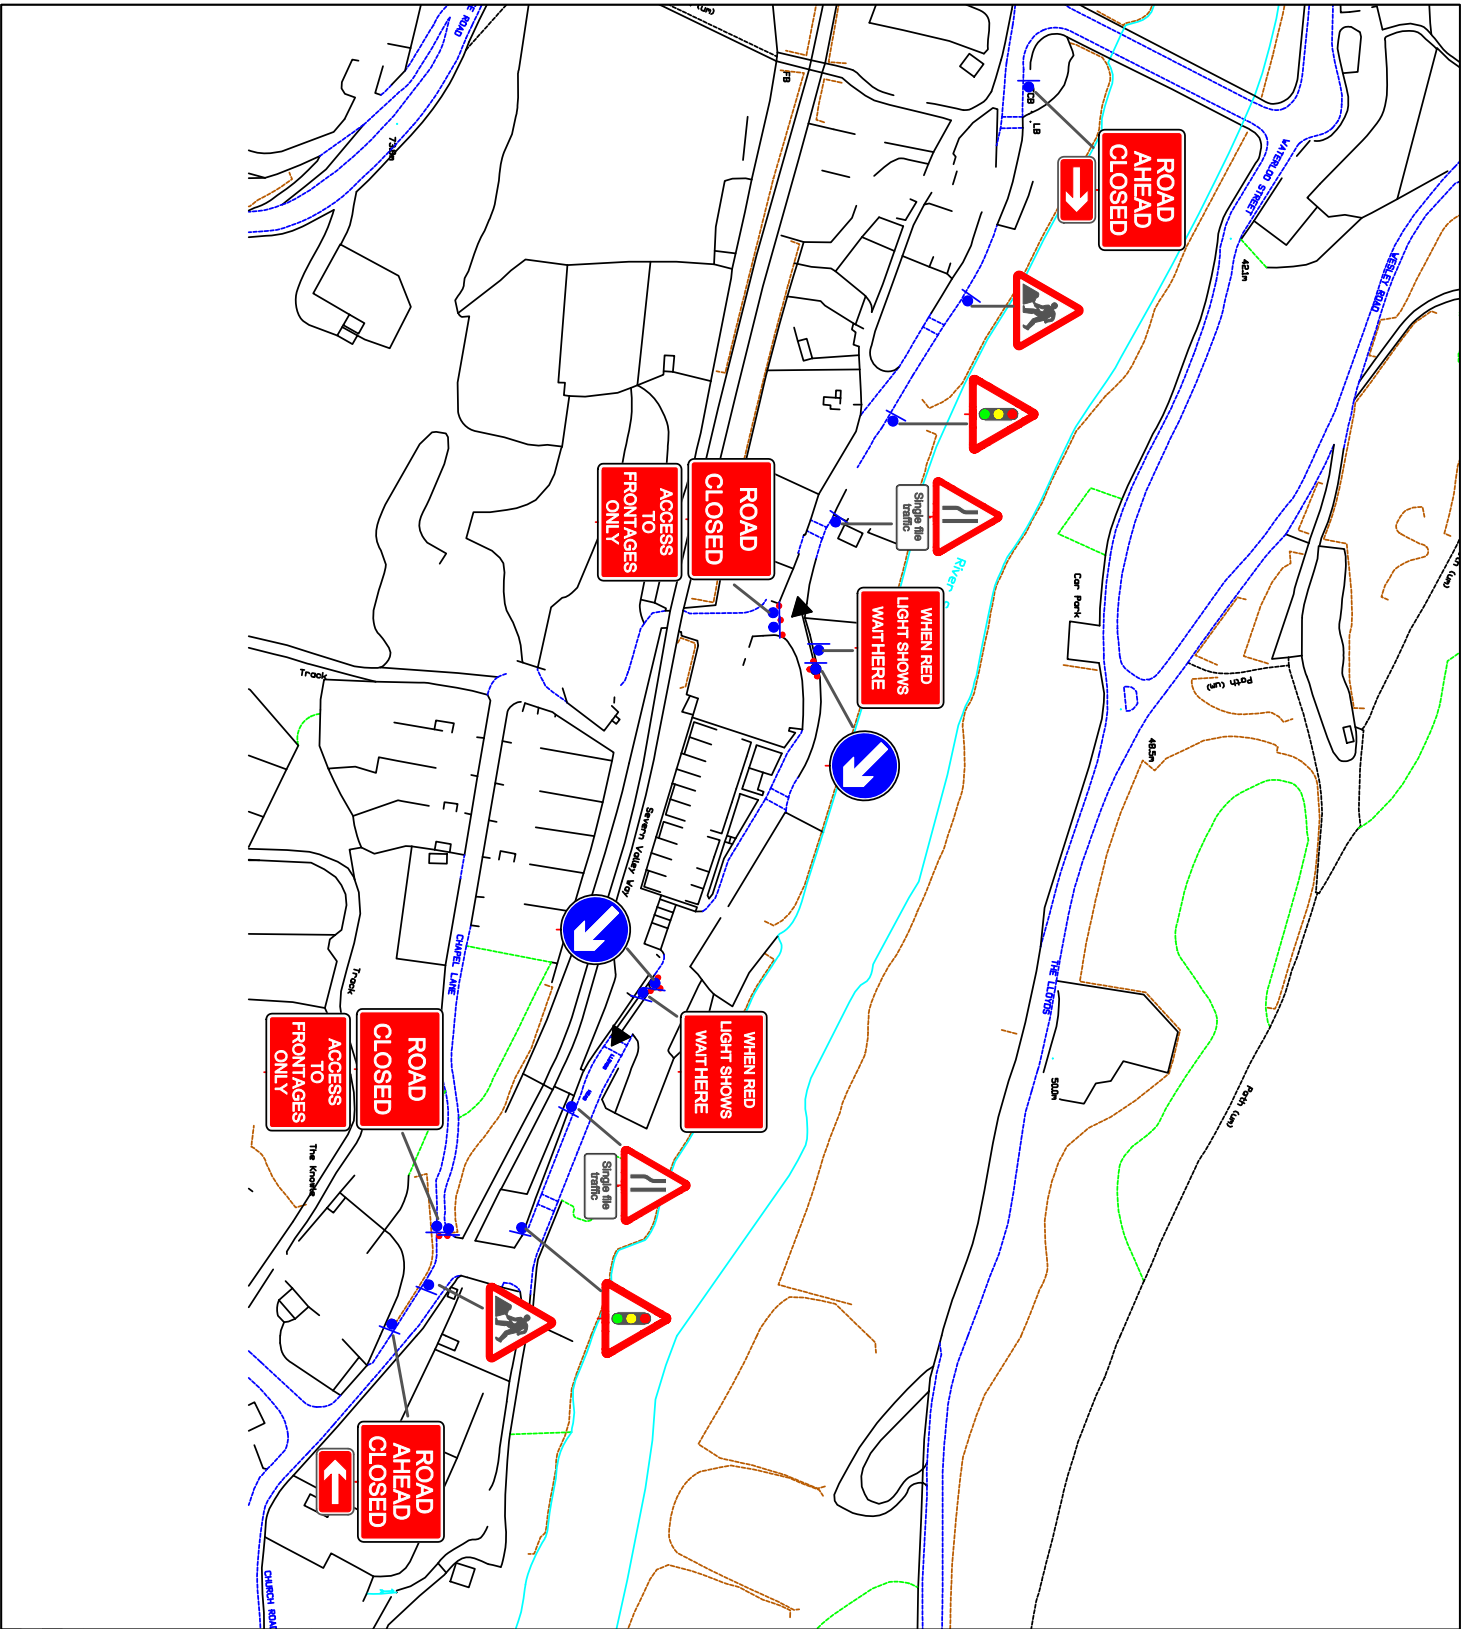

KEY

- Traffic sign
- Traffic cone/cylinder
- Traffic signals to Diagram 3000.1

Stage 1

Stage 2

Stage 1 MAX=35 SEC
Stage 2 MAX=35 SEC
ALL RED WILL BE 5 SECS

REV	DESCRIPTION	BY	DATE

Barhale
Lloyds Head, Tf8 7LZ
2 Way Traffic Lights

Midlands Traffic Systems Limited
Halesowen
Birmingham
B62 8AN
Tel: 0121 550 3445
Fax: 0121 550 4640

Drawn by	Date	Project No	Dwg No
S. Hickson	19/11/19	LH001	001

Checked by	Date	Rev	Scale
L. Tripper	19/11/19		MTS