



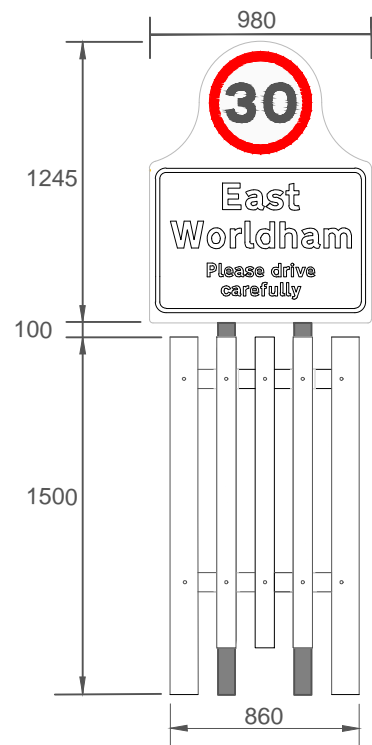

VILLAGE GATEWAY DETAIL

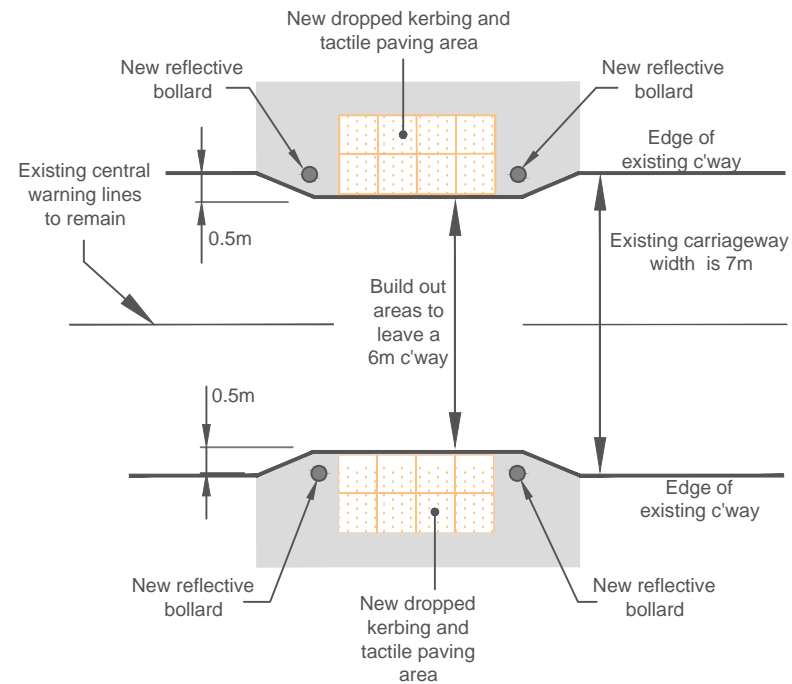


INSET 1 KERB BUILDOUT DETAIL




SIGNING KEY:

Existing 30mph signs to be replaced

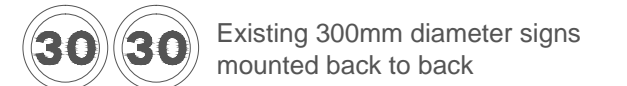


Proposed 30mph signs

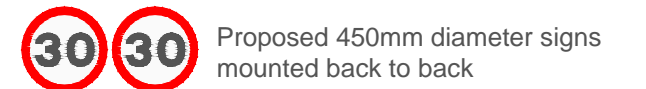

LINING KEY:


Proposed roundel markings

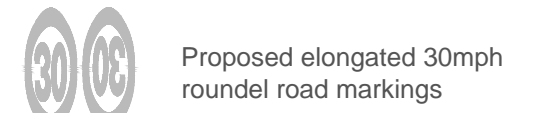

New village sign (requiring new posts)



New village sign and gateway fencing

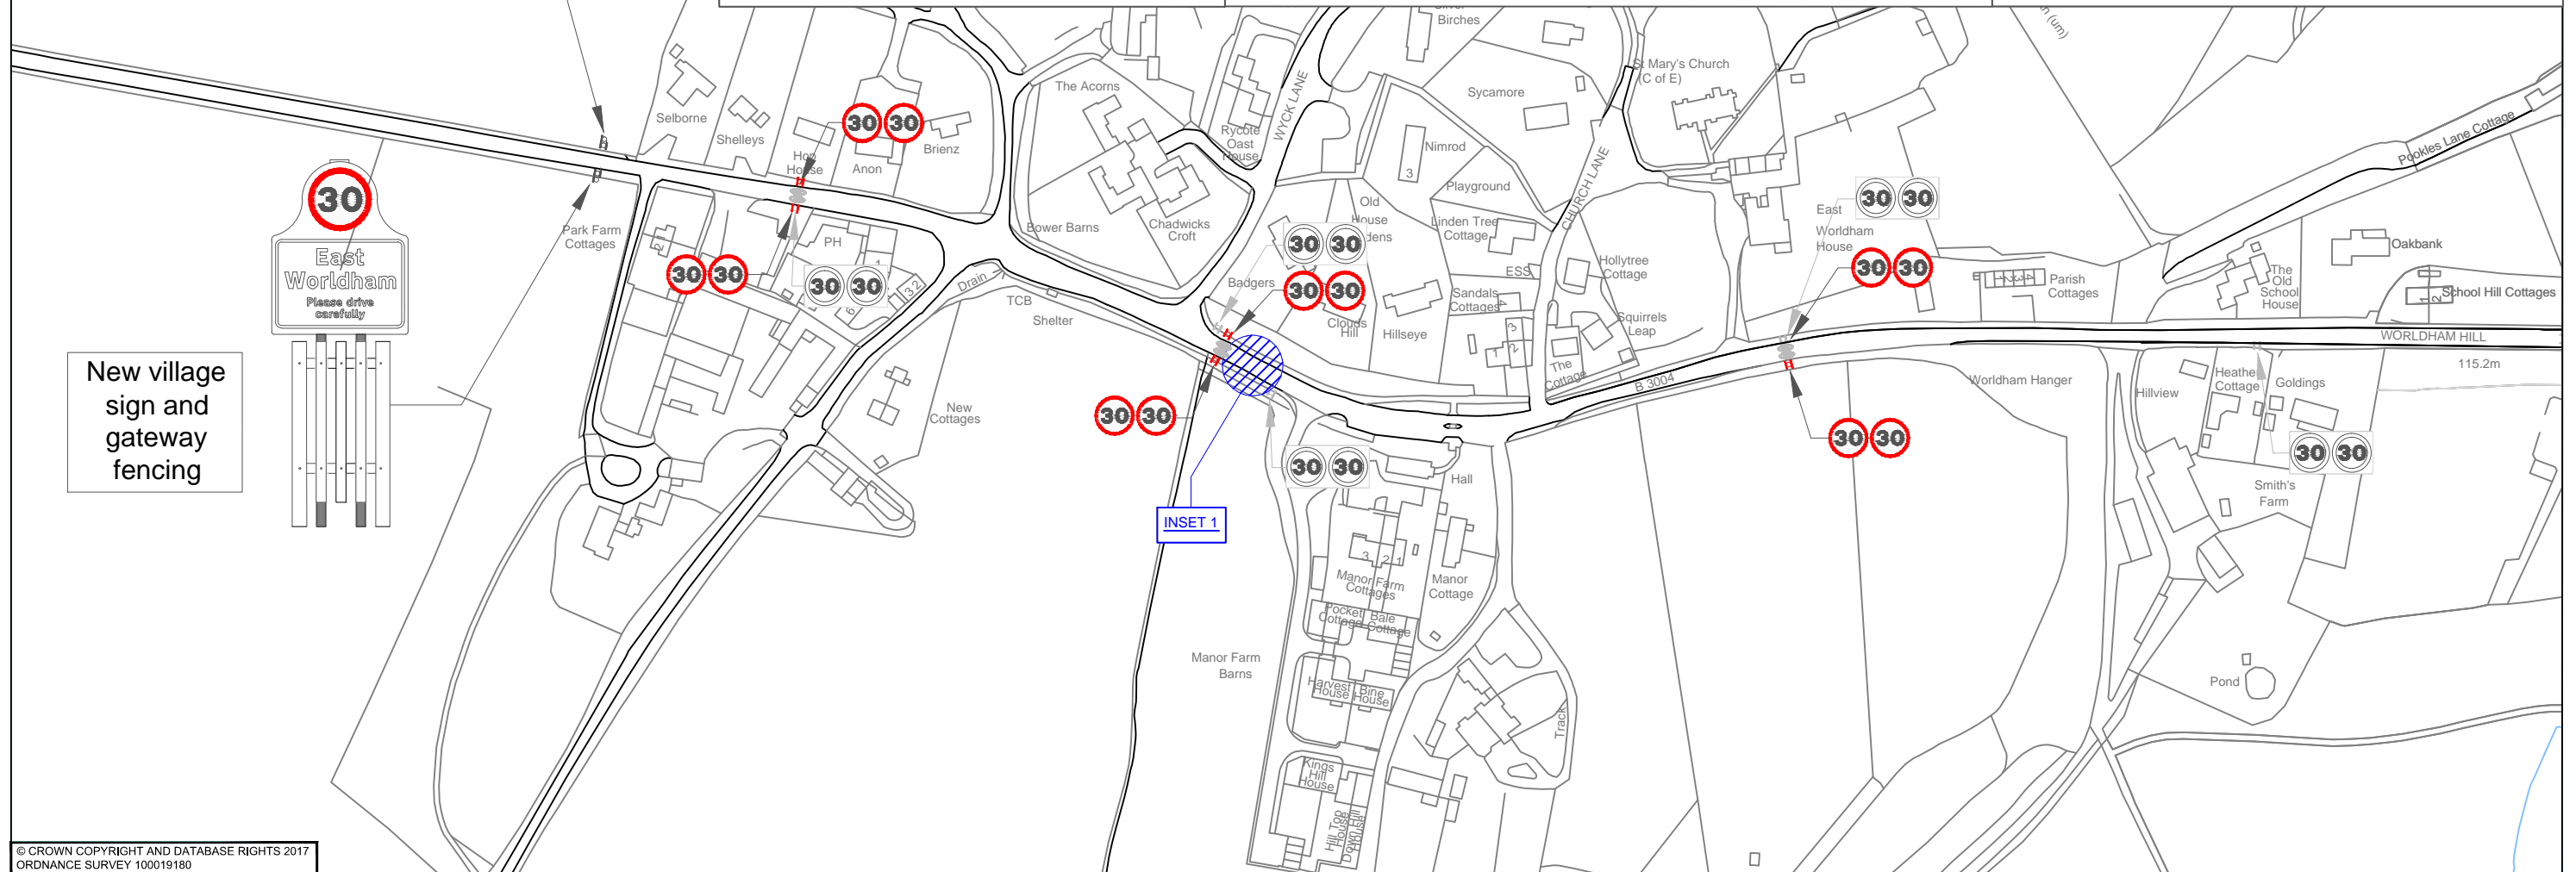

© CROWN COPYRIGHT AND DATABASE RIGHTS 2017
ORDNANCE SURVEY 100019180

CLIENT				CONSULTANT				DESIGNER		SCHEME		DRAWING TITLE							
				 Hampshire County Council <small>STUART JARVIS BSc DipTP FCIHT MRTPI: DIRECTOR OF ECONOMY, TRANSPORT & ENVIRONMENT</small>				AJM		EAST WORLDHAM ALTON		30MPH SPEED LIMIT PROPOSALS							
								CAD AJM											
								CHECKED IJ		JOB No.		HCC CAD PLOT: 15/2/2018 9:08:56							
								APPROVED IJ		SCALE @ A3 1:1000		DATE 23-01-17		SHEET NUMBER 1 OF 1		DRAWING NUMBER TM/EW/AM/001		REV	