



REVISION NOTES					
Rev	Date	Description	Drw	Chk	
A	26/10/2022	Pre-App Submission	nlh	nlh	
B	25/01/2023	Updated Site Plan	IN	nlh	
C	25/08/2023	Plots moved clear of power cables	nlh	nlh	
D	13/09/2023	Retained trees revised, path realigned	nlh	nlh	
E	11/11/24	Updated Boundaries and Plot Numbers	JG	LC	

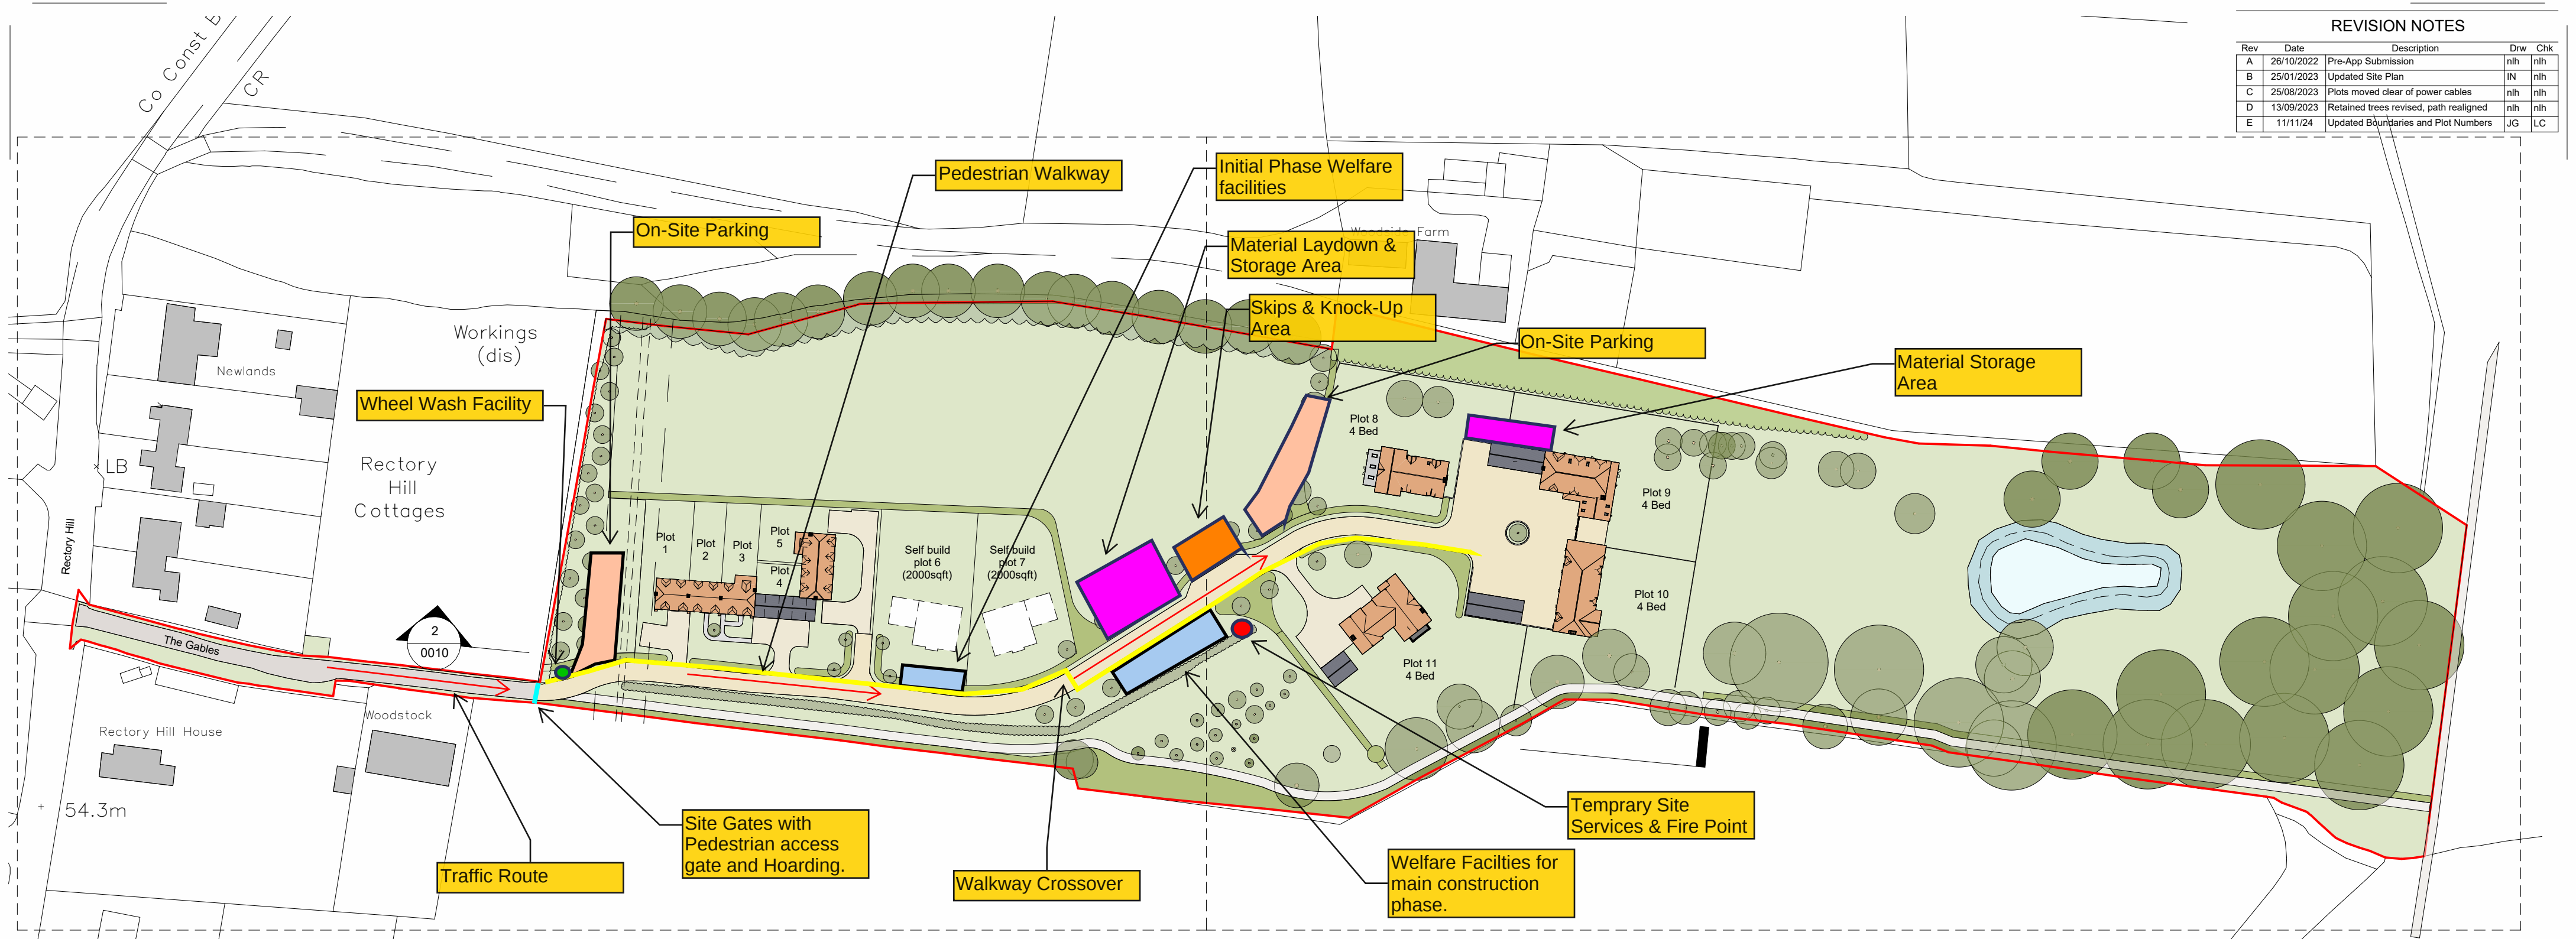

1 0 Masterplan Site Plan
1 : 1000


NOTE :

- ALL PARKING TO BE ON SITE
- ALL VEHICLES TO LEAVE IN A FORWARD GEAR
- ALL SITE VISITORS MUST REPORT TO THE SITE OFFICE TO SIGN IN
- SITE TO BE SECURED AT THE END OF EACH WORKING DAY
- ANY MUD CARRIE ONTO THE HIGHWAYS MUST BE REMOVED ASAP.

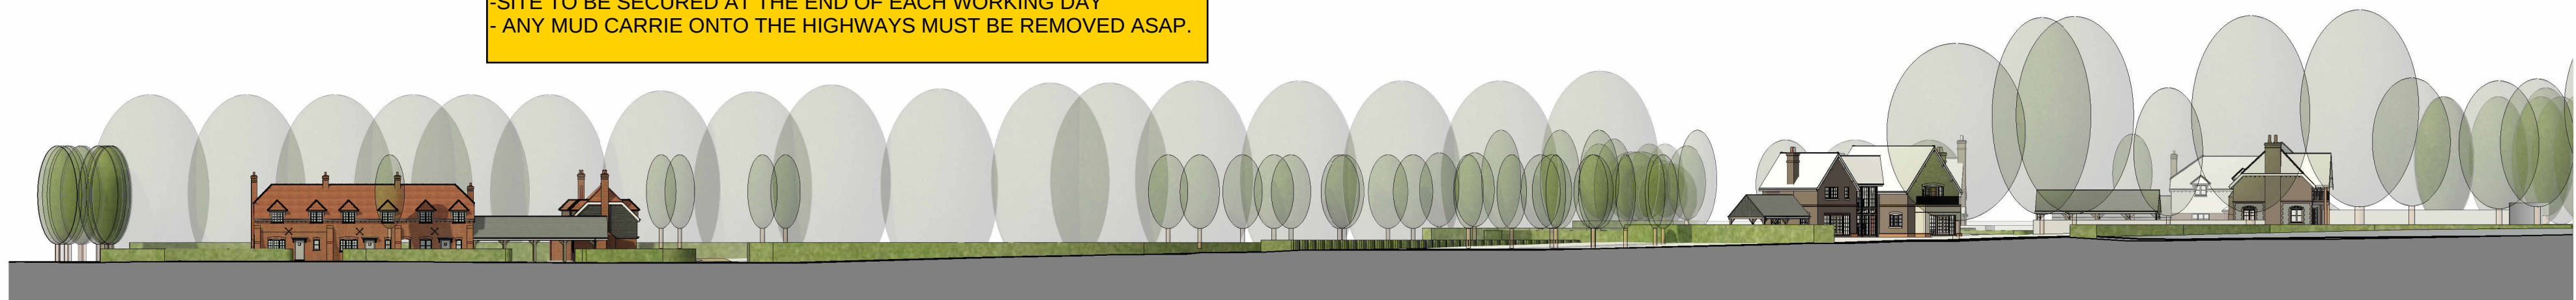

2 Street Scene - Section along access path
1 : 500

onyx.

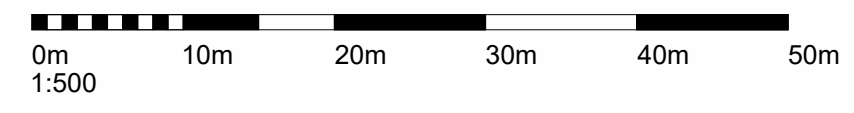

Project
Glebe Farm
Glebe Frm, Rectory Hill, West Dean, Salisbury, SP51JL

Client