



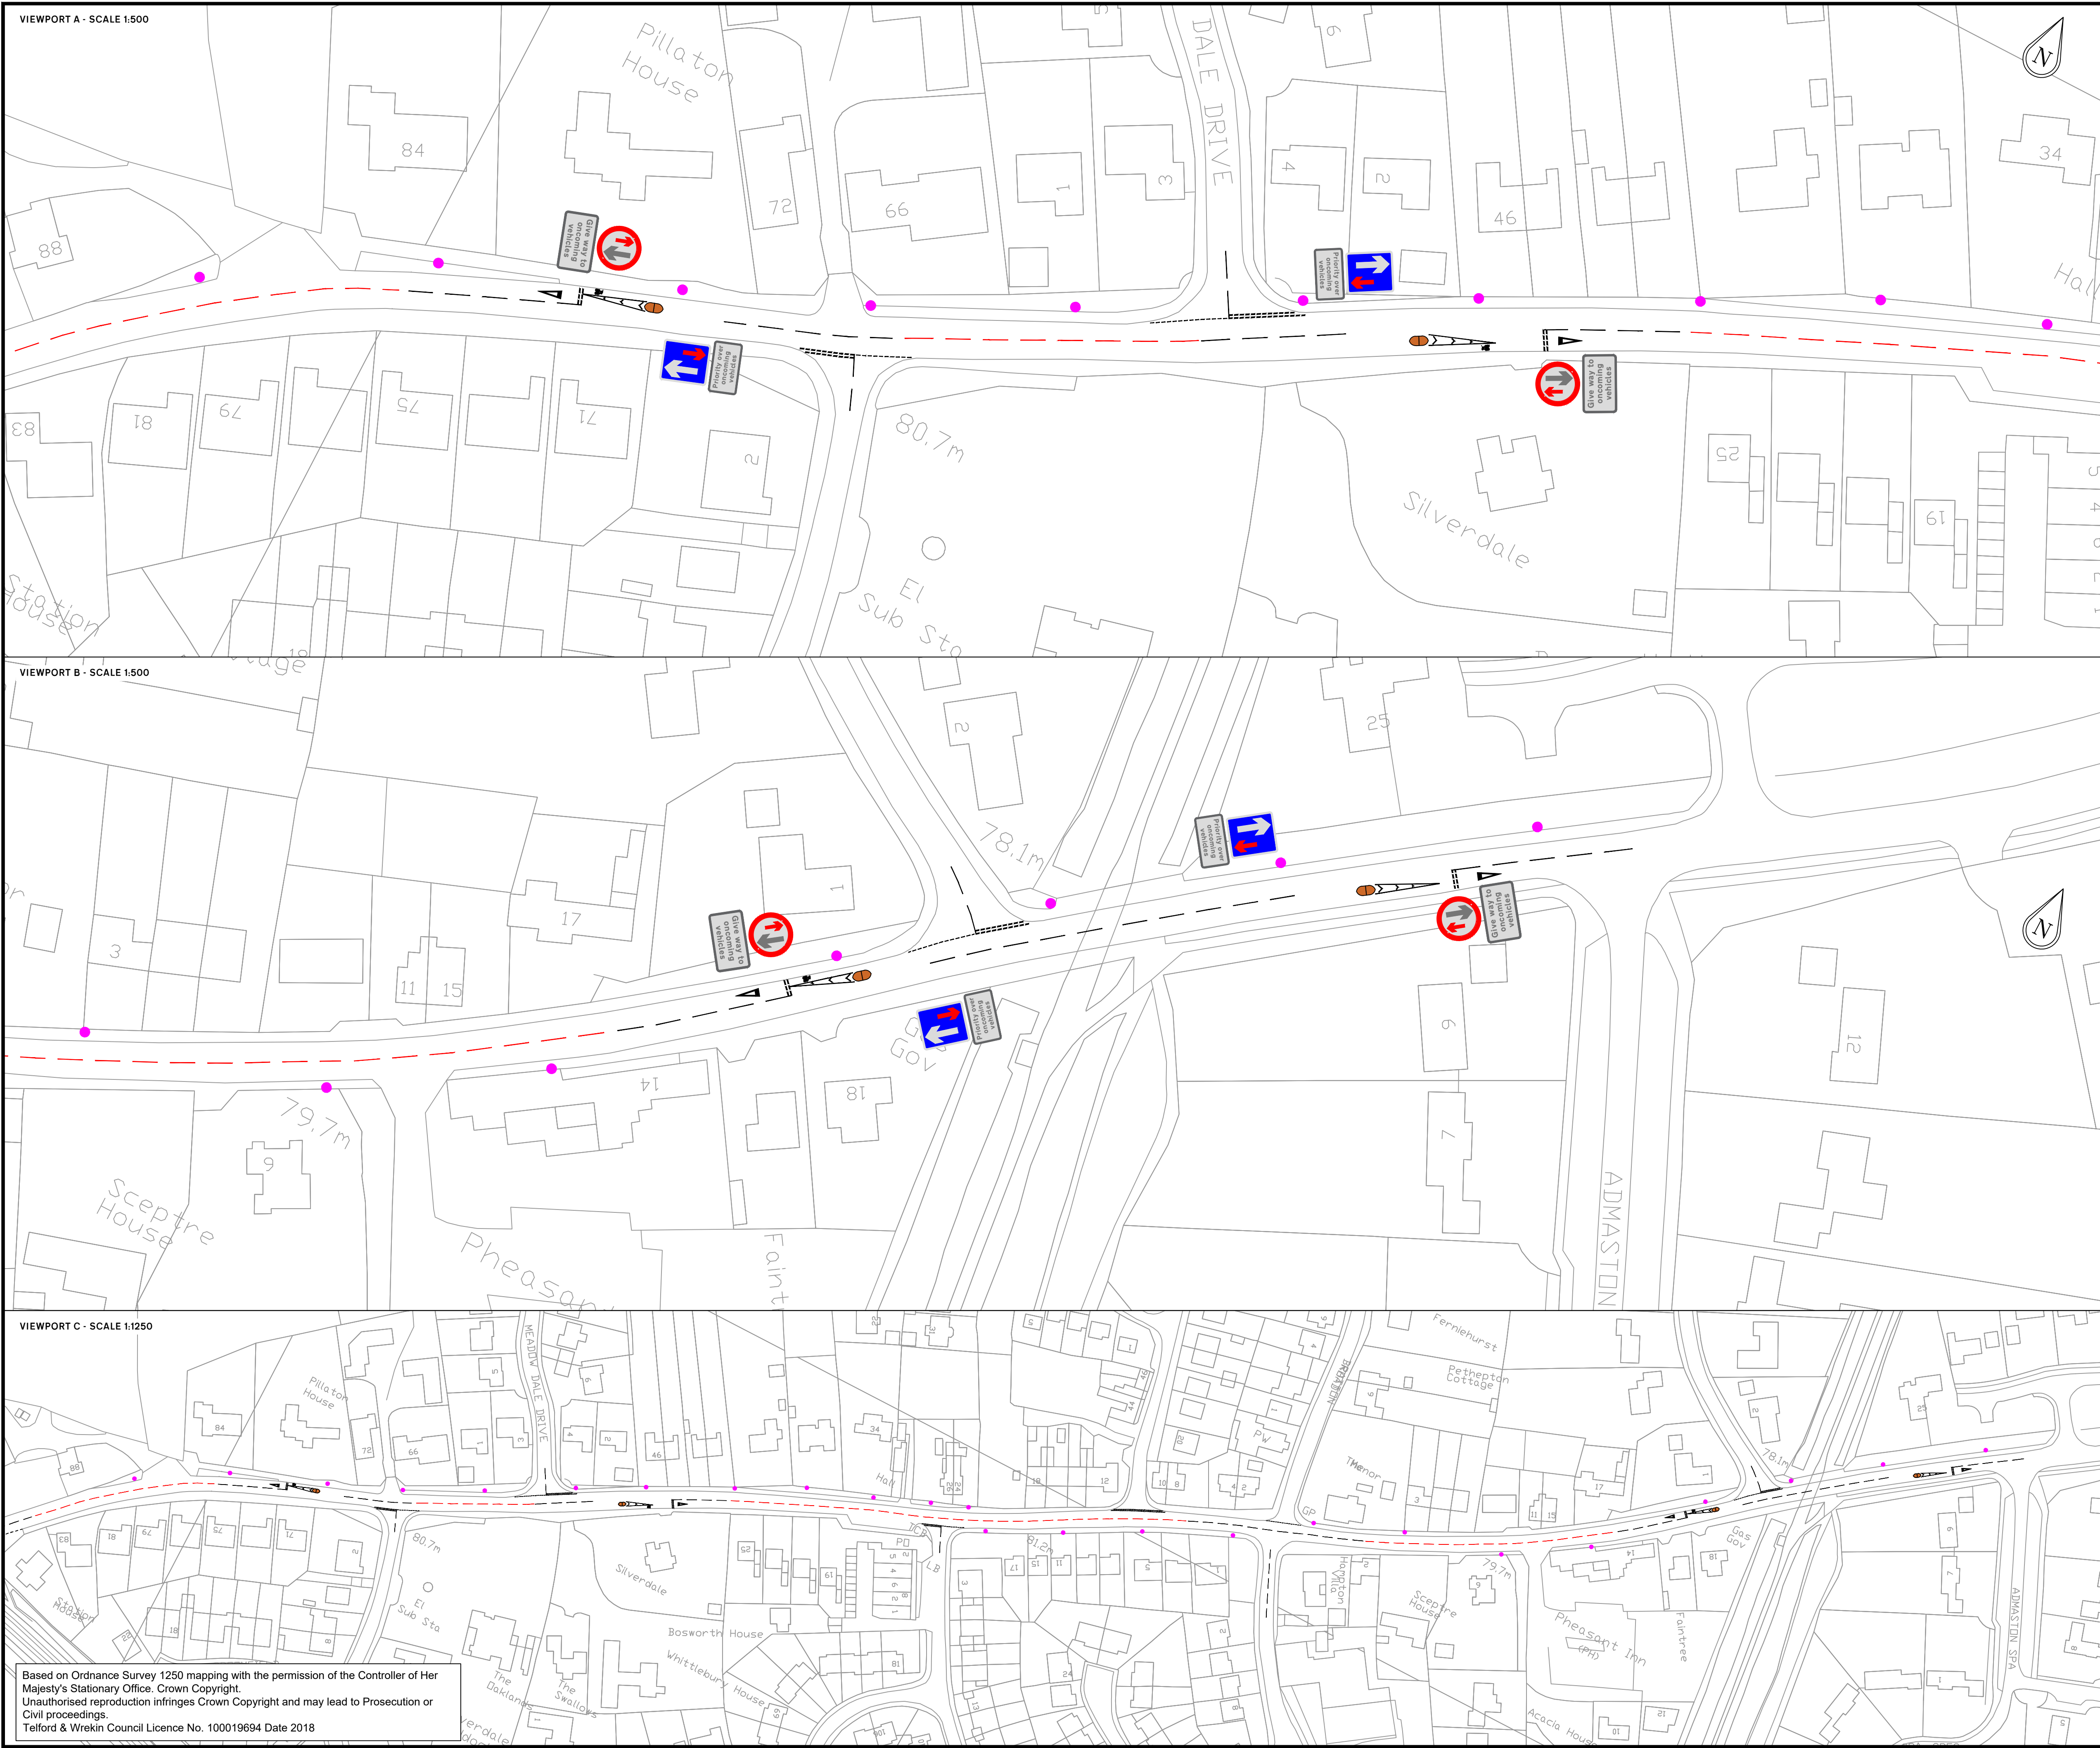

Based on Ordnance Survey 1250 mapping with the permission of the Controller of Her Majesty's Stationary Office. Crown Copyright.
Unauthorised reproduction infringes Crown Copyright and may lead to Prosecution or Civil proceedings.
Telford & Wrekin Council Licence No. 100019694 Date 2018

- Notes:
1. All dimensions are in metres unless stated otherwise.
 2. A review of redundant street furniture is to be carried out by TWC Road Safety and Traffic Engineering Team
 3. A full street lighting assessment is required prior to commencement of the scheme; if additional street lighting is required to comply with relevant standards, this will need to be funded by the Parish Council;
 4. Existing road markings within the village boundaries are to be removed on the B4394 as part of the traffic calming scheme.
 5. Traffic islands to maintain a minimum of 1.5m from the nearest kerb to permit cycles to bypass the feature.

- KEY:
- Rosehill Heritage Bolt Down Island
 - Existing street lighting column
 - Existing road markings to be removed

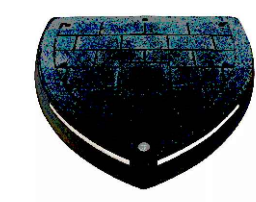

Issue	File Type	Destination	Date	Approved	
1	11/7/23	CHANGED BUILD-OUT POSITIONS	CP	PL	
Rev	Revision Date	Purpose of revision	Drawn	Checked	Approved

Protect, care and invest to create a better borough

Dean Sargeant, Director of Neighbourhood & Enforcement Services
Granville House, St Georges Rd, TELFORD, TF2 7RJ

Client
WROCKWARDINE PARISH COUNCIL

Project
**ADMASTON TRAFFIC CALMING
SHAWBIRCH RD & WELLINGTON RD**

Drawing title
**GENERAL ARRANGEMENT ILLUSTRATION
TRAFFIC SIGNS LOCATION PLAN
& LINING DRAWING**

Drawing status
FOR CONSULTATION

Scale 1:500	A1	Date 11/04/22	Drawn-by CLP	Checked-by MSP
----------------	----	------------------	-----------------	-------------------

DO NOT SCALE FROM THIS DRAWING

Drawing number NM16-01/DD02	Rev 1
---------------------------------------	-----------------