



Section through upper end of Boules Court

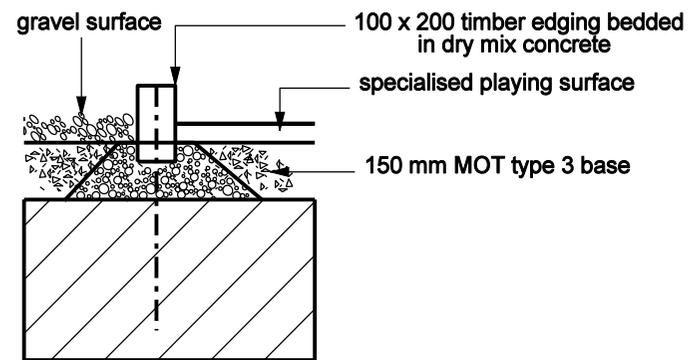

Edge between spectator area and Court

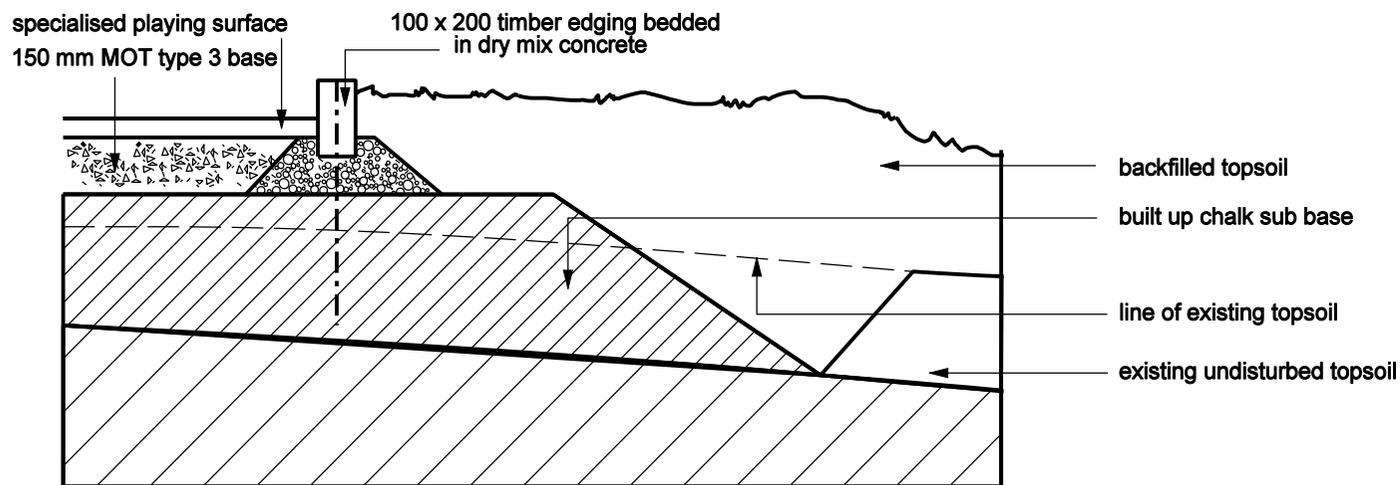

Section through lower end of Boules Court

