


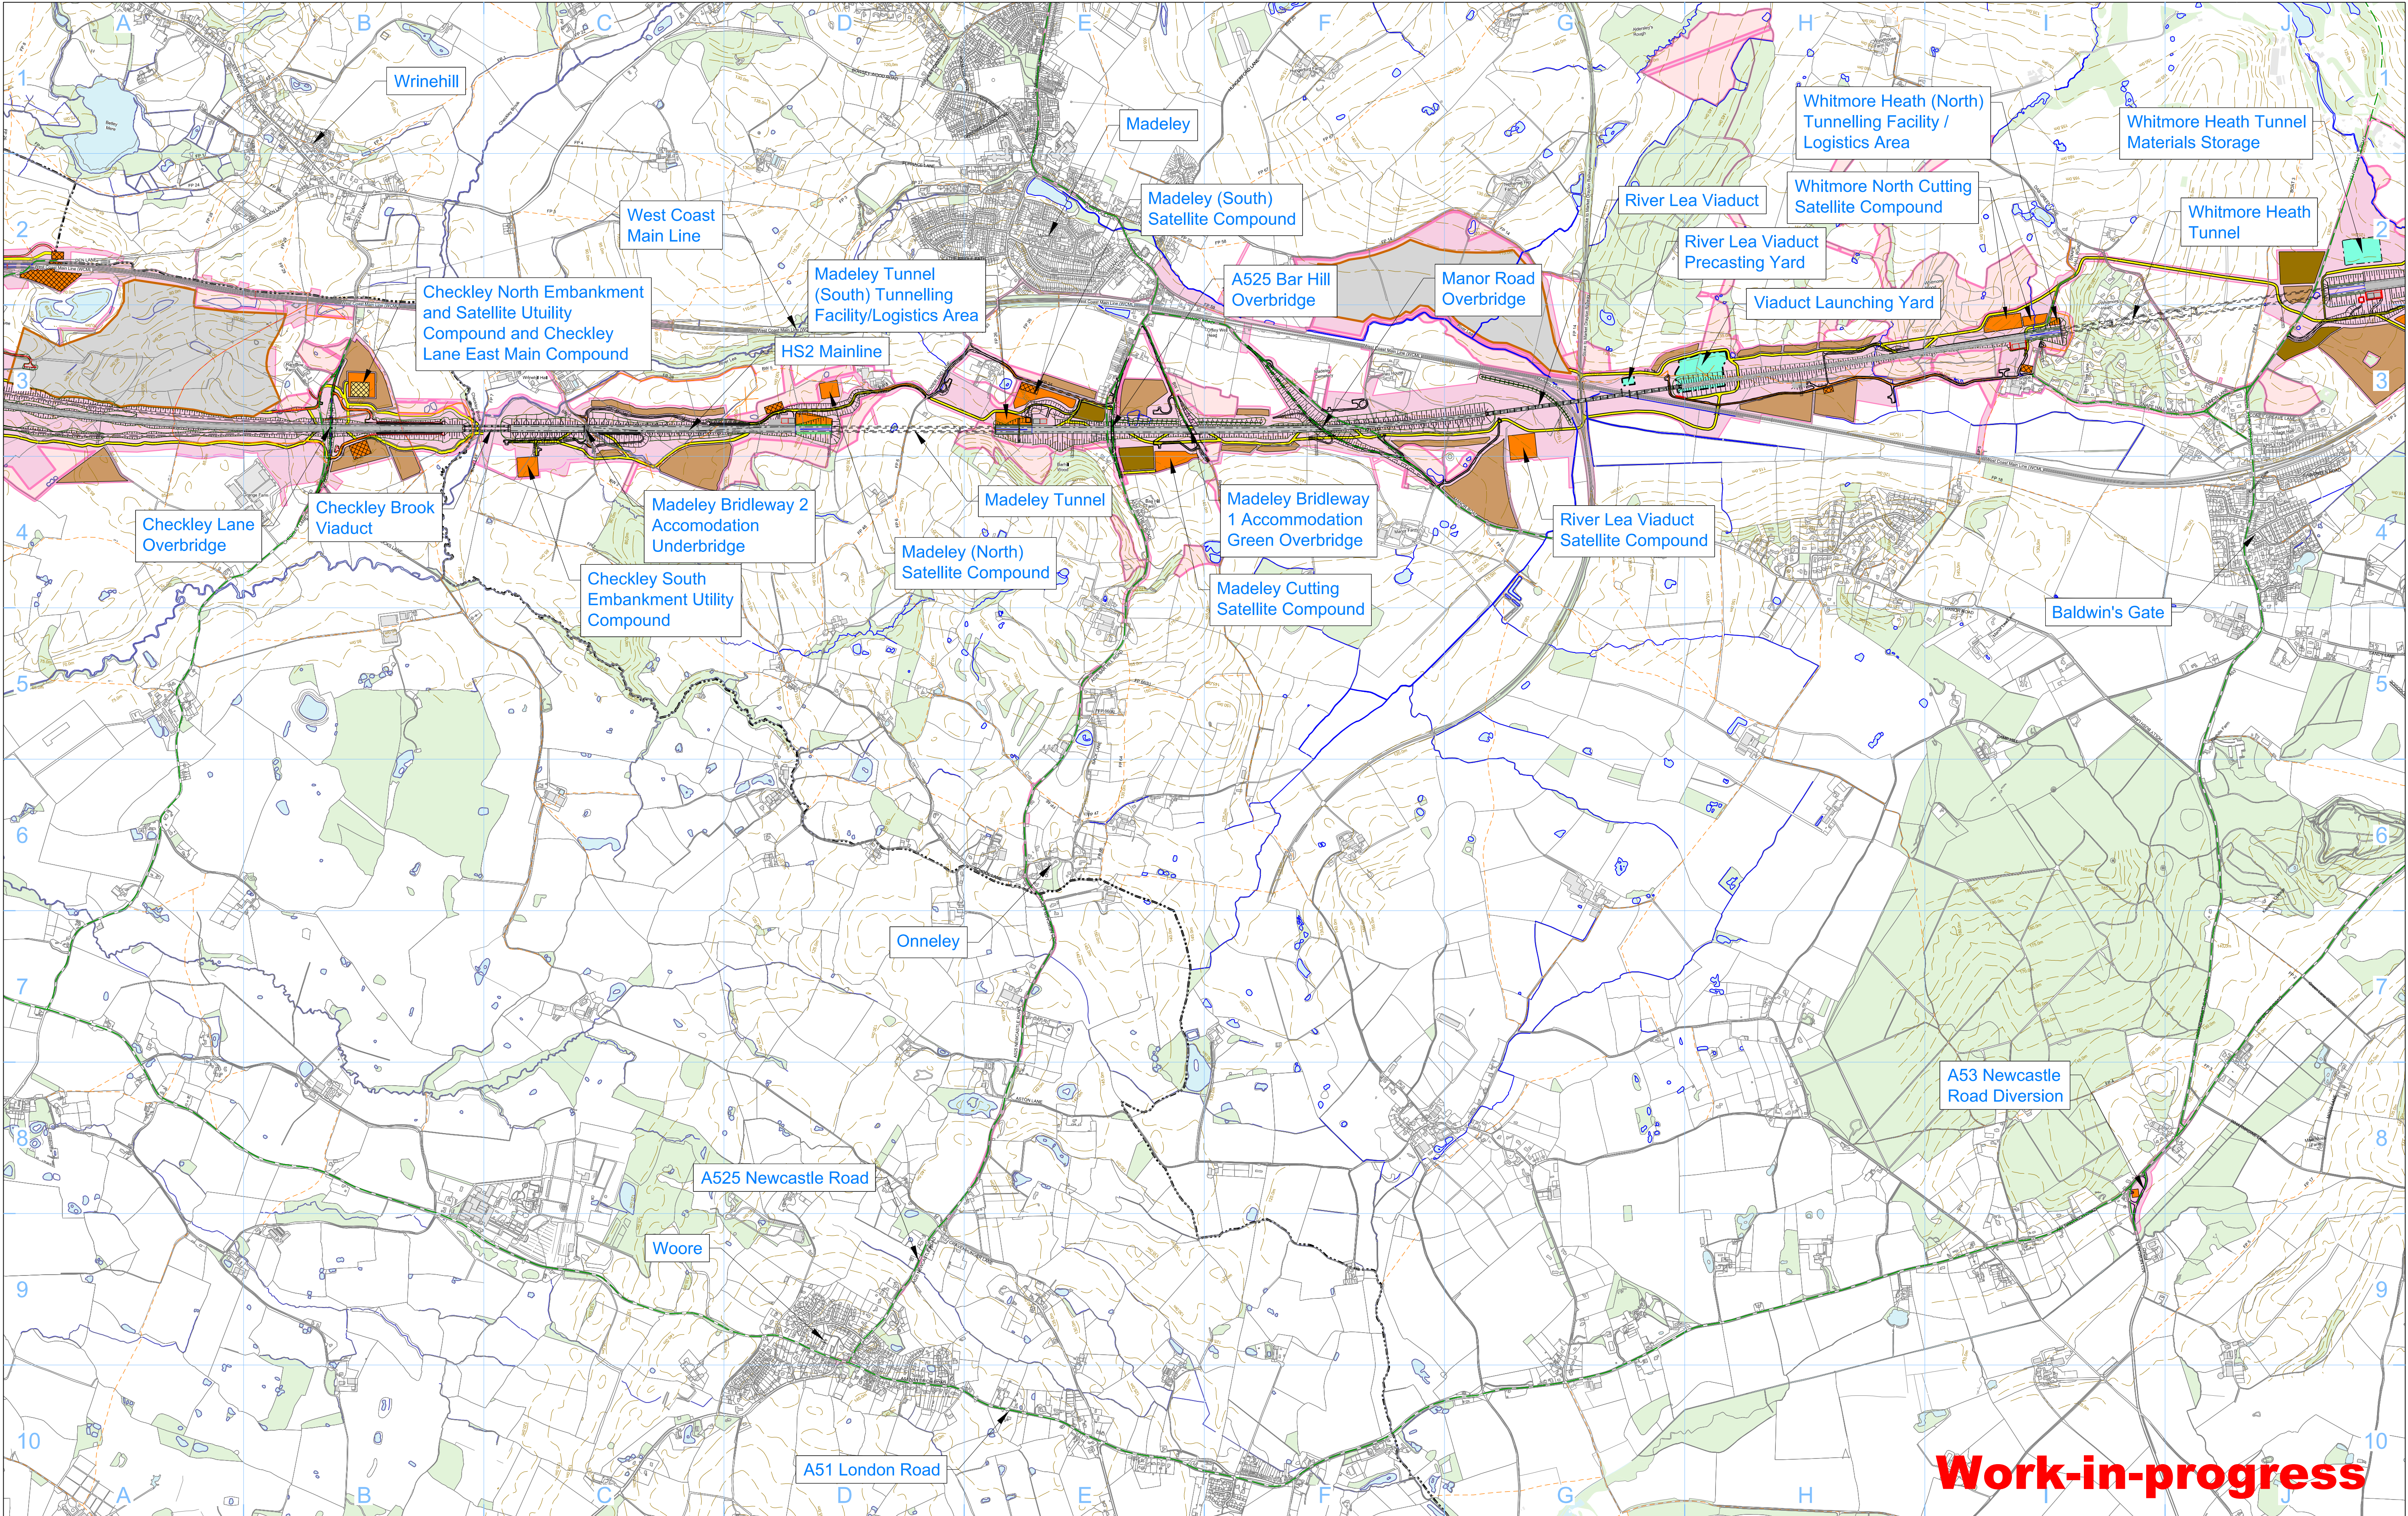

Work-in-progress

Legend				
Depot, station, headhouse or portal building	Borrow Pit	Community Area boundary	Landscape earthworks	Existing woodland
Tunnel portal	Storage / prefabrication / laydown areas	Tunnels external extent	Engineering earthworks	Existing buildings
Main construction compound	Land potentially required during construction	Construction traffic route	Temporary highway diversion / realignment	Existing inland water
Satellite construction compound	Extent of land potentially required during construction for mitigation planting	Existing public right of way (PRoW)	Main utility works	Existing watercourse
Railway systems compound	Temporary replacement community facility	New, diverted or realigned PRoW	Rail alignment	Existing contours
Temporary material stockpile		Stopped-up PRoW	Chainage (e.g. 10+000)	Rail alignment formation
		Temporary PRoW diversion / realignment		Temporary workers accommodation

Map Number
Based on CT-05-230 to CT-05-236

Map Name
**Proposed Scheme - Construction Phase
Woore Village**

Community Area
CA4 Whitmore Heath to Madeley and CA5 South Cheshire

HS2

Registered in England
Registration No. 06791686
Registered office:
2 Snow Hill, Queensway,
Birmingham, B4 6GA

Scale at A3: 1:25,000

0 250 500 750 1000 1250
Metres

© Crown copyright and database rights 2018.
Ordnance Survey Licence Number 100049190.

Doc Number: C861-ARP-PT-SKE-000-100376

P00.1 Date: 08/03/19

