


THIS DOCUMENT HAS BEEN PREPARED IN ACCORDANCE WITH THE SCOPE OF INSPIRE DESIGN & DEVELOPMENT LTD'S APPOINTMENT WITH ITS CLIENT AND IS SUBJECT TO THE TERMS OF THAT APPOINTMENT. INSPIRE DESIGN & DEVELOPMENT LTD ACCEPTS NO LIABILITY FOR ANY USE OF THIS DOCUMENT OTHER THAN BY ITS CLIENT AND ONLY FOR THE PURPOSES FOR WHICH IT WAS PREPARED AND PROVIDED. © INSPIRE DESIGN & DEVELOPMENT LTD 2020

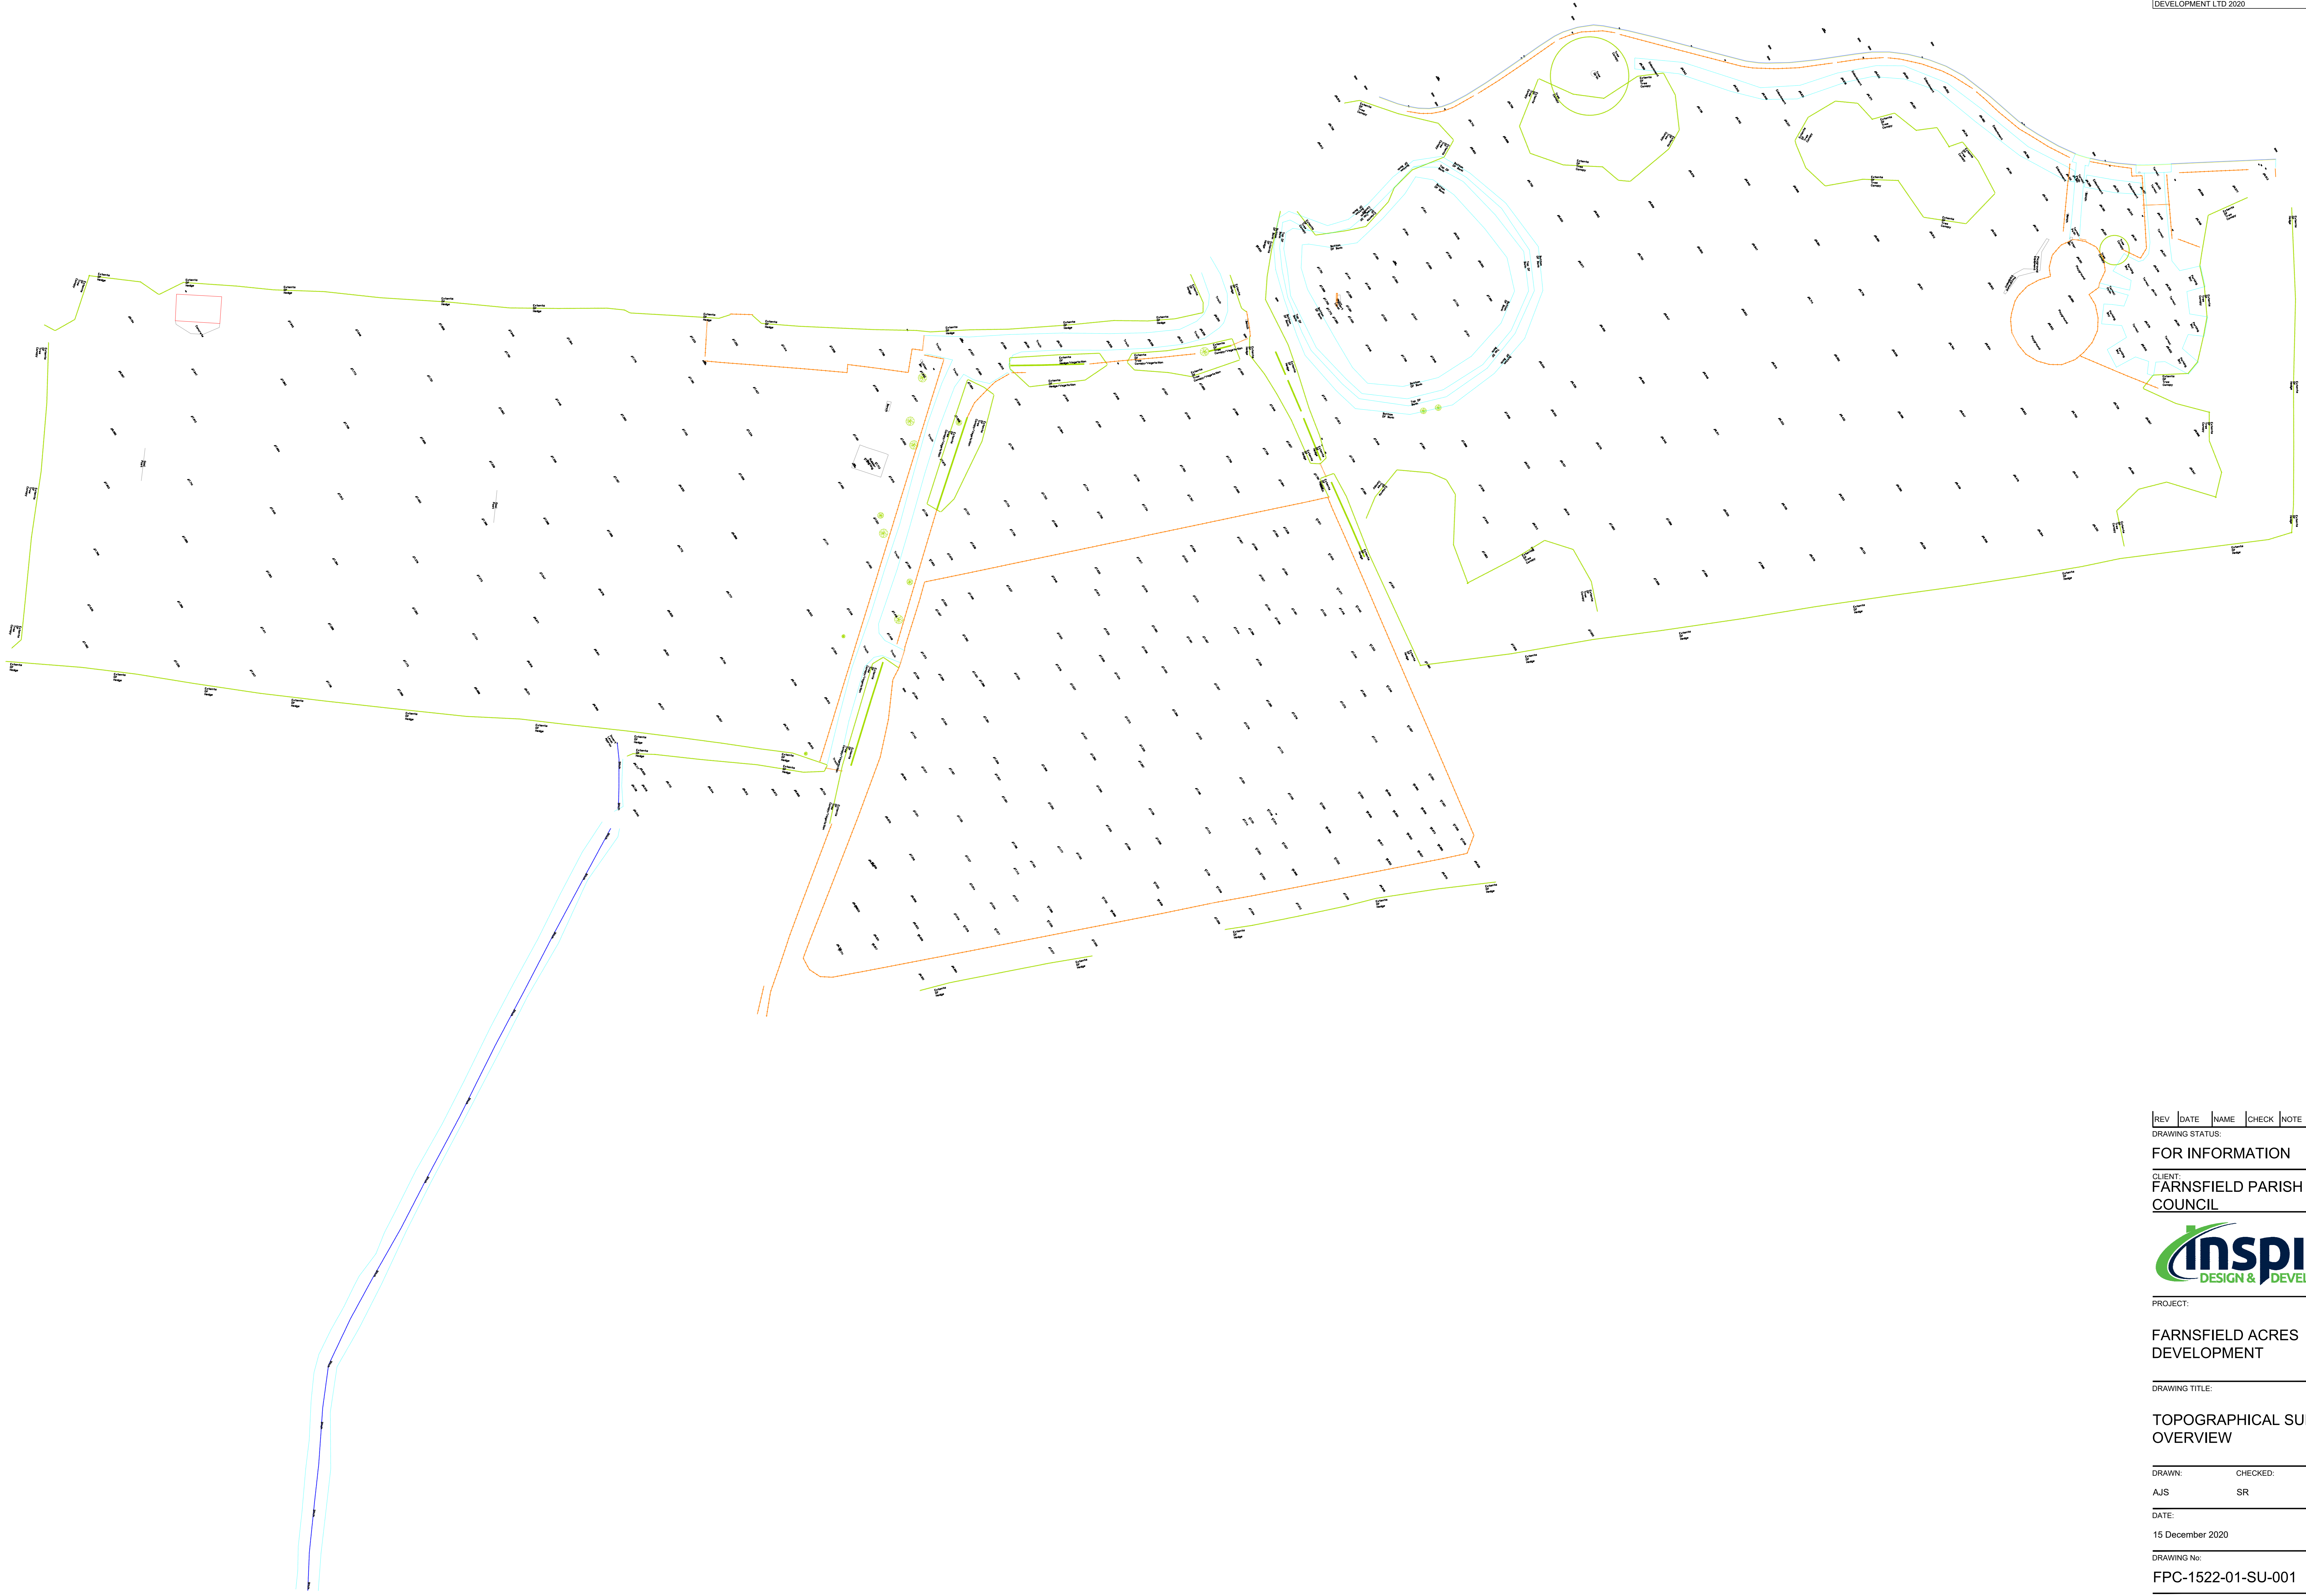

REV	DATE	NAME	CHECK	NOTE

DRAWING STATUS:  
**FOR INFORMATION**  
 CLIENT:  
**FARNSFIELD PARISH COUNCIL**




PROJECT:  
**FARNSFIELD ACRES DEVELOPMENT**

DRAWING TITLE:  
**TOPOGRAPHICAL SURVEY OVERVIEW**

DRAWN:	CHECKED:	APPROVED:
AJS	SR	SR

DATE: 15 December 2020 SCALE @ A0: 1:500

DRAWING No: **FPC-1522-01-SU-001** REVISION No:

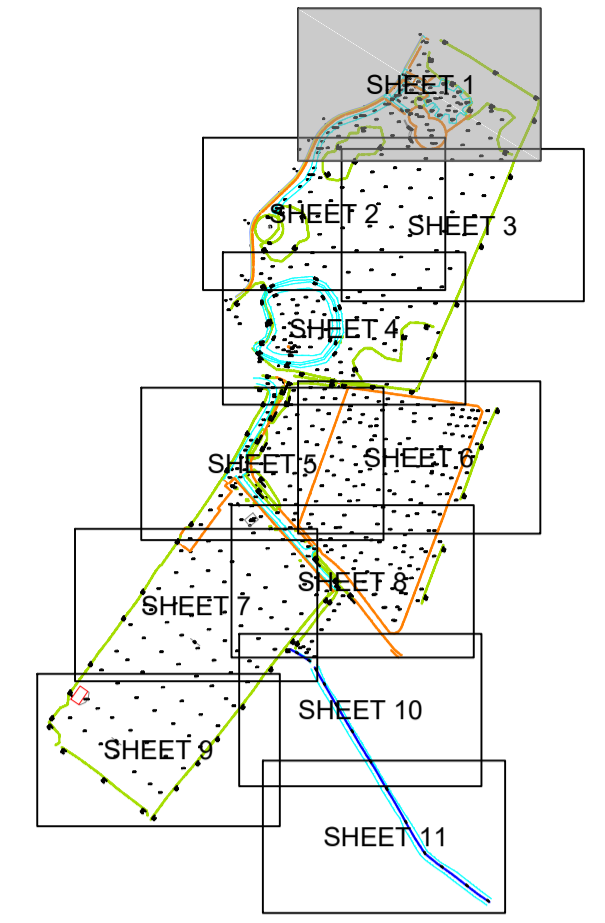

©CROWN COPYRIGHT AND DATABASE RIGHTS 2020 ORDNANCE SURVEY 0100031673

THIS DOCUMENT HAS BEEN PREPARED IN ACCORDANCE WITH THE SCOPE OF INSPIRE DESIGN & DEVELOPMENT LTD'S APPOINTMENT WITH ITS CLIENT AND IS SUBJECT TO THE TERMS OF THAT APPOINTMENT. INSPIRE DESIGN & DEVELOPMENT LTD ACCEPTS NO LIABILITY FOR ANY USE OF THIS DOCUMENT OTHER THAN BY ITS CLIENT AND ONLY FOR THE PURPOSES FOR WHICH IT WAS PREPARED AND PROVIDED. © INSPIRE DESIGN & DEVELOPMENT LTD 2020



CLIENT:  
**FARNSFIELD PARISH COUNCIL**

PROJECT:  
**FARNSFIELD ACRES DEVELOPMENT**

DRAWING TITLE:  
**TOPOGRAPHICAL SURVEY SHEET 1**

DRAWING STATUS:  
**FOR INFORMATION**



DATE: 15 December 2020  
SCALE @ A1: 1:200

DRAWN: **AJS** CHECKED: **SR** APPROVED: **SR**

DRAWING No.: **FPC-1522-01-SU-002** REVISION No.:

REV	DATE	NAME	CHECK	NOTE



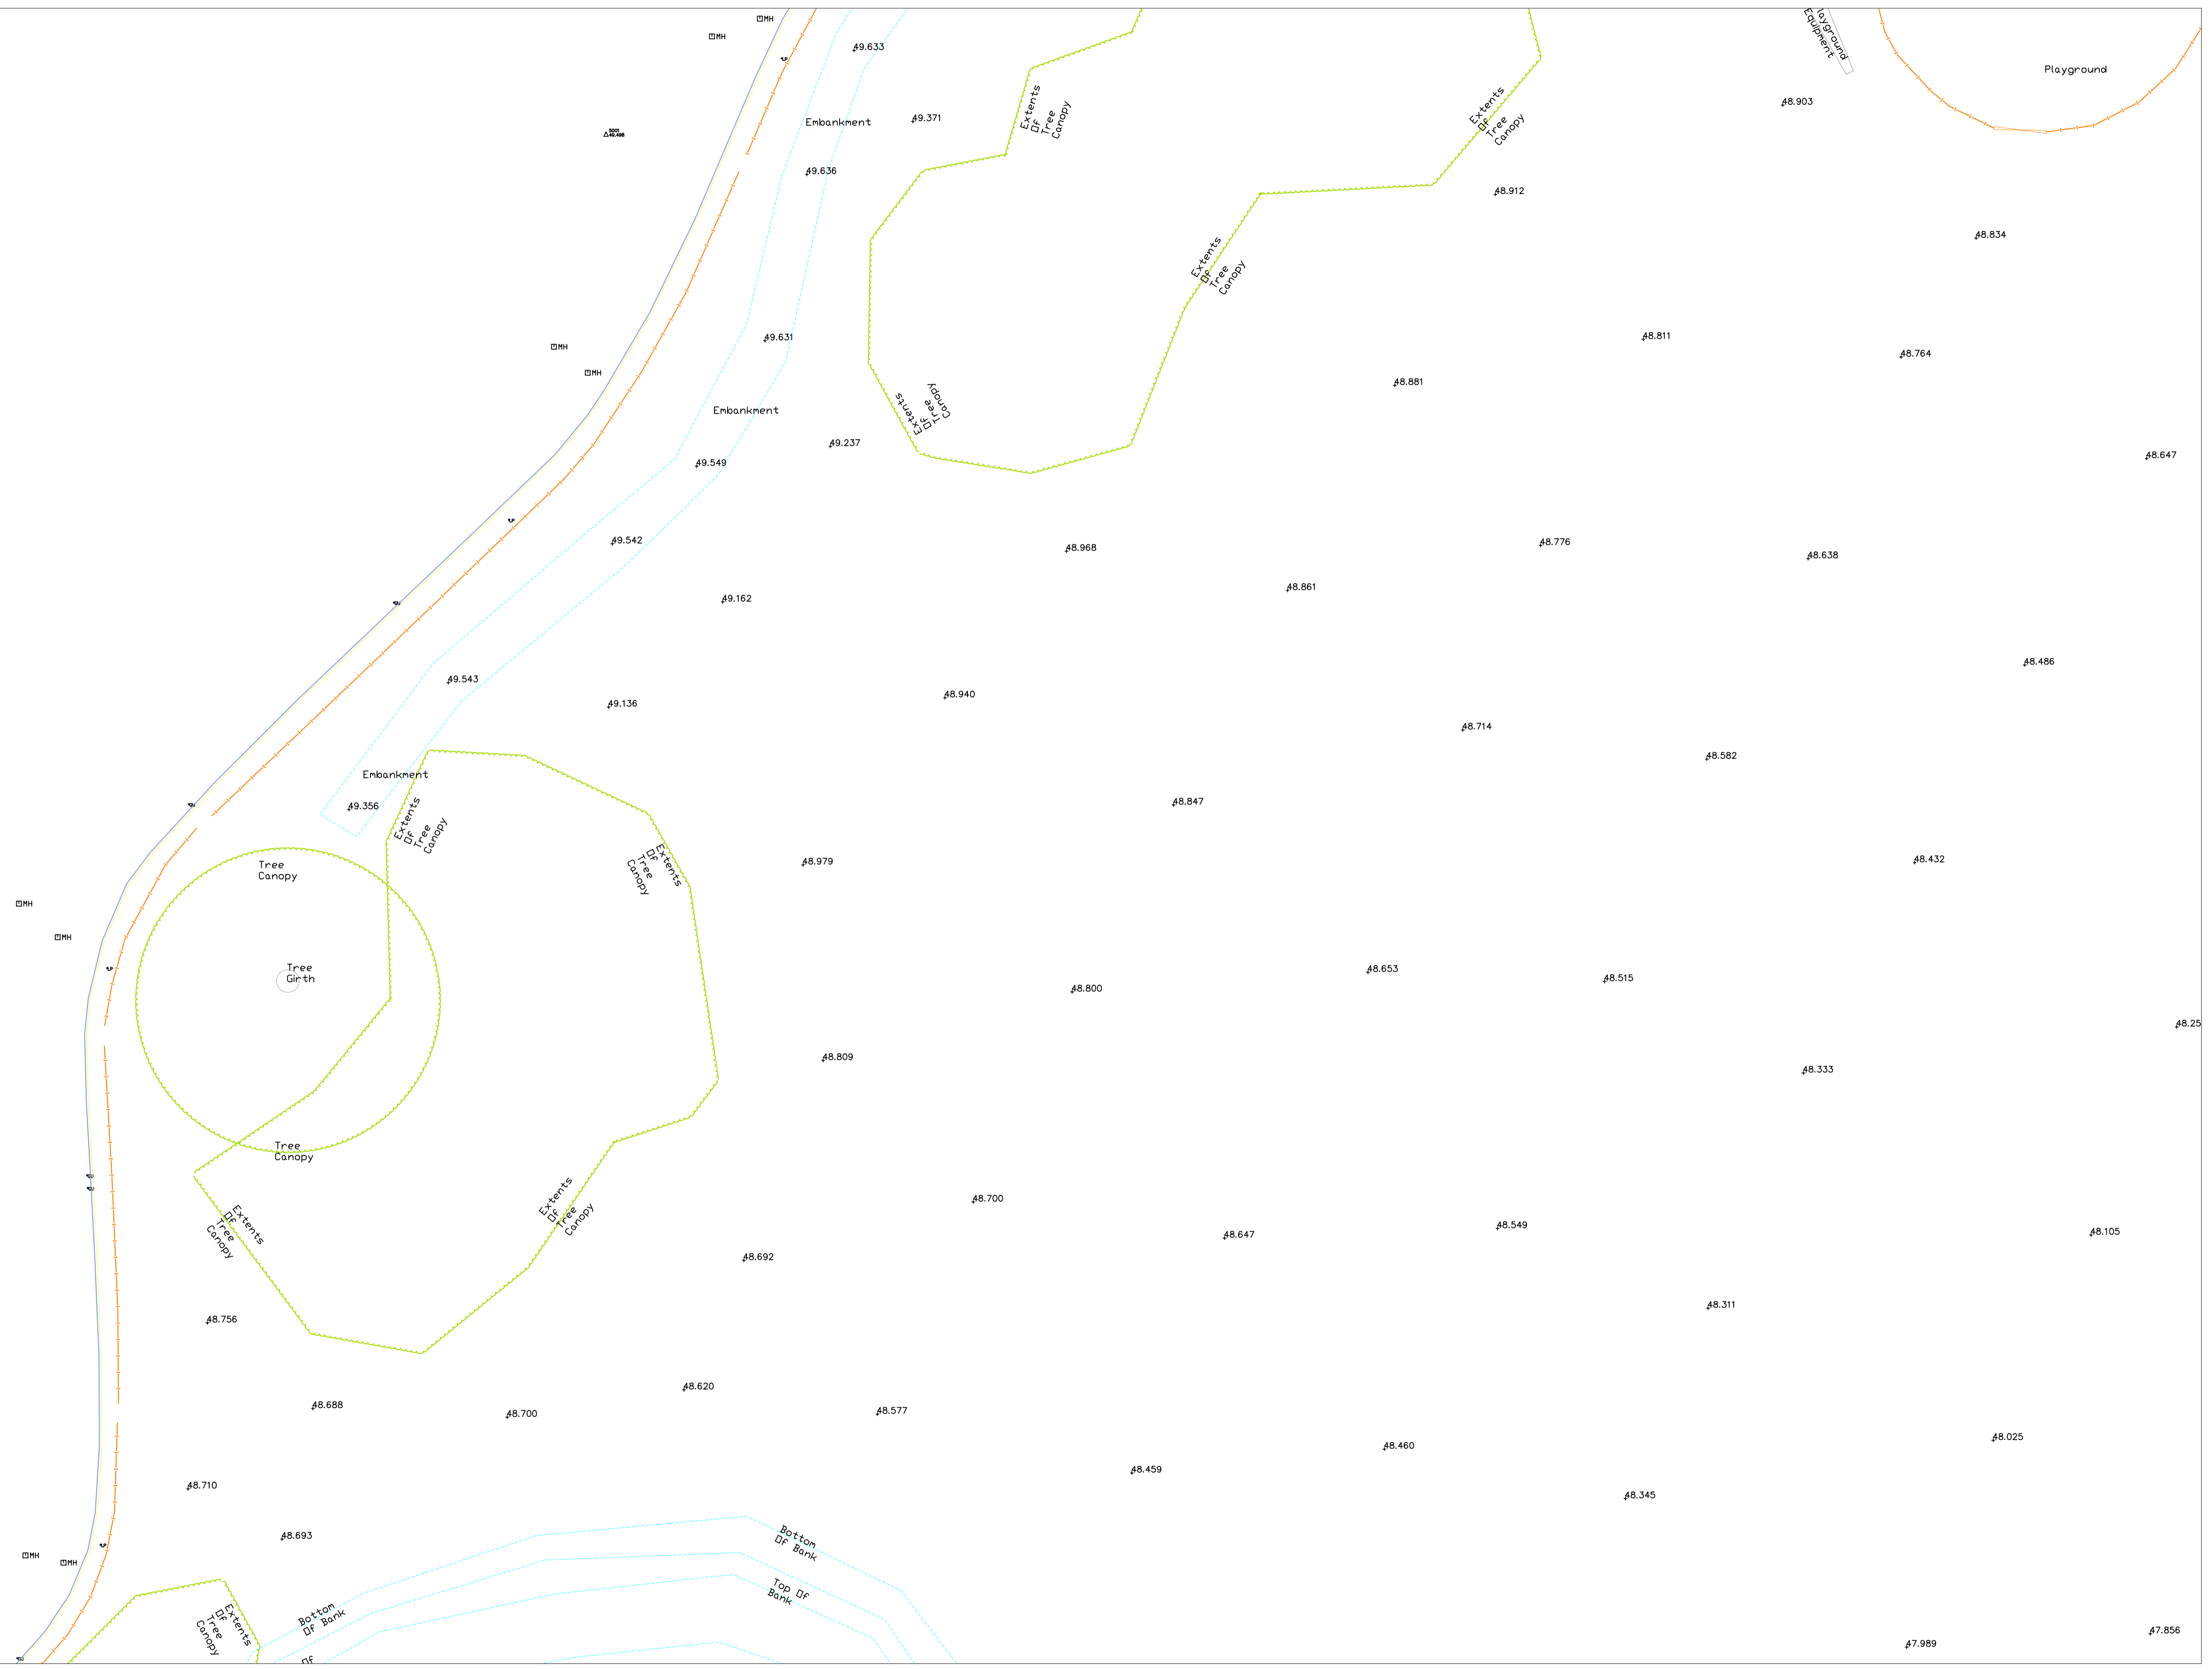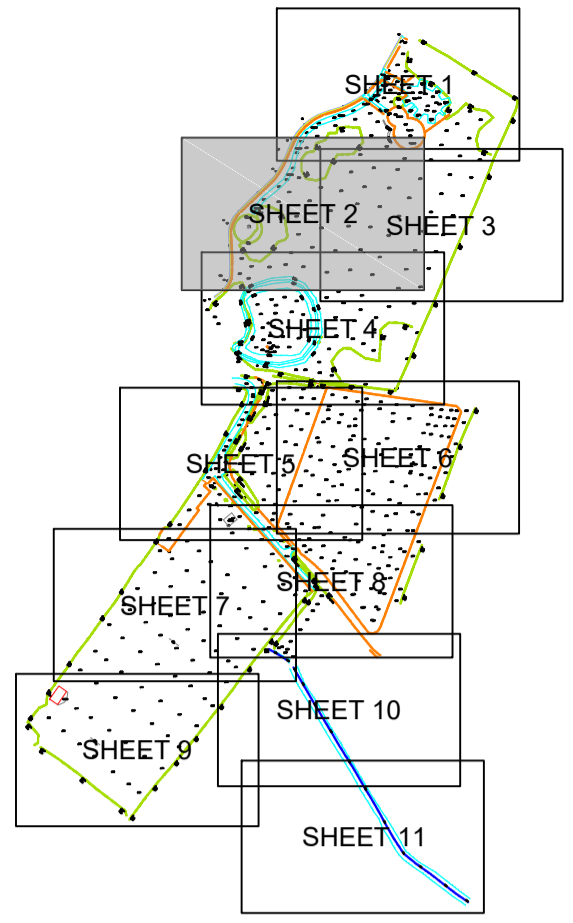

©CROWN COPYRIGHT AND DATABASE RIGHTS 2020 ORDNANCE SURVEY 0100031673

THIS DOCUMENT HAS BEEN PREPARED IN ACCORDANCE WITH THE SCOPE OF INSPIRE DESIGN & DEVELOPMENT LTD'S APPOINTMENT WITH ITS CLIENT AND IS SUBJECT TO THE TERMS OF THAT APPOINTMENT. INSPIRE DESIGN & DEVELOPMENT LTD ACCEPTS NO LIABILITY FOR ANY USE OF THIS DOCUMENT OTHER THAN BY ITS CLIENT AND ONLY FOR THE PURPOSES FOR WHICH IT WAS PREPARED AND PROVIDED. © INSPIRE DESIGN & DEVELOPMENT LTD 2020



CLIENT:  
FARNSFIELD PARISH COUNCIL


PROJECT:  
FARNSFIELD ACRES DEVELOPMENT

DRAWING TITLE:  
TOPOGRAPHICAL SURVEY SHEET 2

DRAWING STATUS:  
FOR INFORMATION  
DRAWN: AJS      CHECKED: SR      APPROVED: SR

DATE: 15 December 2020  
SCALE @ A1: 1:200  
DRAWING No.: FPC-1522-01-SU-003  
REVISION No.:

REV	DATE	NAME	CHECK	NOTE

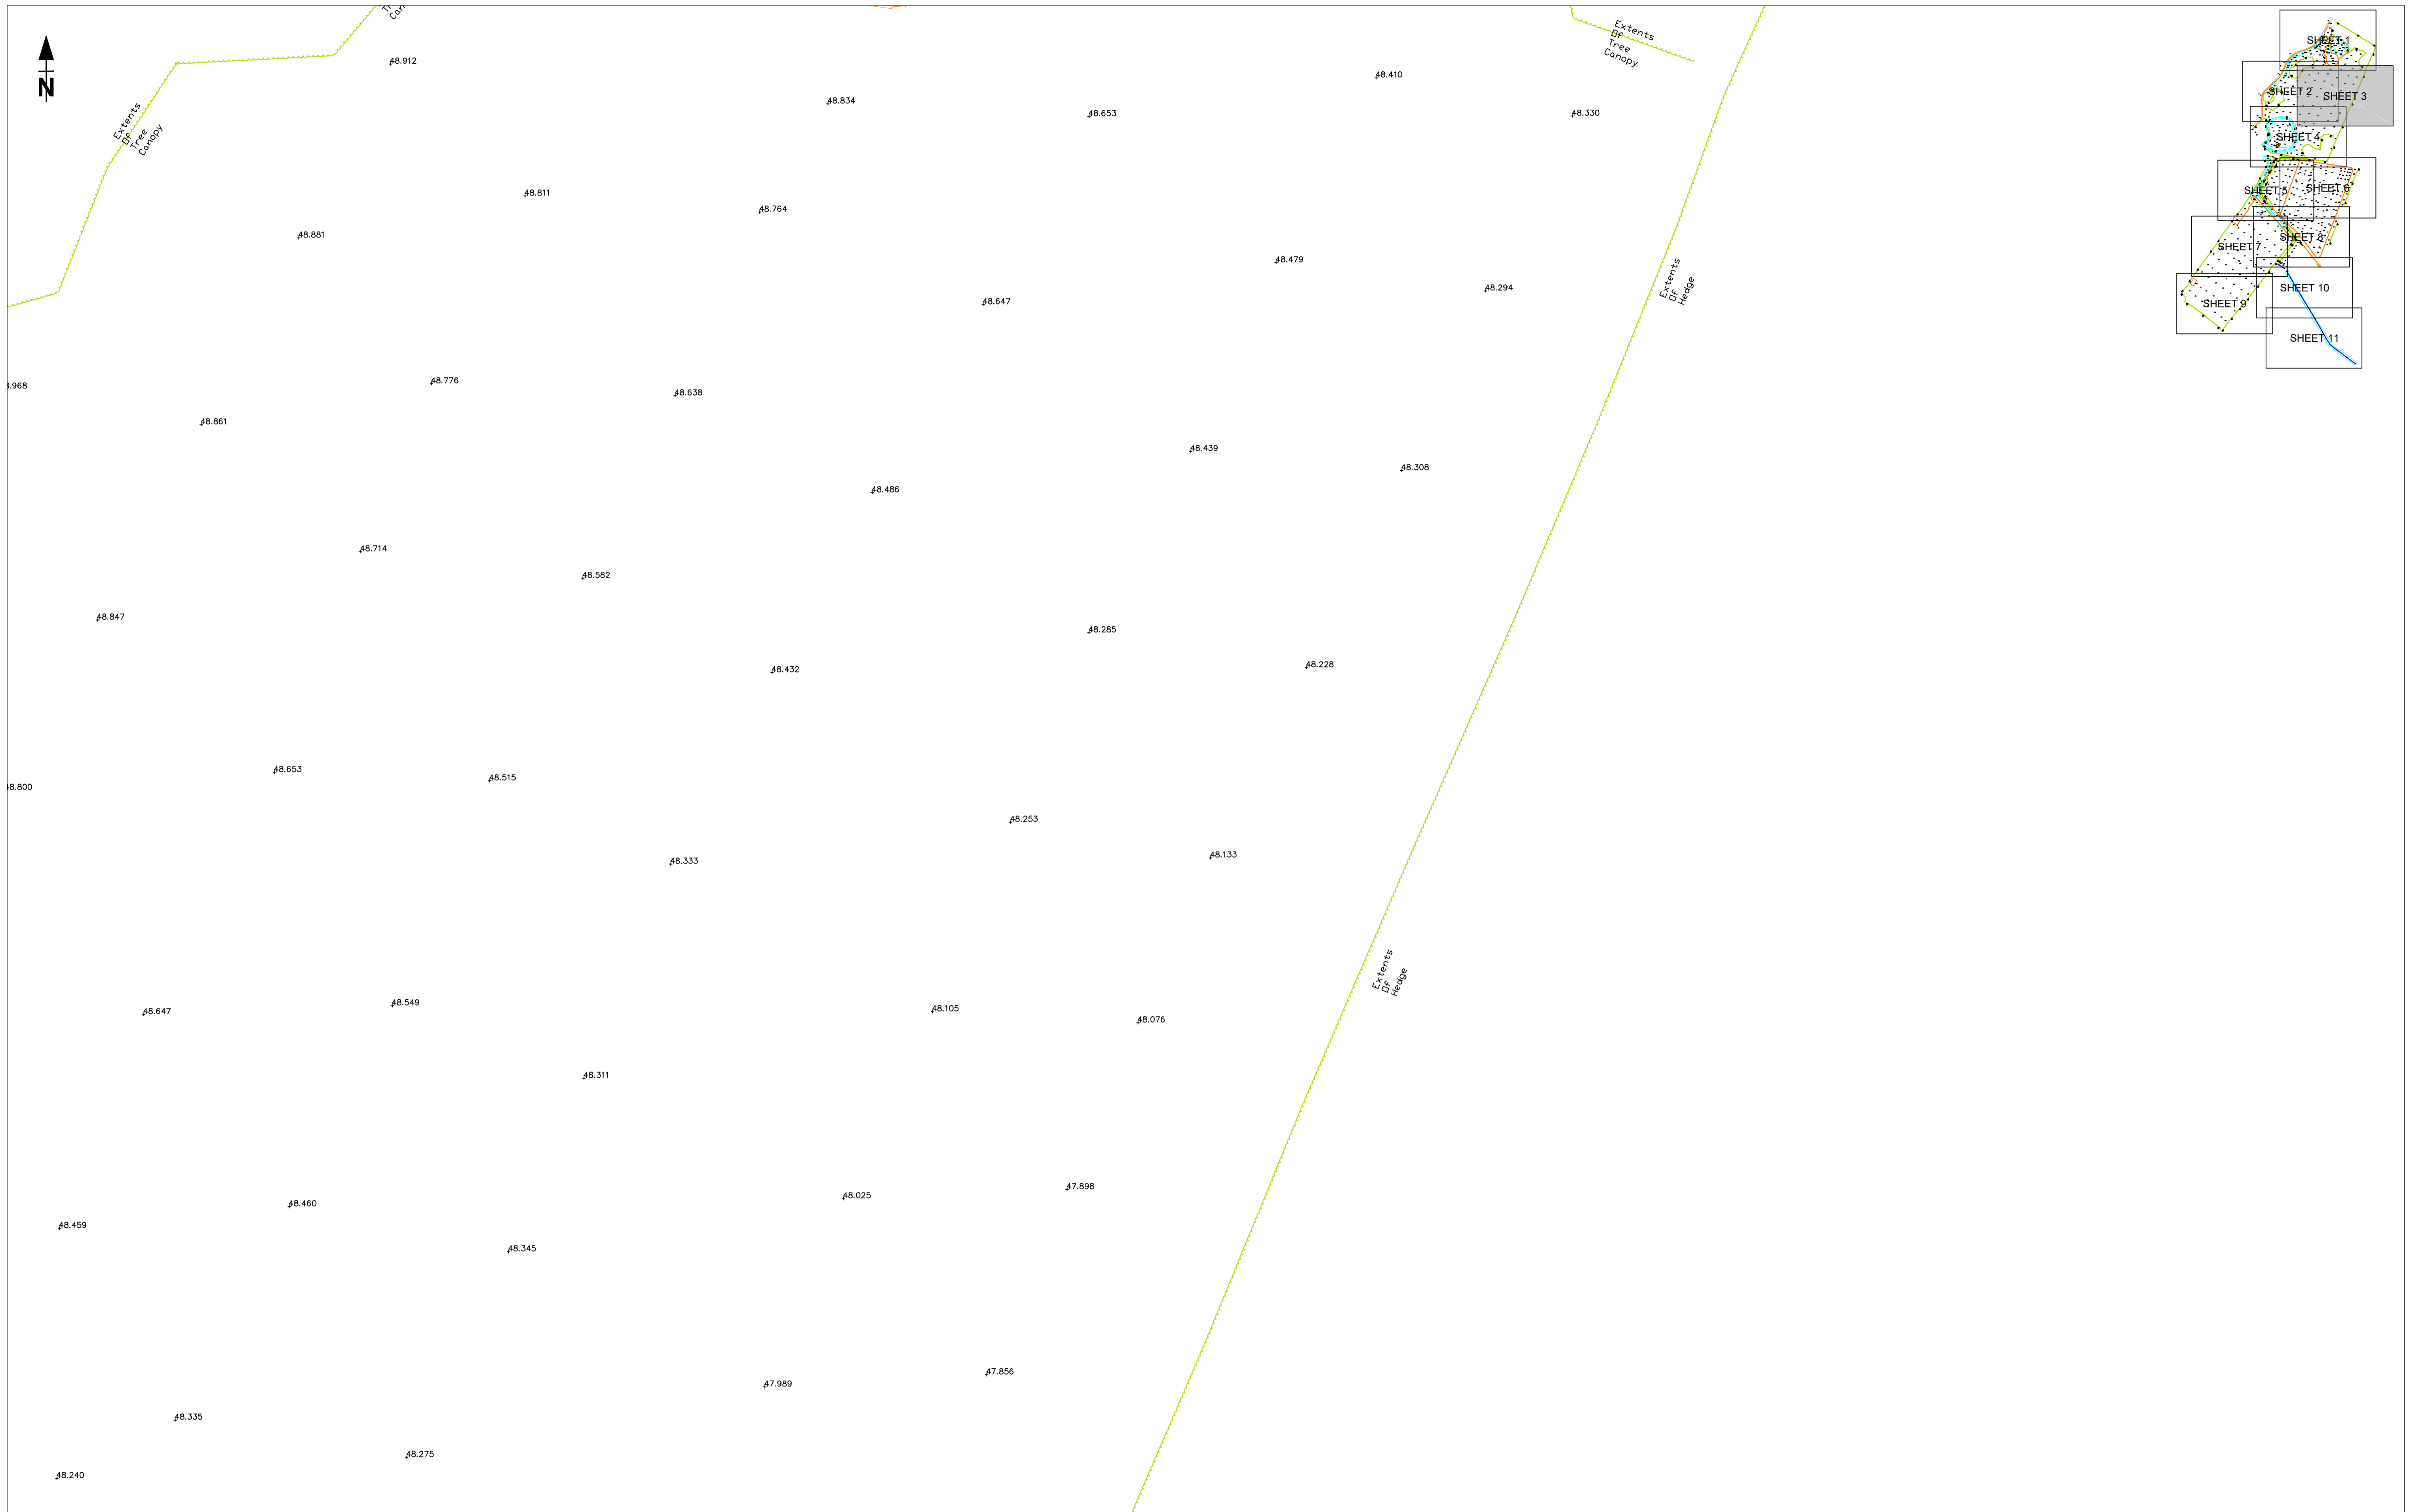

©CROWN COPYRIGHT AND DATABASE RIGHTS 2020 ORDNANCE SURVEY 0100031673

THIS DOCUMENT HAS BEEN PREPARED IN ACCORDANCE WITH THE SCOPE OF INSPIRE DESIGN & DEVELOPMENT LTD'S APPOINTMENT WITH ITS CLIENT AND IS SUBJECT TO THE TERMS OF THAT APPOINTMENT. INSPIRE DESIGN & DEVELOPMENT LTD ACCEPTS NO LIABILITY FOR ANY USE OF THIS DOCUMENT OTHER THAN BY ITS CLIENT AND ONLY FOR THE PURPOSES FOR WHICH IT WAS PREPARED AND PROVIDED. © INSPIRE DESIGN & DEVELOPMENT LTD 2020



CLIENT:  
FARNSFIELD PARISH COUNCIL

PROJECT:  
FARNSFIELD ACRES DEVELOPMENT

DRAWING TITLE:  
TOPOGRAPHICAL SURVEY SHEET 3


DRAWING STATUS:  
FOR INFORMATION

DATE: 15 December 2020  
SCALE @ A1: 1:200

DRAWN:	CHECKED:	APPROVED:
AJS	SR	SR

DRAWING No.:	REVISION No.:
FPC-1522-01-SU-004	

REV	DATE	NAME	CHECK	NOTE

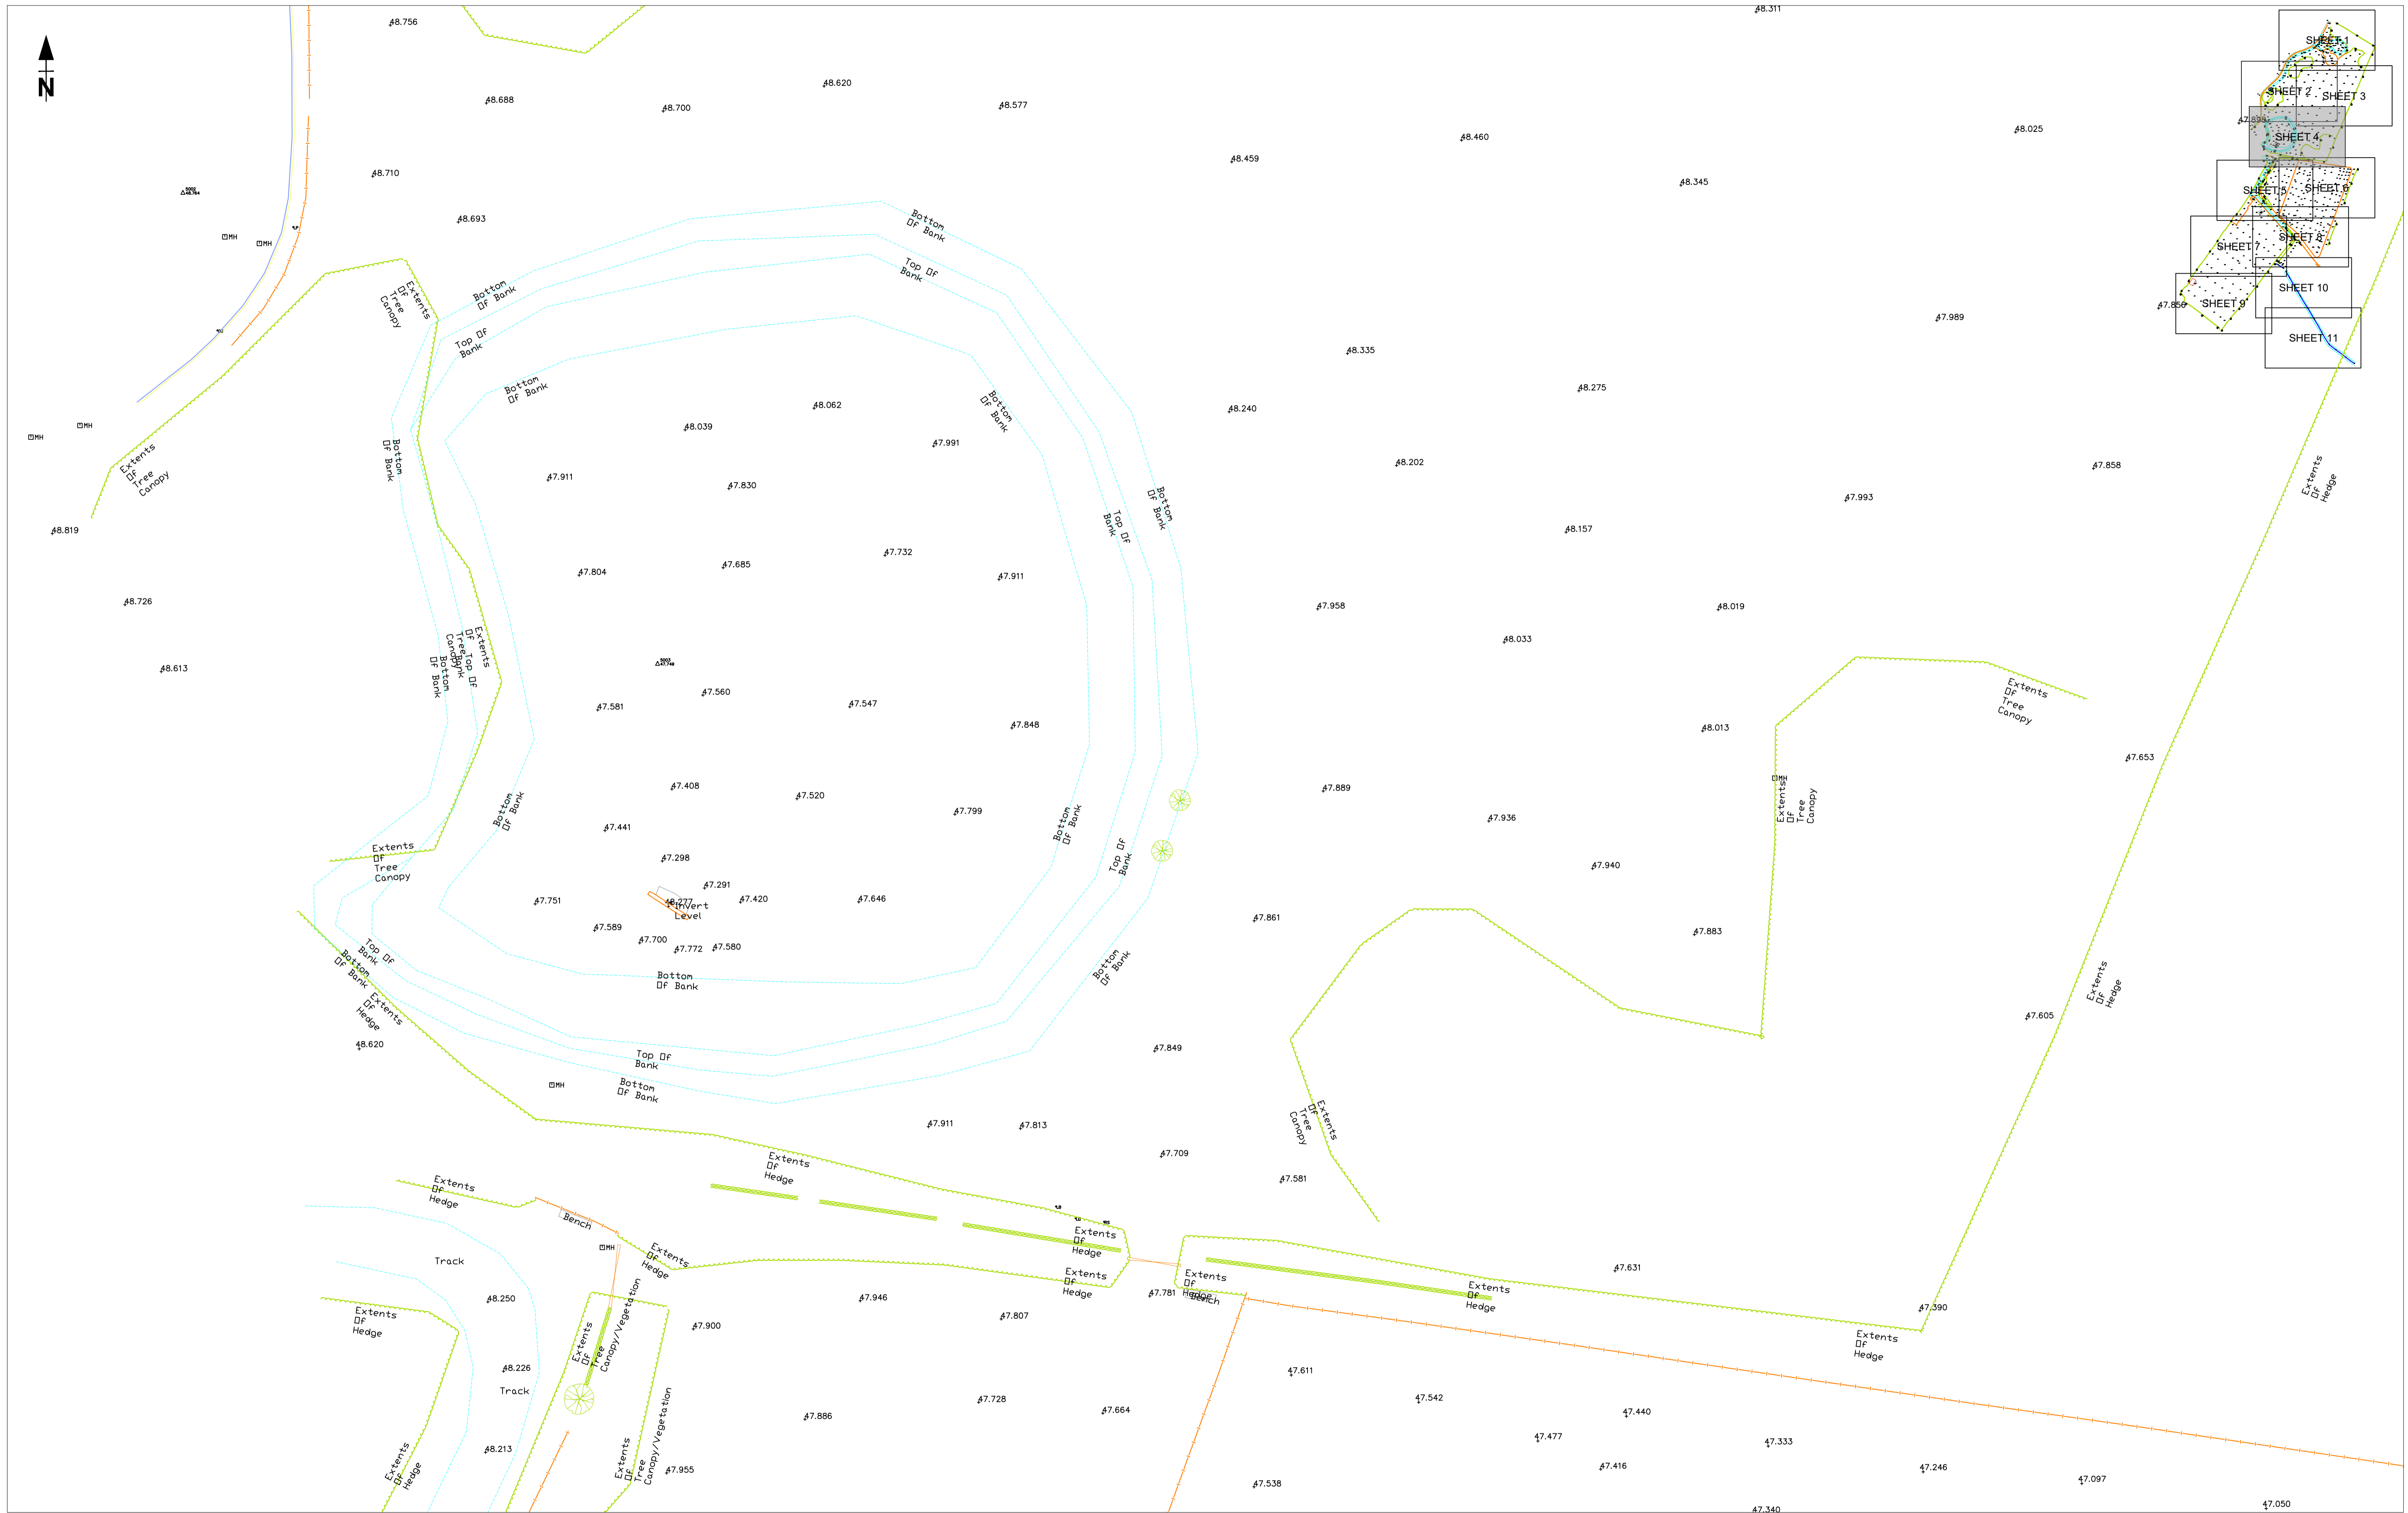

©CROWN COPYRIGHT AND DATABASE RIGHTS 2020 ORDNANCE SURVEY 0100031673

THIS DOCUMENT HAS BEEN PREPARED IN ACCORDANCE WITH THE SCOPE OF INSPIRE DESIGN & DEVELOPMENT LTD'S APPOINTMENT WITH ITS CLIENT AND IS SUBJECT TO THE TERMS OF THAT APPOINTMENT. INSPIRE DESIGN & DEVELOPMENT LTD ACCEPTS NO LIABILITY FOR ANY USE OF THIS DOCUMENT OTHER THAN BY ITS CLIENT AND ONLY FOR THE PURPOSES FOR WHICH IT WAS PREPARED AND PROVIDED. © INSPIRE DESIGN & DEVELOPMENT LTD 2020



CLIENT:  
FARNSFIELD PARISH  
COUNCIL

PROJECT:  
FARNSFIELD ACRES  
DEVELOPMENT


DRAWING TITLE:  
TOPOGRAPHICAL SURVEY  
SHEET 4

DRAWING STATUS: <b>FOR INFORMATION</b>		
DRAWN: AJS	CHECKED: SR	APPROVED: SR

DATE: 15 December 2020	SCALE @ A1: 1:200
DRAWING No.: FPC-1522-01-SU-005	REVISION No.:

REV	DATE	NAME	CHECK	NOTE



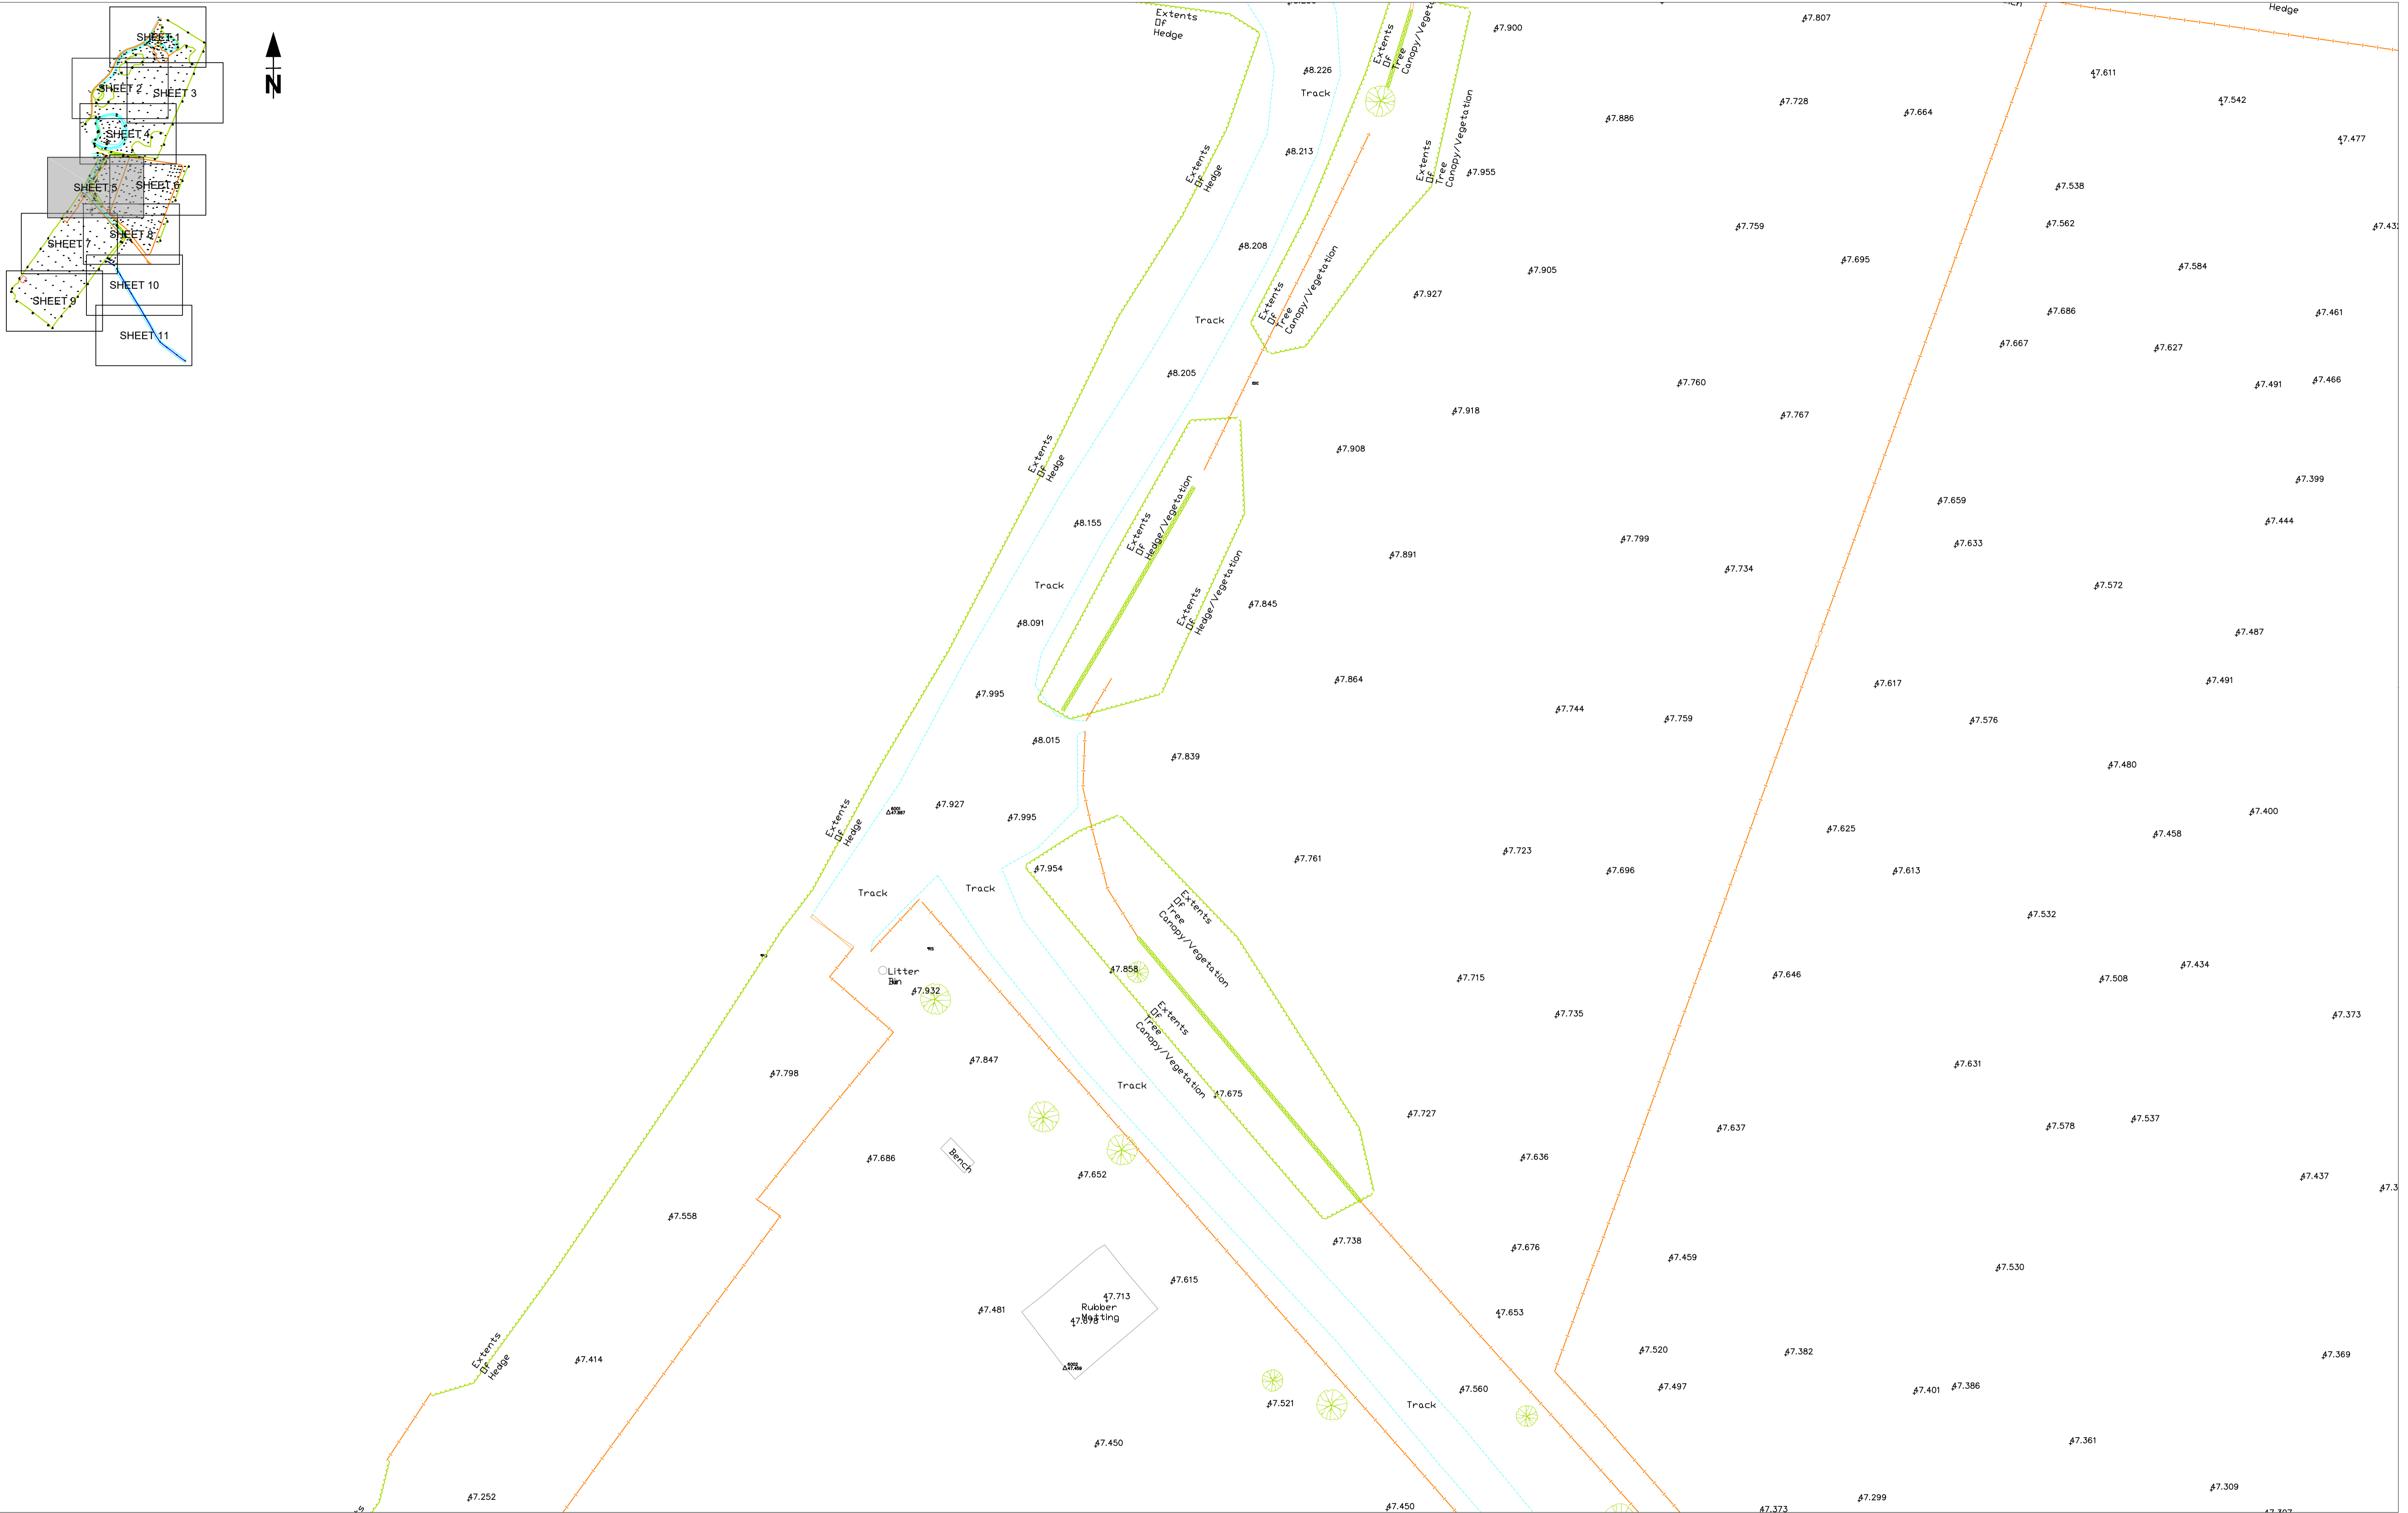

©CROWN COPYRIGHT AND DATABASE RIGHTS 2020 ORDNANCE SURVEY 0100031673

THIS DOCUMENT HAS BEEN PREPARED IN ACCORDANCE WITH THE SCOPE OF INSPIRE DESIGN & DEVELOPMENT LTD'S APPOINTMENT WITH ITS CLIENT AND IS SUBJECT TO THE TERMS OF THAT APPOINTMENT. INSPIRE DESIGN & DEVELOPMENT LTD ACCEPTS NO LIABILITY FOR ANY USE OF THIS DOCUMENT OTHER THAN BY ITS CLIENT AND ONLY FOR THE PURPOSES FOR WHICH IT WAS PREPARED AND PROVIDED. © INSPIRE DESIGN & DEVELOPMENT LTD 2020



CLIENT:  
FARNSFIELD PARISH  
COUNCIL


PROJECT:  
FARNSFIELD ACRES  
DEVELOPMENT

DRAWING TITLE:  
TOPOGRAPHICAL SURVEY  
SHEET 5

DRAWING STATUS: <b>FOR INFORMATION</b>		
DRAWN: AJS	CHECKED: SR	APPROVED: SR

DATE: 15 December 2020	SCALE @ A1: 1:200
DRAWING No.: FPC-1522-01-SU-006	REVISION No.:

REV	DATE	NAME	CHECK	NOTE
-----	------	------	-------	------

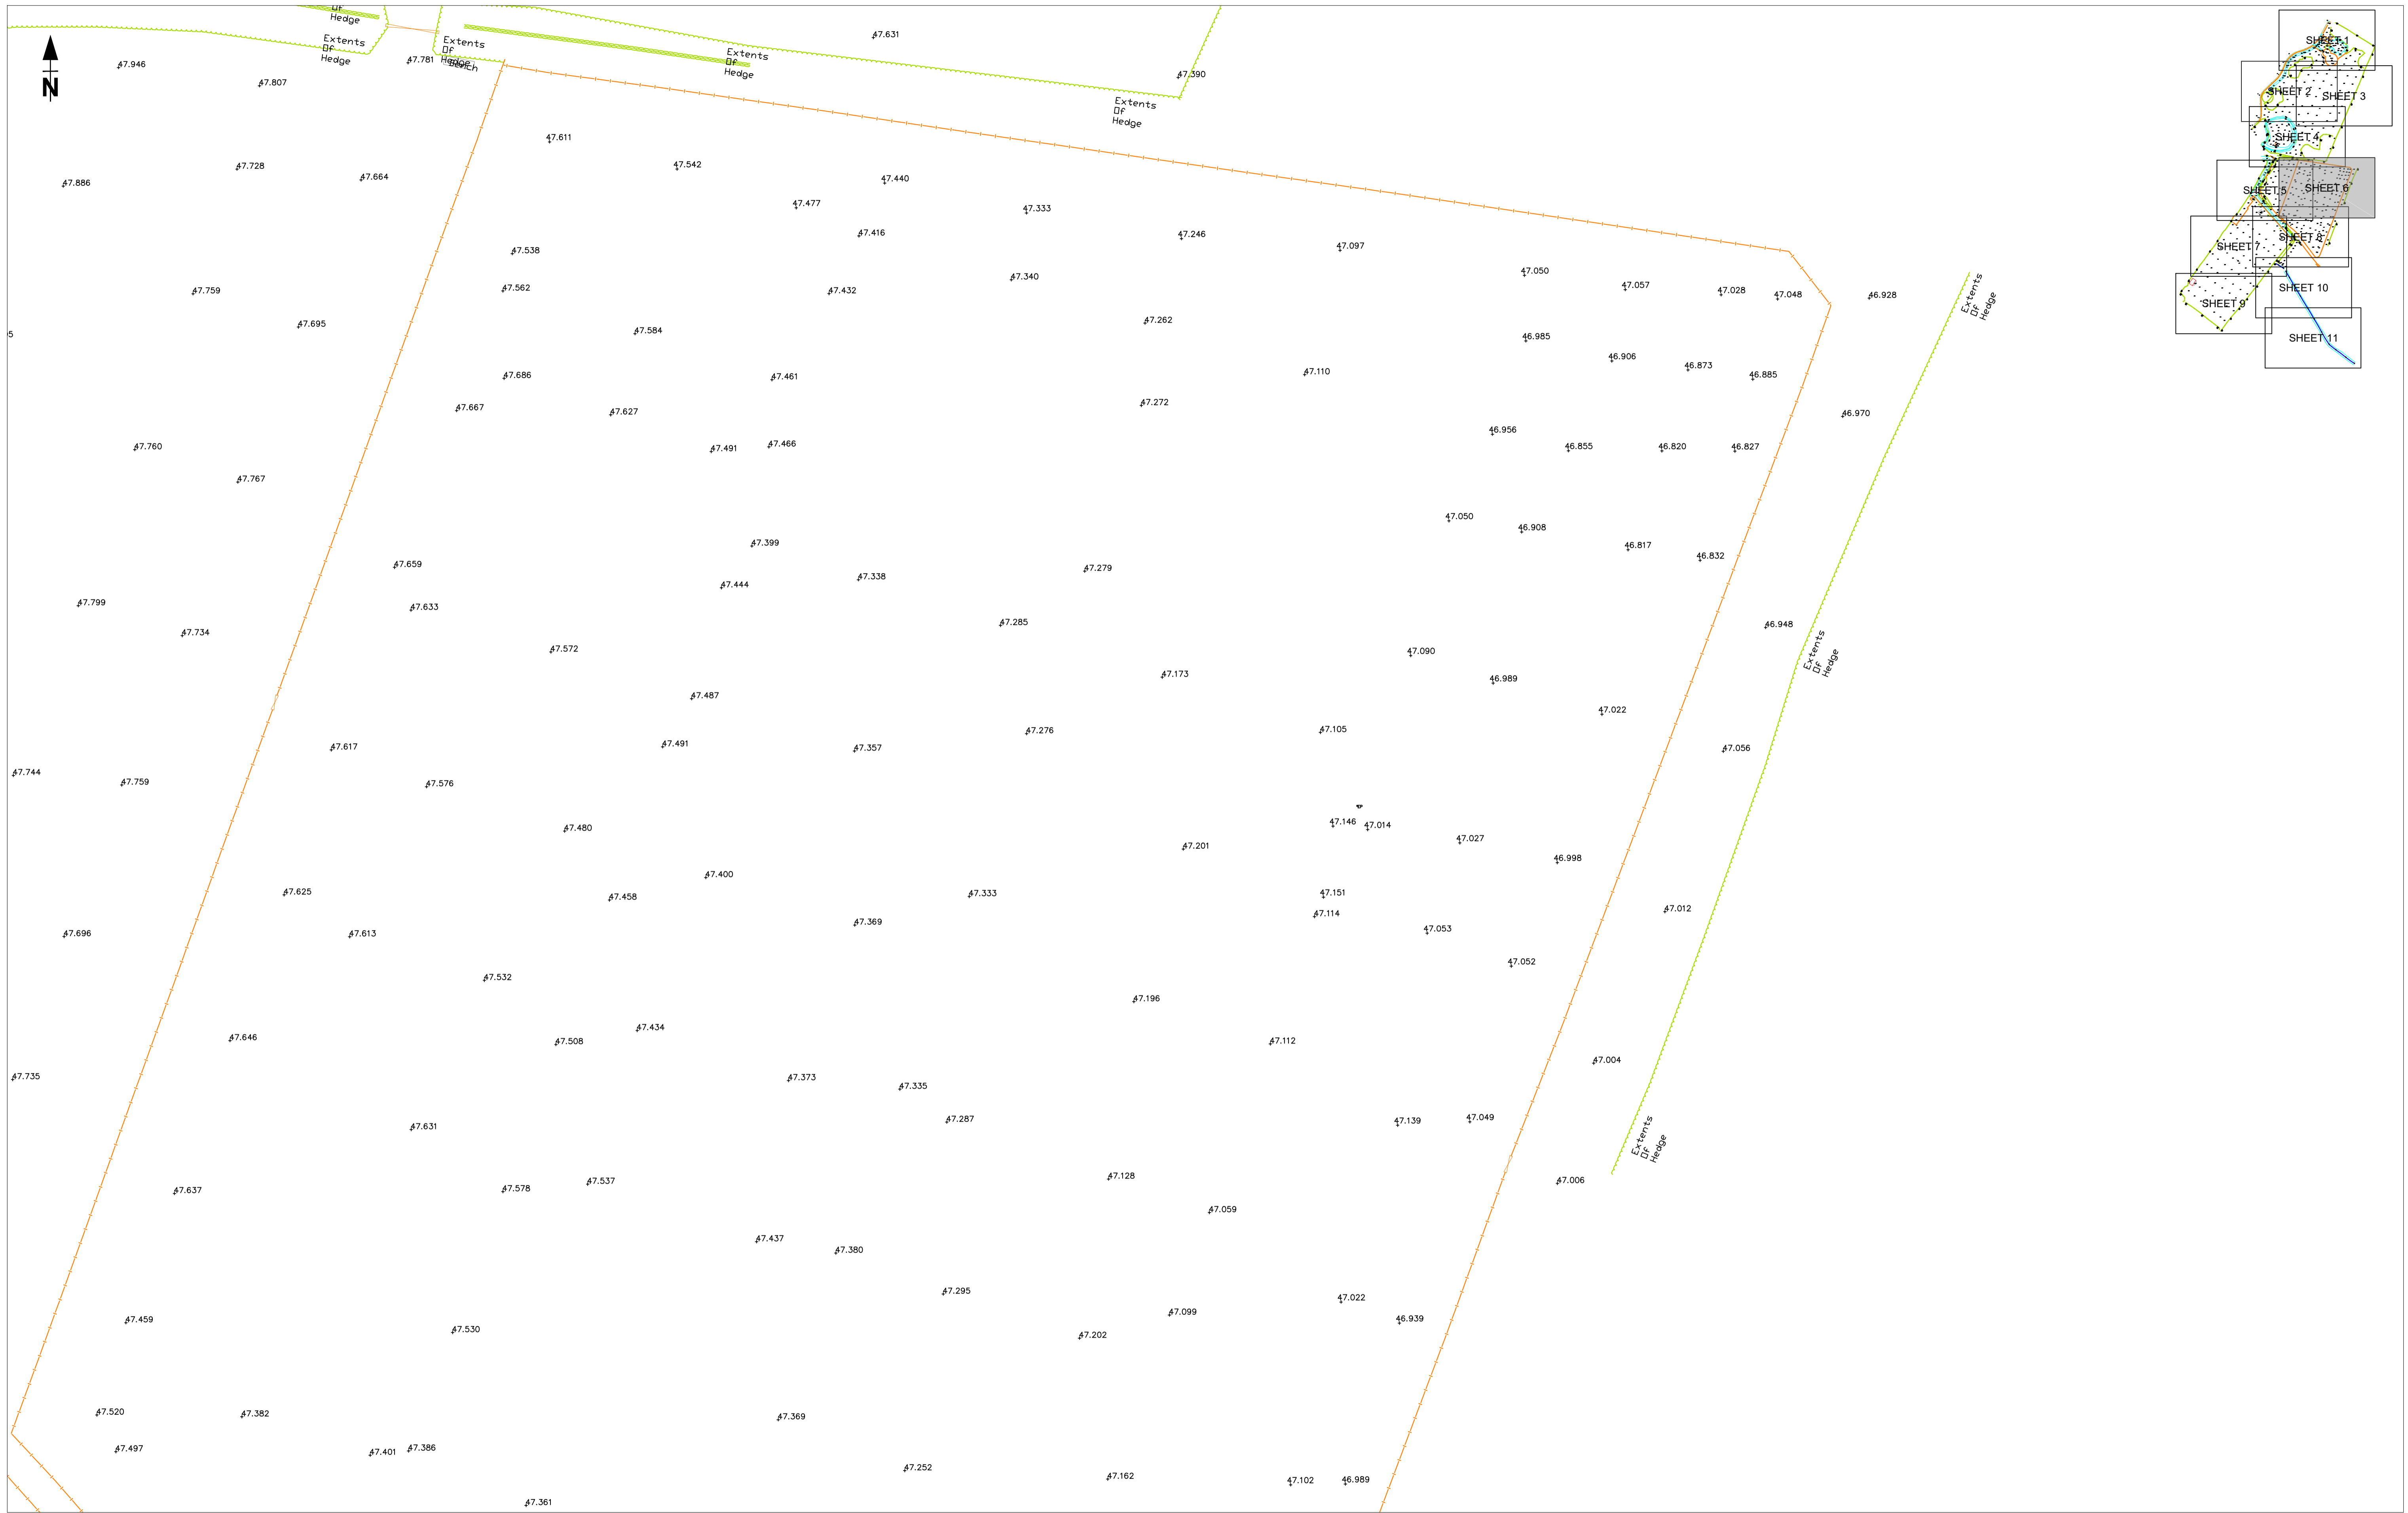

©CROWN COPYRIGHT AND DATABASE RIGHTS 2020 ORDNANCE SURVEY 0100031673

REV	DATE	NAME	CHECK	NOTE

THIS DOCUMENT HAS BEEN PREPARED IN ACCORDANCE WITH THE SCOPE OF INSPIRE DESIGN & DEVELOPMENT LTD'S APPOINTMENT WITH ITS CLIENT AND IS SUBJECT TO THE TERMS OF THAT APPOINTMENT. INSPIRE DESIGN & DEVELOPMENT LTD ACCEPTS NO LIABILITY FOR ANY USE OF THIS DOCUMENT OTHER THAN BY ITS CLIENT AND ONLY FOR THE PURPOSES FOR WHICH IT WAS PREPARED AND PROVIDED. © INSPIRE DESIGN & DEVELOPMENT LTD 2020




CLIENT:  
**FARNSFIELD PARISH COUNCIL**

PROJECT:  
**FARNSFIELD ACRES DEVELOPMENT**

DRAWING TITLE:  
**TOPOGRAPHICAL SURVEY SHEET 6**

DRAWING STATUS:		
<b>FOR INFORMATION</b>		
DRAWN:	CHECKED:	APPROVED:
AJS	SR	SR

DATE:	SCALE @ A1:
15 December 2020	1:200
DRAWING No.:	REVISION No.:
<b>FPC-1522-01-SU-007</b>	

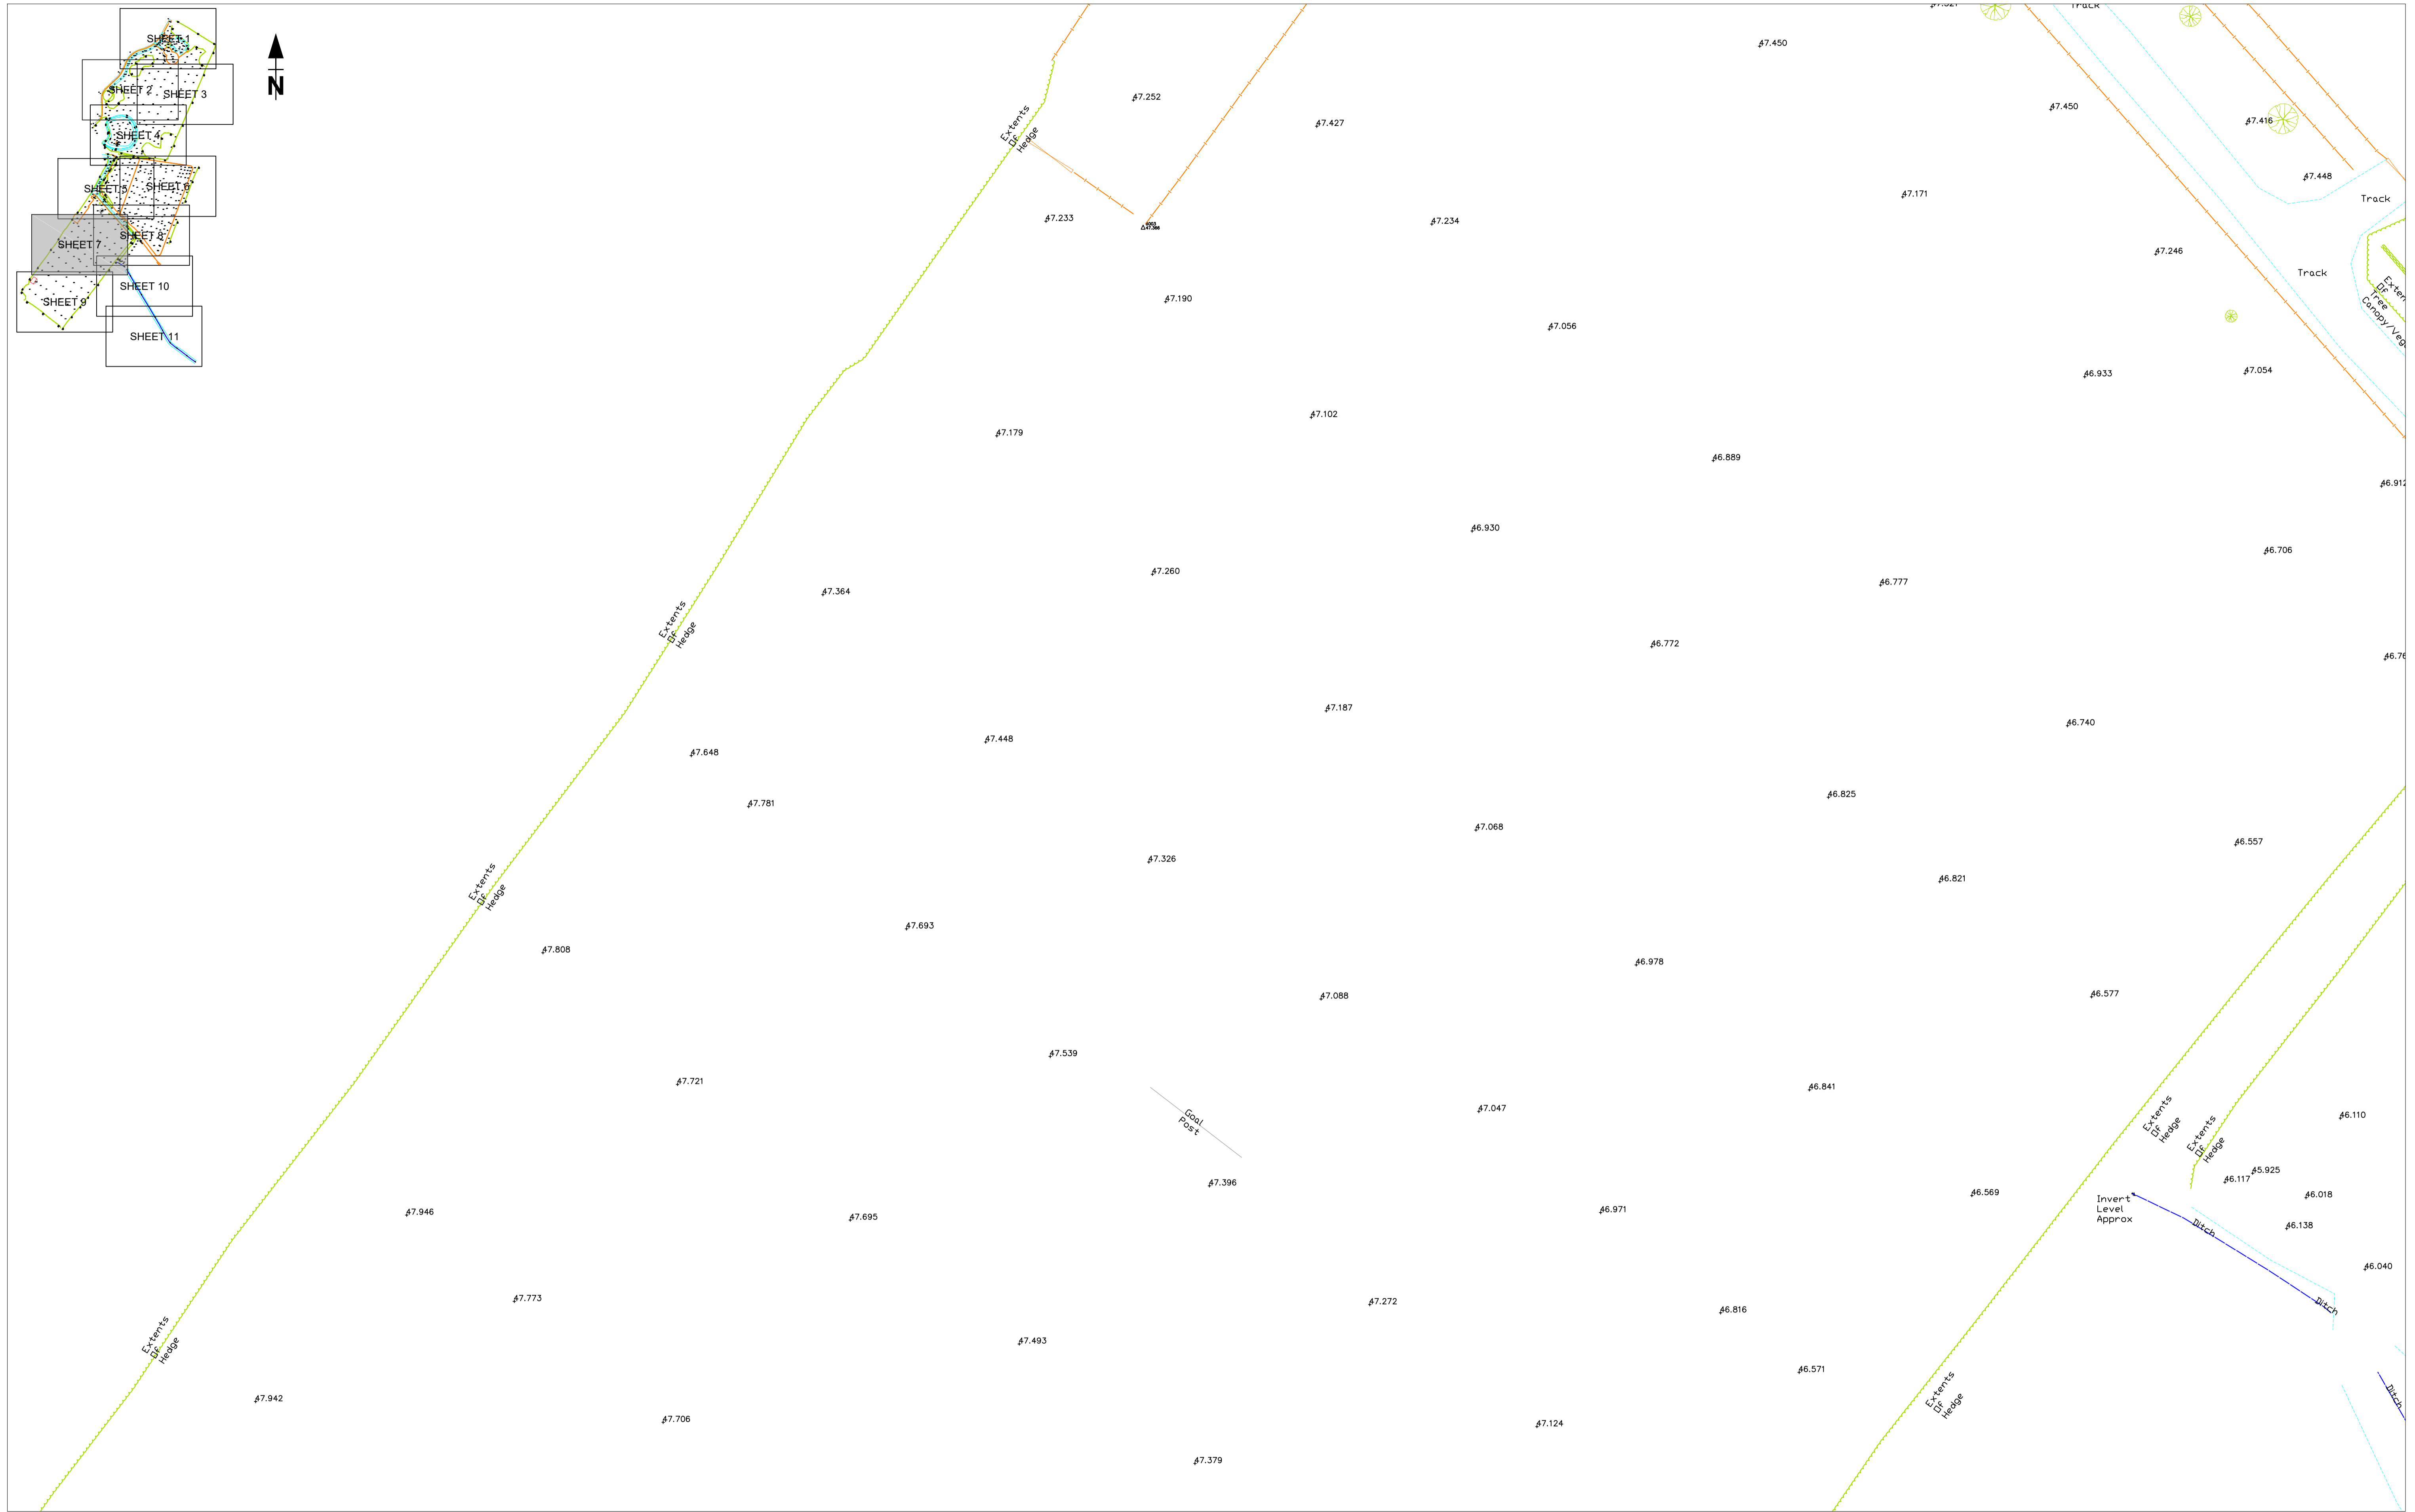

©CROWN COPYRIGHT AND DATABASE RIGHTS 2020 ORDNANCE SURVEY 0100031673

REV	DATE	NAME	CHECK	NOTE

THIS DOCUMENT HAS BEEN PREPARED IN ACCORDANCE WITH THE SCOPE OF INSPIRE DESIGN & DEVELOPMENT LTD'S APPOINTMENT WITH ITS CLIENT AND IS SUBJECT TO THE TERMS OF THAT APPOINTMENT. INSPIRE DESIGN & DEVELOPMENT LTD ACCEPTS NO LIABILITY FOR ANY USE OF THIS DOCUMENT OTHER THAN BY ITS CLIENT AND ONLY FOR THE PURPOSES FOR WHICH IT WAS PREPARED AND PROVIDED. © INSPIRE DESIGN & DEVELOPMENT LTD 2020



CLIENT:  
**FARNSFIELD PARISH COUNCIL**


PROJECT:  
**FARNSFIELD ACRES DEVELOPMENT**

DRAWING TITLE:  
**TOPOGRAPHICAL SURVEY SHEET 7**

DRAWING STATUS:		
<b>FOR INFORMATION</b>		
DRAWN:	CHECKED:	APPROVED:
AJS	SR	SR

DATE:	SCALE @ A1:
15 December 2020	1:200
DRAWING No.:	REVISION No.:
<b>FPC-1522-01-SU-008</b>	



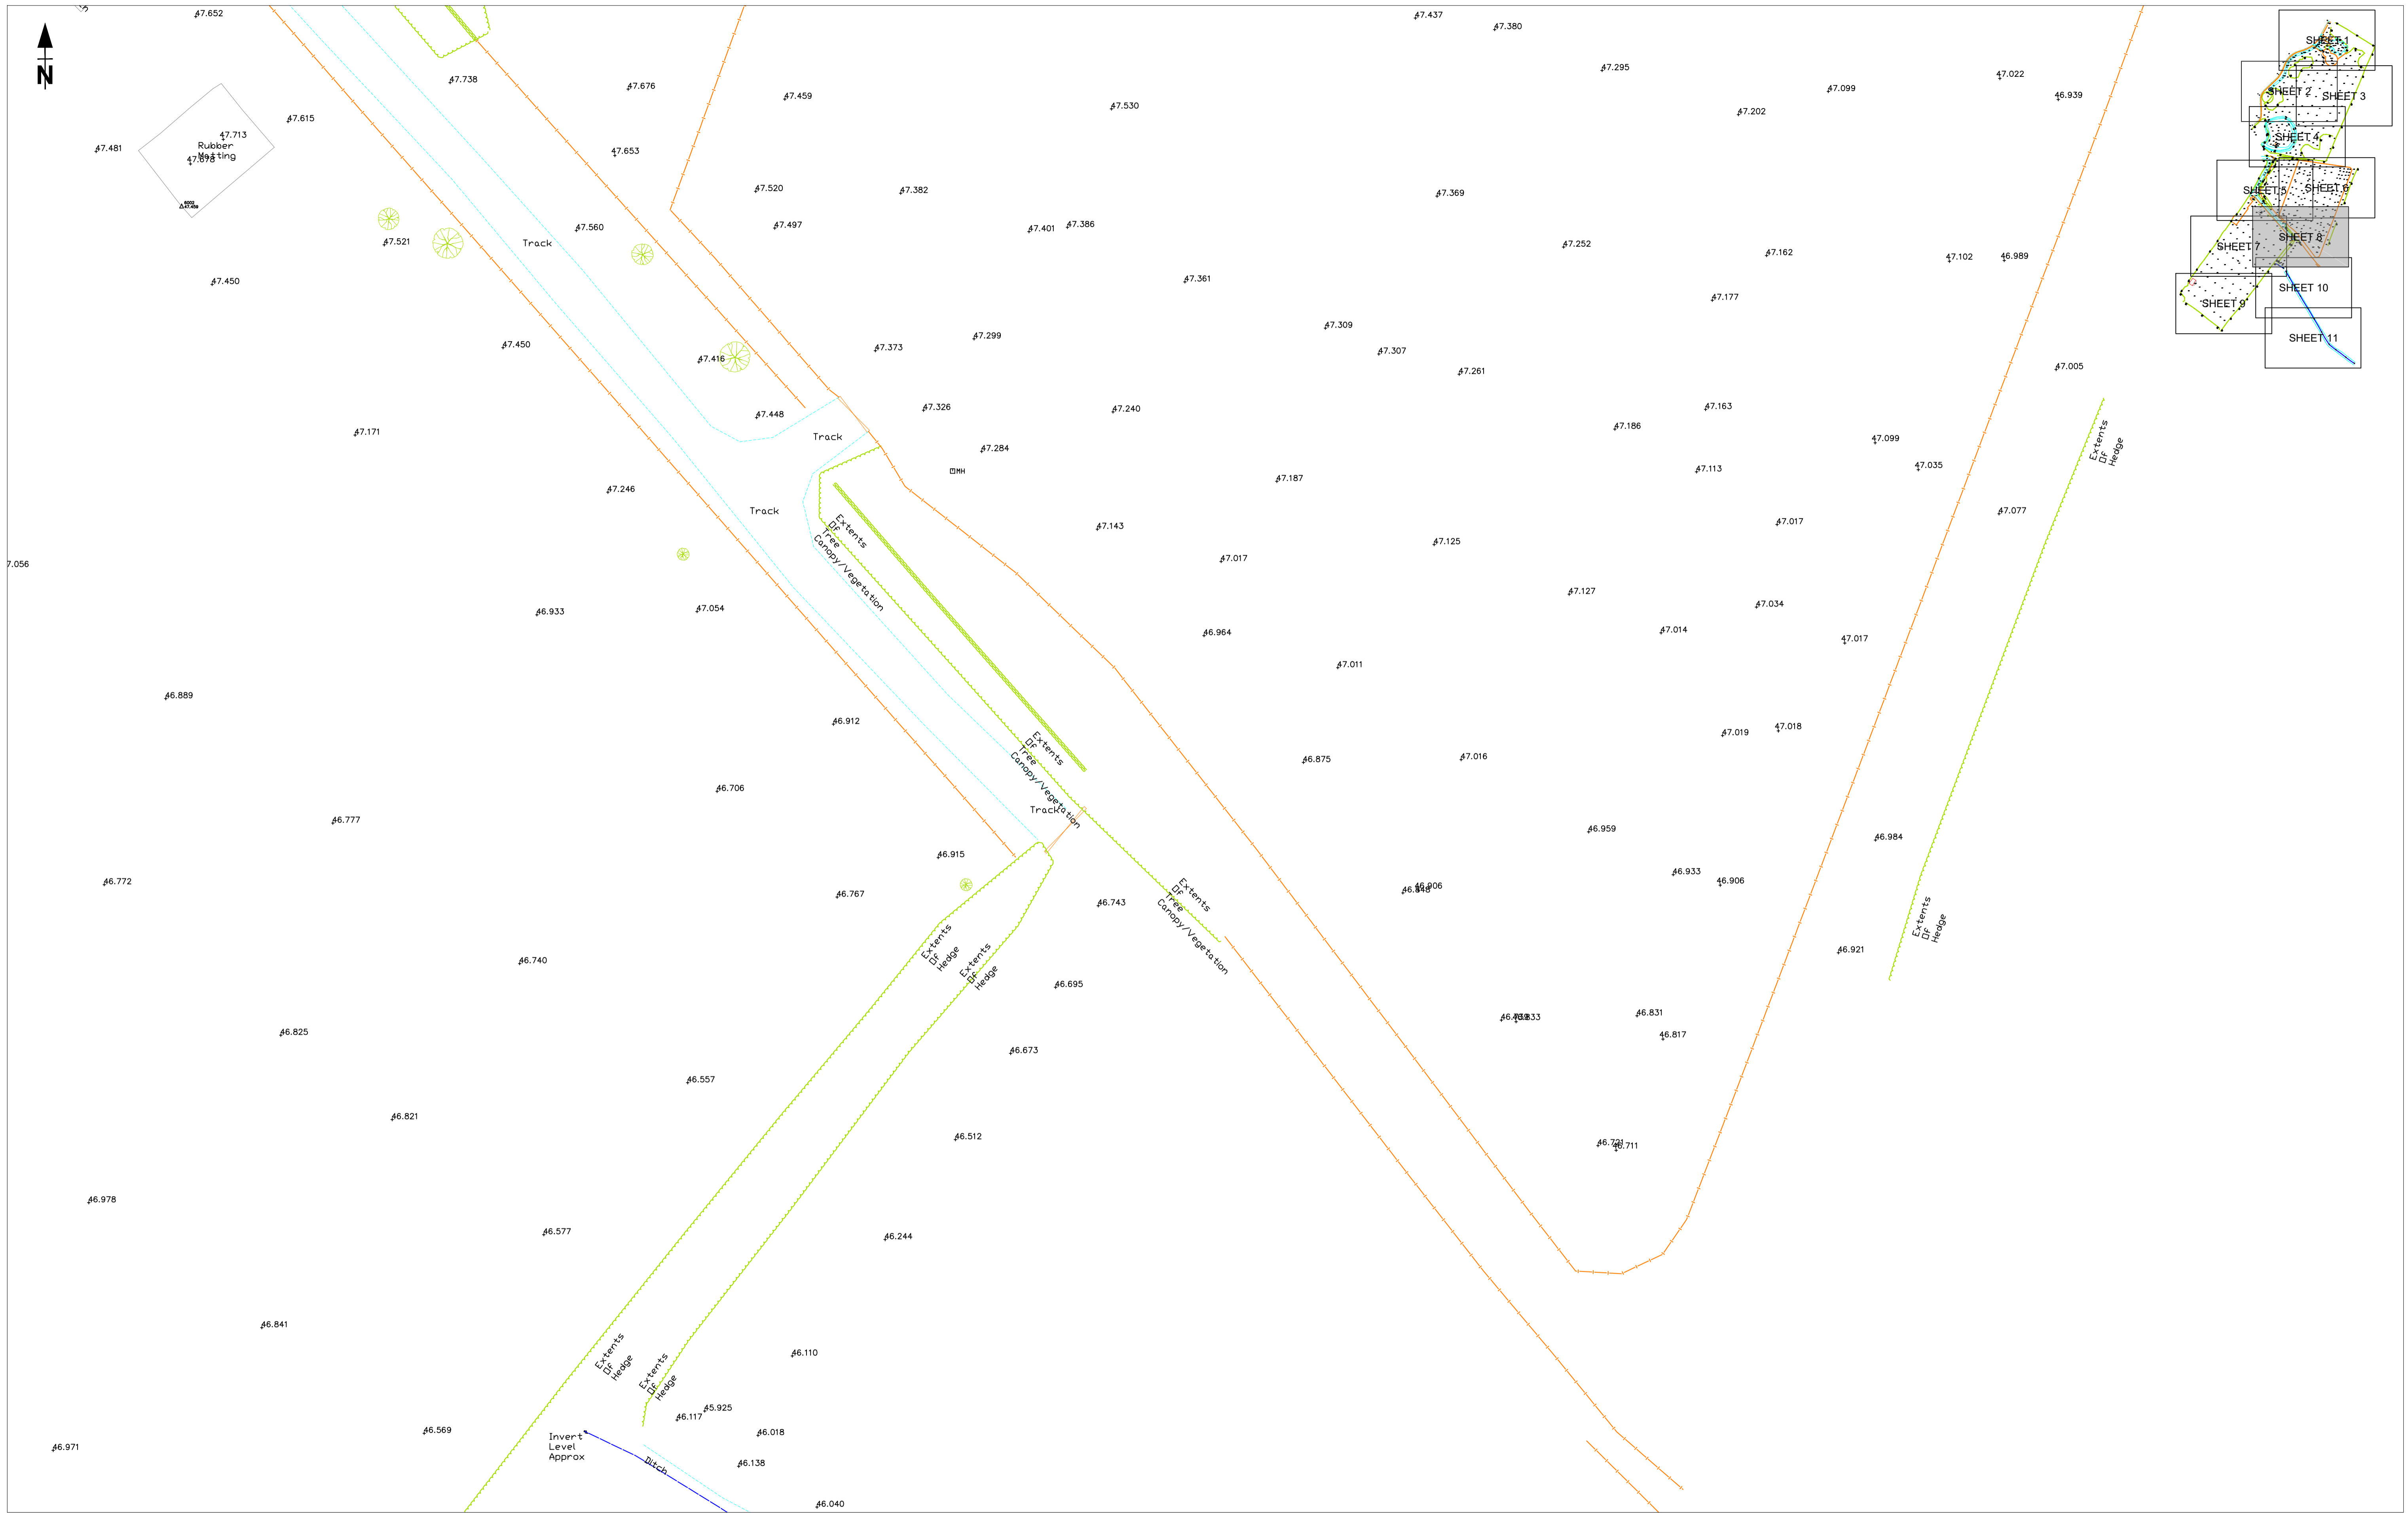

©CROWN COPYRIGHT AND DATABASE RIGHTS 2020 ORDNANCE SURVEY 0100031673

THIS DOCUMENT HAS BEEN PREPARED IN ACCORDANCE WITH THE SCOPE OF INSPIRE DESIGN & DEVELOPMENT LTD'S APPOINTMENT WITH ITS CLIENT AND IS SUBJECT TO THE TERMS OF THAT APPOINTMENT. INSPIRE DESIGN & DEVELOPMENT LTD ACCEPTS NO LIABILITY FOR ANY USE OF THIS DOCUMENT OTHER THAN BY ITS CLIENT AND ONLY FOR THE PURPOSES FOR WHICH IT WAS PREPARED AND PROVIDED. © INSPIRE DESIGN & DEVELOPMENT LTD 2020



CLIENT:  
FARNSFIELD PARISH  
COUNCIL


PROJECT:  
FARNSFIELD ACRES  
DEVELOPMENT

DRAWING TITLE:  
TOPOGRAPHICAL SURVEY  
SHEET 8

DRAWING STATUS: <b>FOR INFORMATION</b>		
DRAWN: AJS	CHECKED: SR	APPROVED: SR

DATE: 15 December 2020	SCALE @ A1: 1:200
DRAWING No.: FPC-1522-01-SU-009	REVISION No.:

REV	DATE	NAME	CHECK	NOTE

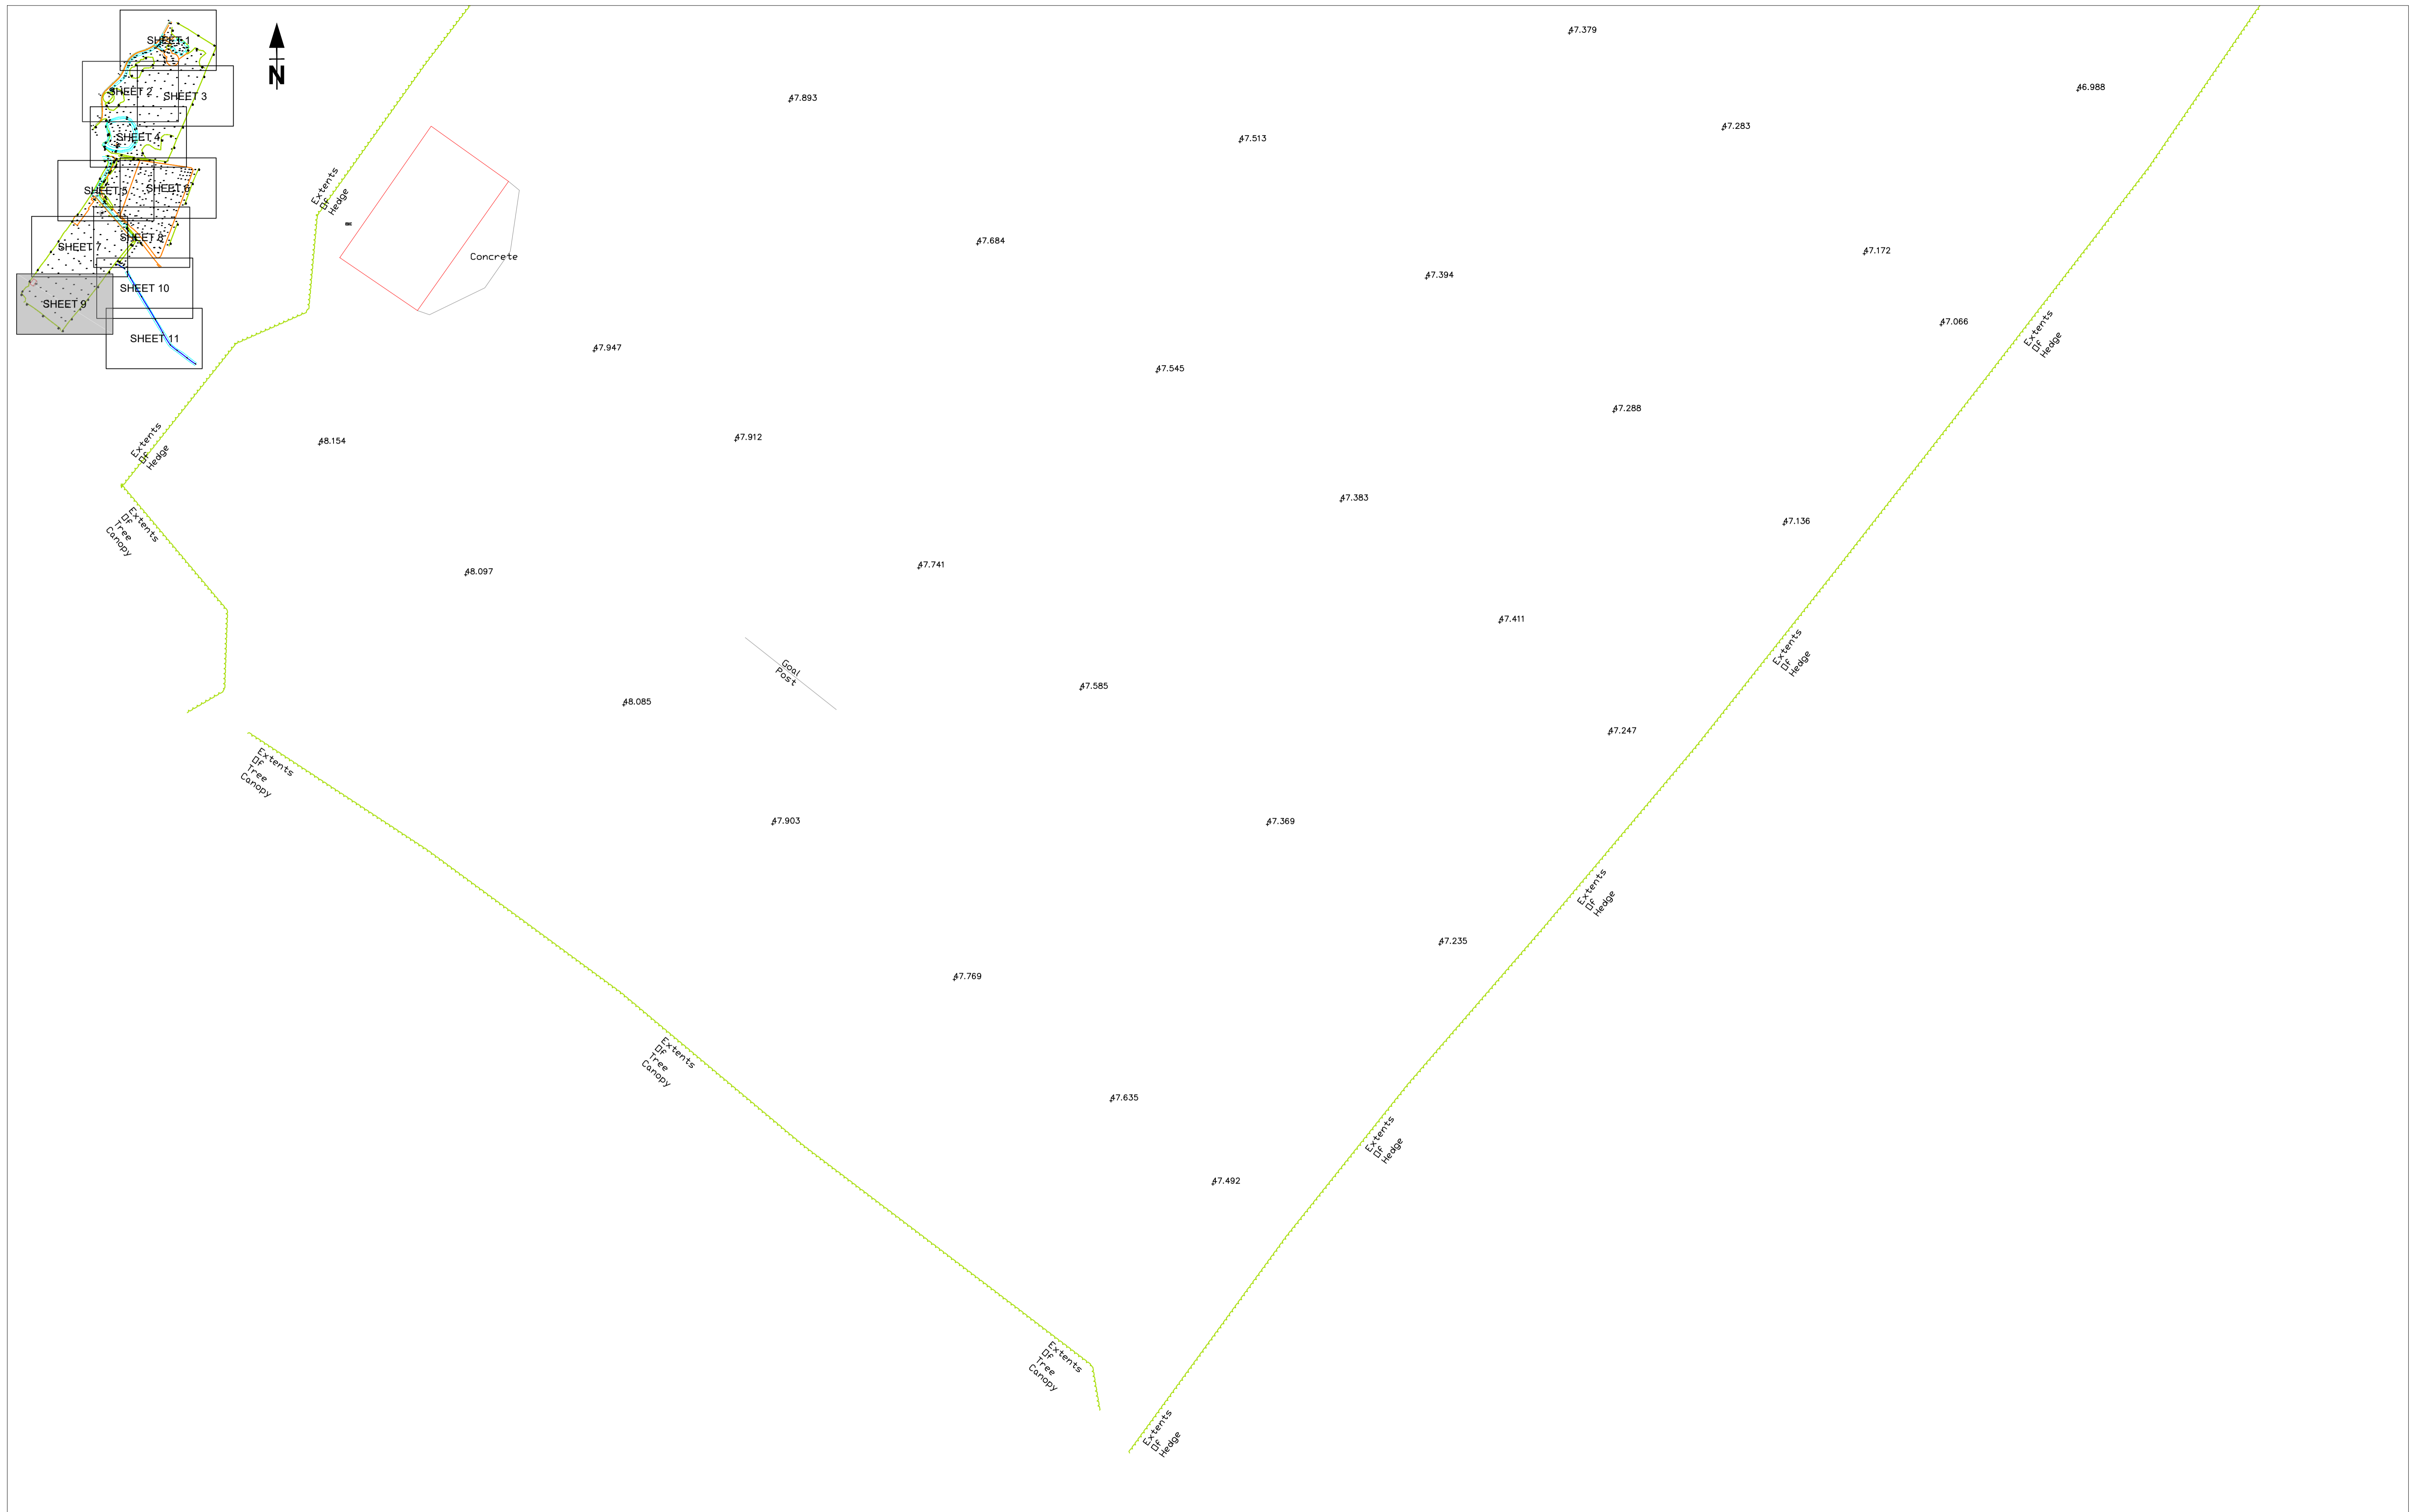

©CROWN COPYRIGHT AND DATABASE RIGHTS 2020 ORDNANCE SURVEY 0100031673

THIS DOCUMENT HAS BEEN PREPARED IN ACCORDANCE WITH THE SCOPE OF INSPIRE DESIGN & DEVELOPMENT LTD'S APPOINTMENT WITH ITS CLIENT AND IS SUBJECT TO THE TERMS OF THAT APPOINTMENT. INSPIRE DESIGN & DEVELOPMENT LTD ACCEPTS NO LIABILITY FOR ANY USE OF THIS DOCUMENT OTHER THAN BY ITS CLIENT AND ONLY FOR THE PURPOSES FOR WHICH IT WAS PREPARED AND PROVIDED. © INSPIRE DESIGN & DEVELOPMENT LTD 2020



CLIENT:  
FARNSFIELD PARISH  
COUNCIL


PROJECT:  
FARNSFIELD ACRES  
DEVELOPMENT

DRAWING TITLE:  
TOPOGRAPHICAL SURVEY  
SHEET 9

DRAWING STATUS:  
FOR INFORMATION  
DRAWN: AJS  
CHECKED: SR  
APPROVED: SR

DATE: 15 December 2020  
SCALE @ A1: 1:200  
DRAWING No.: FPC-1522-01-SU-010  
REVISION No.:

REV	DATE	NAME	CHECK	NOTE

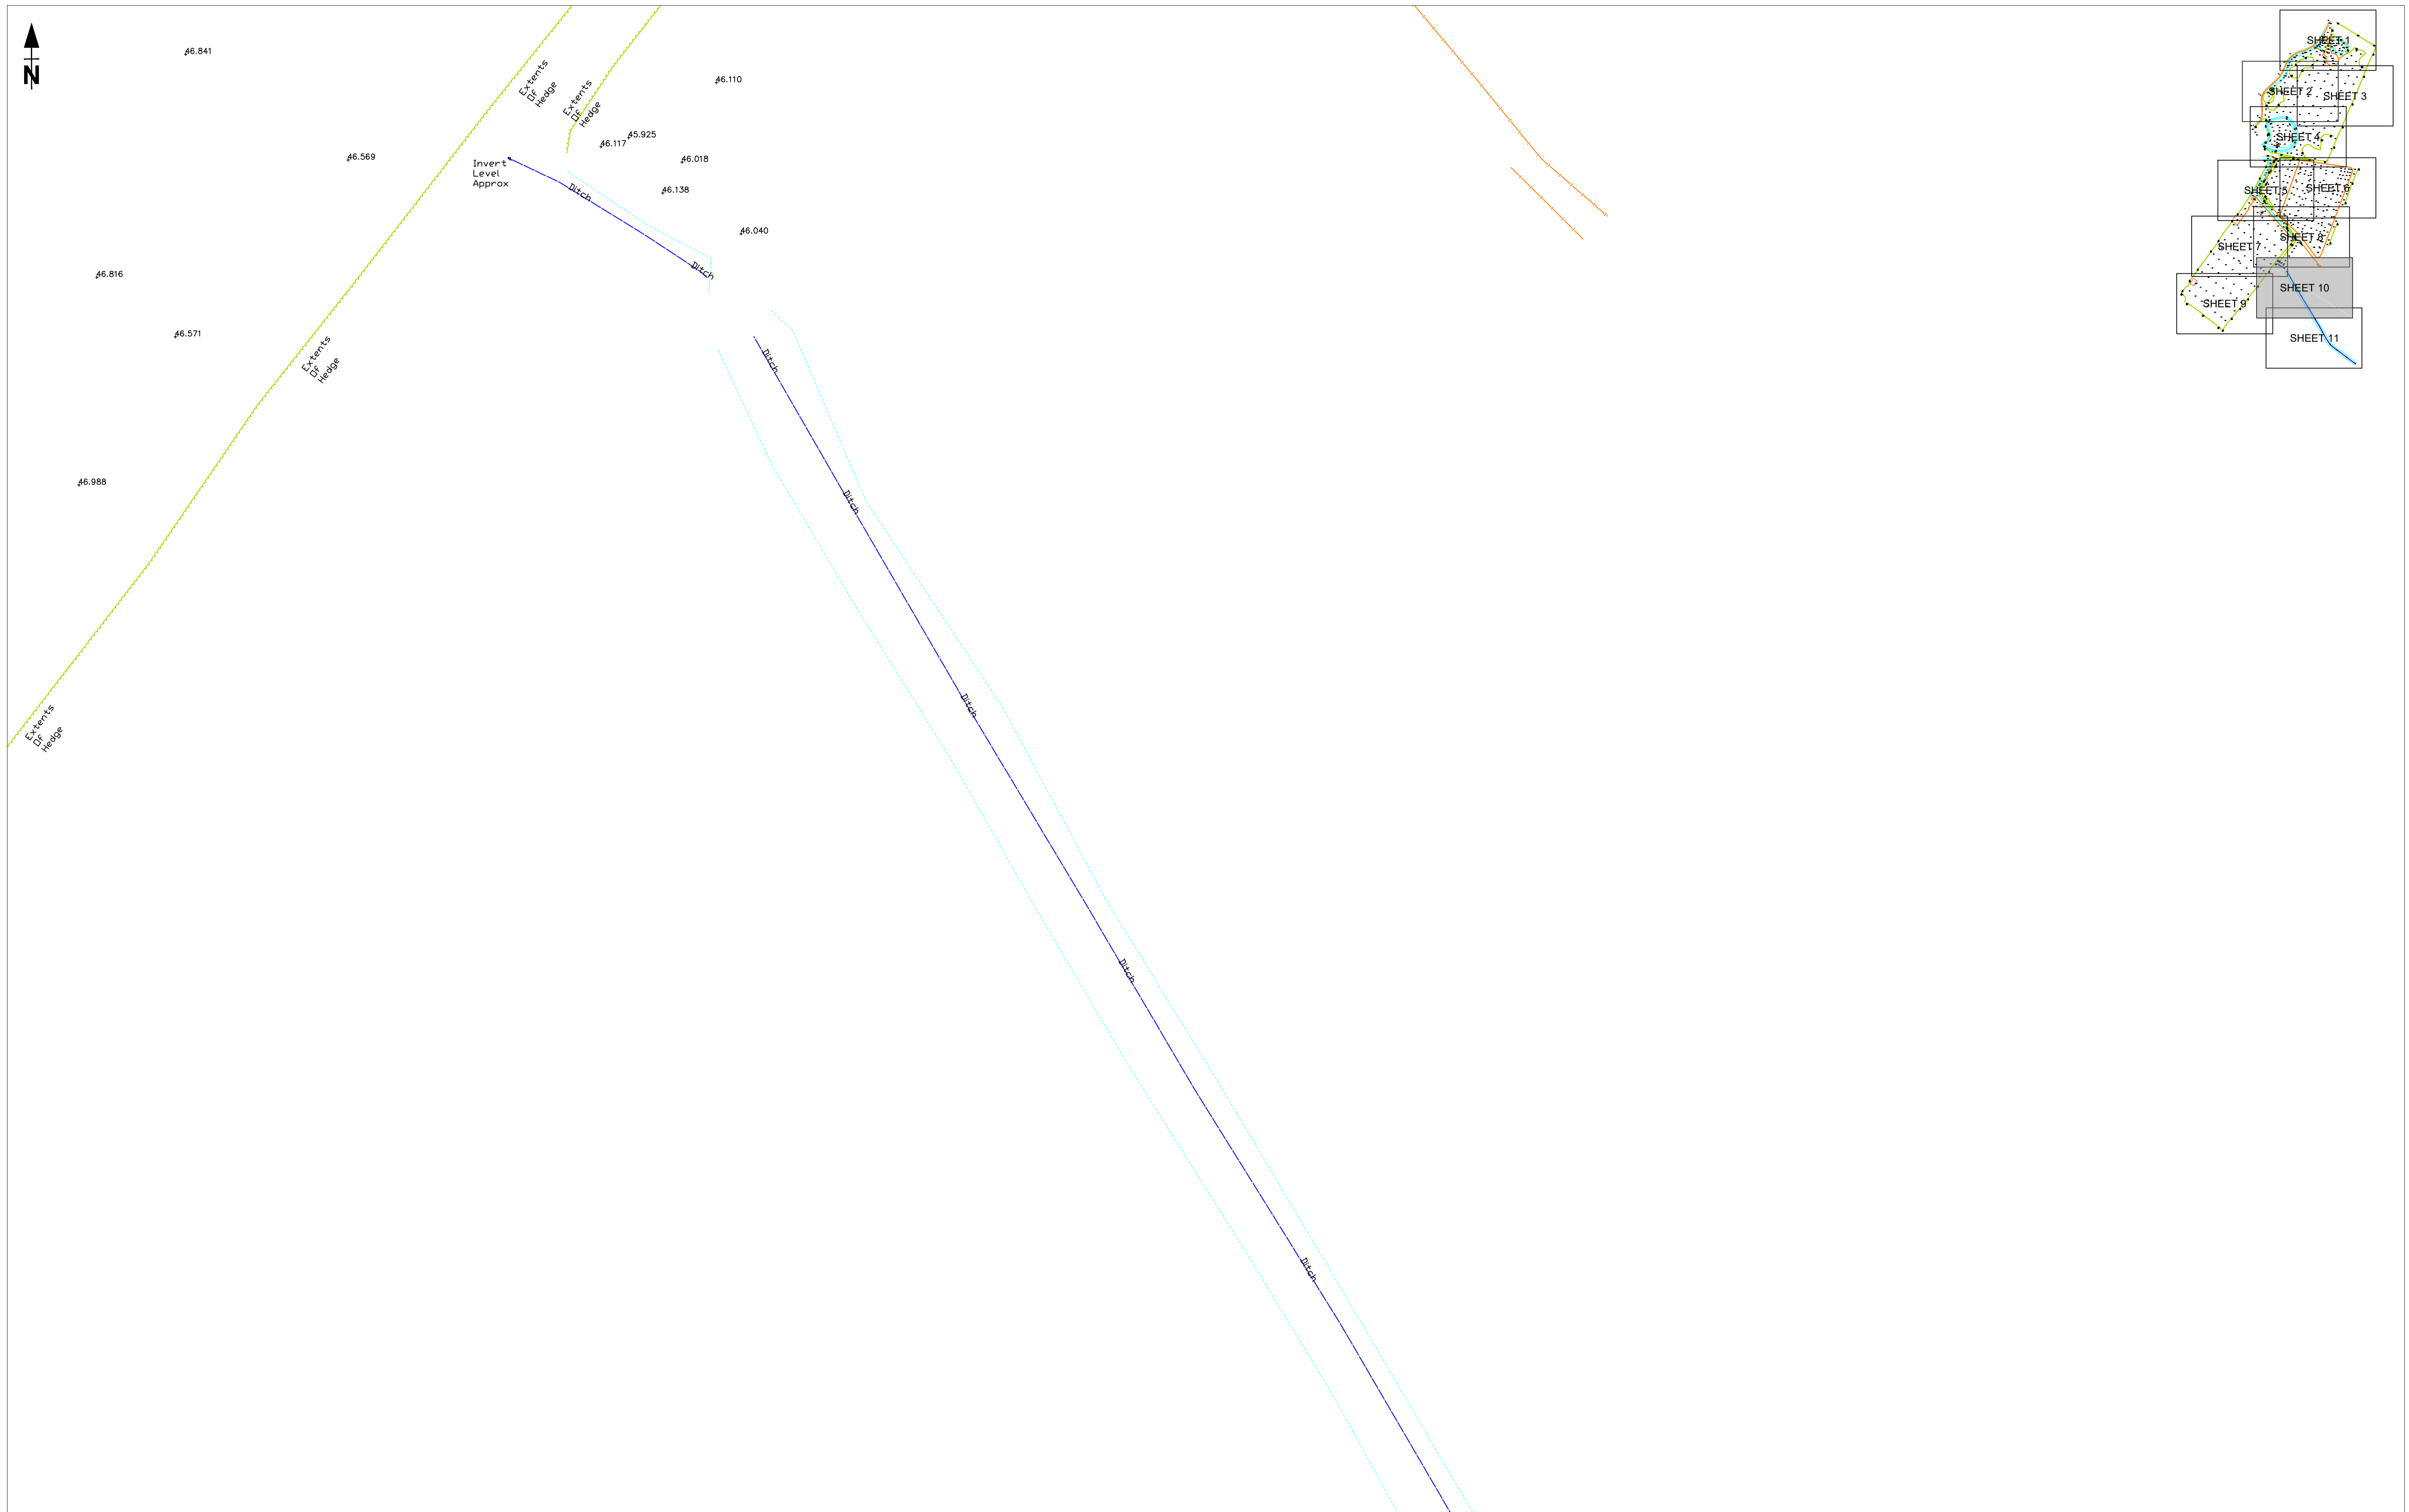

©CROWN COPYRIGHT AND DATABASE RIGHTS 2020 ORDNANCE SURVEY 0100031673

THIS DOCUMENT HAS BEEN PREPARED IN ACCORDANCE WITH THE SCOPE OF INSPIRE DESIGN & DEVELOPMENT LTD'S APPOINTMENT WITH ITS CLIENT AND IS SUBJECT TO THE TERMS OF THAT APPOINTMENT. INSPIRE DESIGN & DEVELOPMENT LTD ACCEPTS NO LIABILITY FOR ANY USE OF THIS DOCUMENT OTHER THAN BY ITS CLIENT AND ONLY FOR THE PURPOSES FOR WHICH IT WAS PREPARED AND PROVIDED. © INSPIRE DESIGN & DEVELOPMENT LTD 2020



CLIENT:  
FARNSFIELD PARISH  
COUNCIL

PROJECT:  
FARNSFIELD ACRES  
DEVELOPMENT



DRAWING TITLE:  
TOPOGRAPHICAL SURVEY  
SHEET 10

DRAWING STATUS:  
FOR INFORMATION  
DRAWN: AJS  
CHECKED: SR  
APPROVED: SR


DATE: 15 December 2020  
SCALE @ A1: 1:200  
DRAWING No.: FPC-1522-01-SU-011  
REVISION No.:

REV	DATE	NAME	CHECK	NOTE



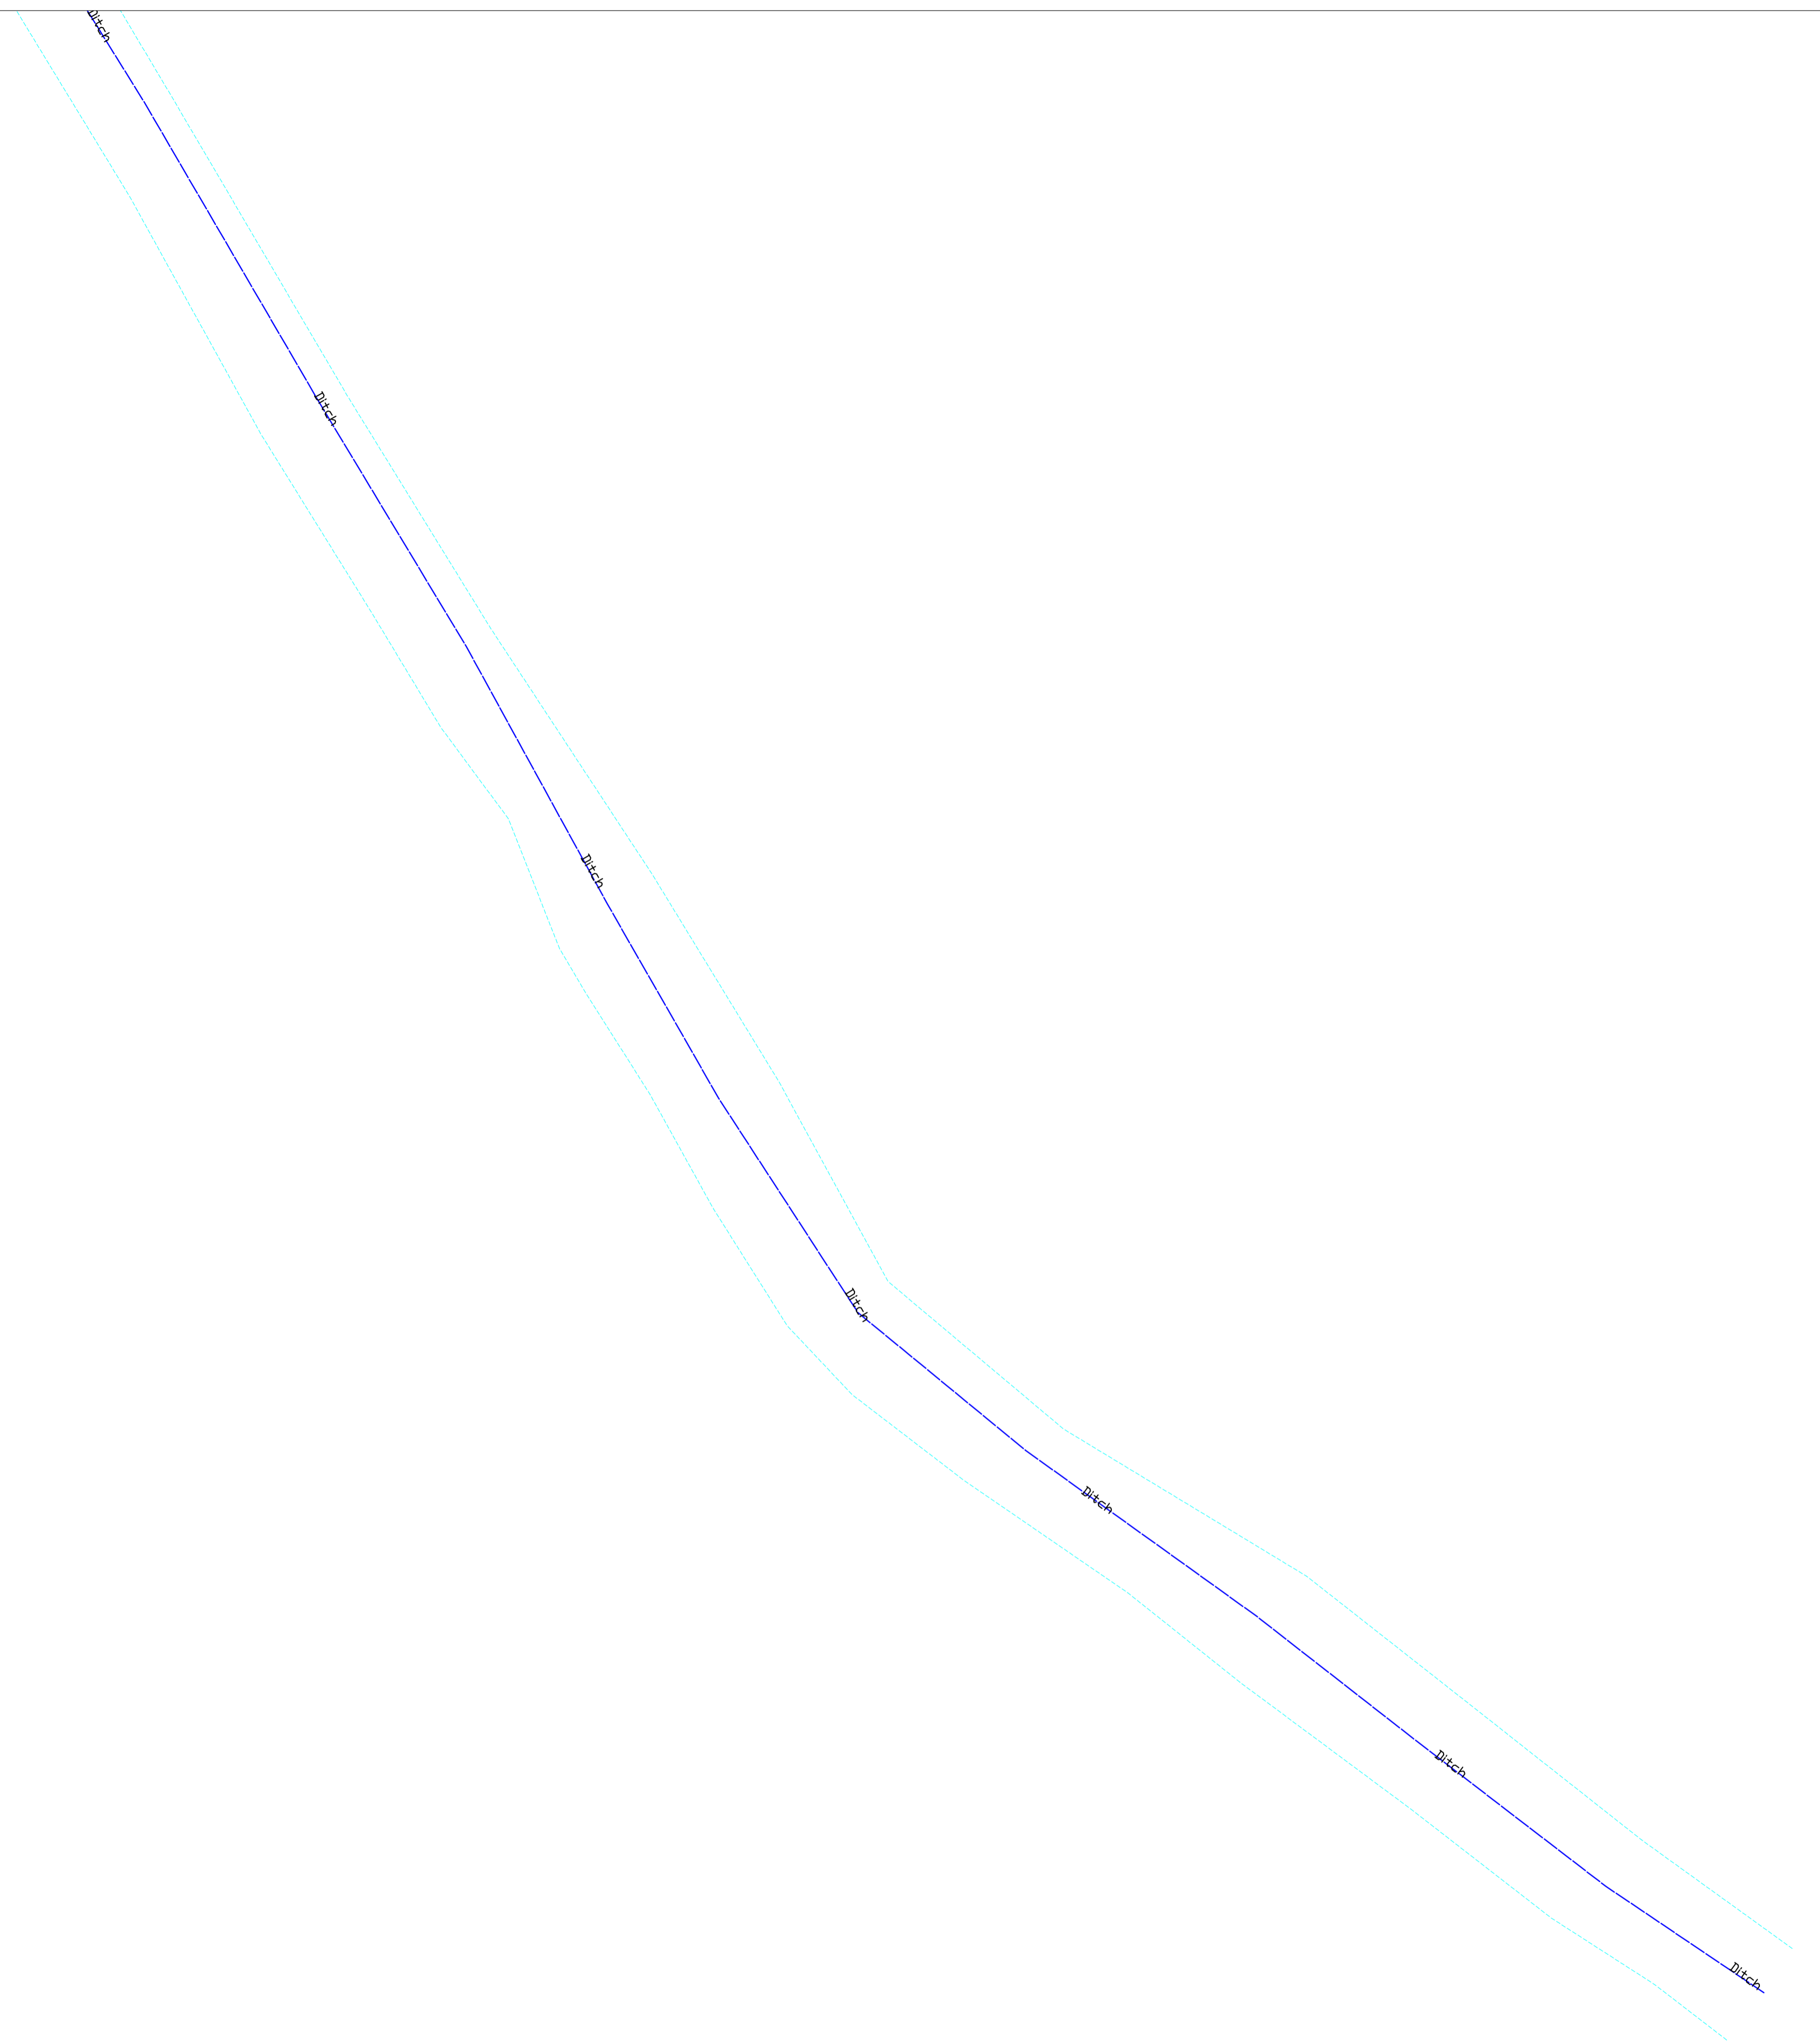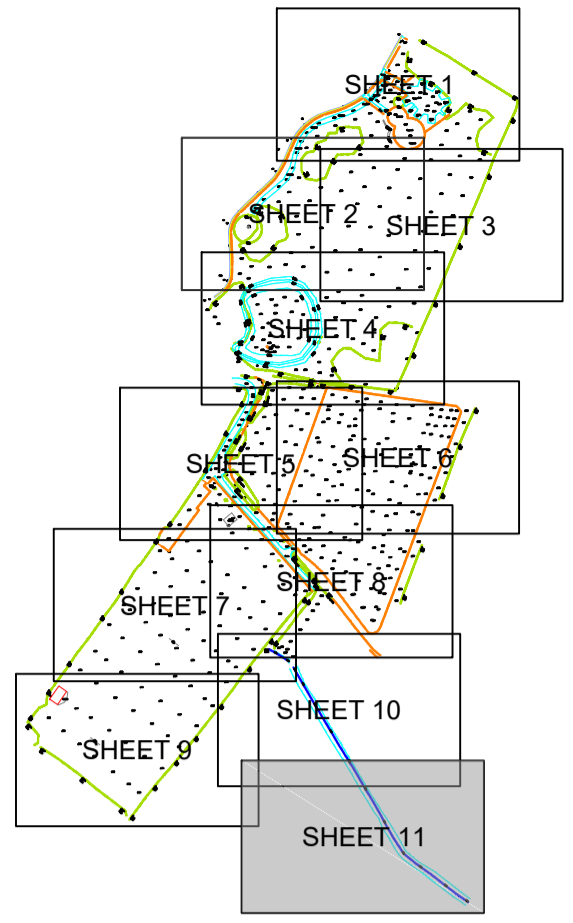

©CROWN COPYRIGHT AND DATABASE RIGHTS 2020 ORDNANCE SURVEY 0100031673

REV	DATE	NAME	CHECK	NOTE		CLIENT:	PROJECT:	DRAWING TITLE:	DRAWING STATUS:	DATE:	SCALE @ A1:	
						FARNSFIELD PARISH COUNCIL	FARNSFIELD ACRES DEVELOPMENT	TOPOGRAPHICAL SURVEY SHEET 11	FOR INFORMATION	15 December 2020	1:200	
								DRAWN:	CHECKED:	APPROVED:	DRAWING No.:	REVISION No.:
								AJS	SR	SR	FPC-1522-01-SU-012	

THIS DOCUMENT HAS BEEN PREPARED IN ACCORDANCE WITH THE SCOPE OF INSPIRE DESIGN & DEVELOPMENT LTD'S APPOINTMENT WITH ITS CLIENT AND IS SUBJECT TO THE TERMS OF THAT APPOINTMENT. INSPIRE DESIGN & DEVELOPMENT LTD ACCEPTS NO LIABILITY FOR ANY USE OF THIS DOCUMENT OTHER THAN BY ITS CLIENT AND ONLY FOR THE PURPOSES FOR WHICH IT WAS PREPARED AND PROVIDED. © INSPIRE DESIGN & DEVELOPMENT LTD 2020

