


CRICKLADE & WOOTTON BASSETT R. D. C.

Proposed Public Car/Lorry Park and Public Conveniences

adjacent to Britannia Café, Lyneham, to accommodate

14 No. private cars & 7 No. commercial vehicles.

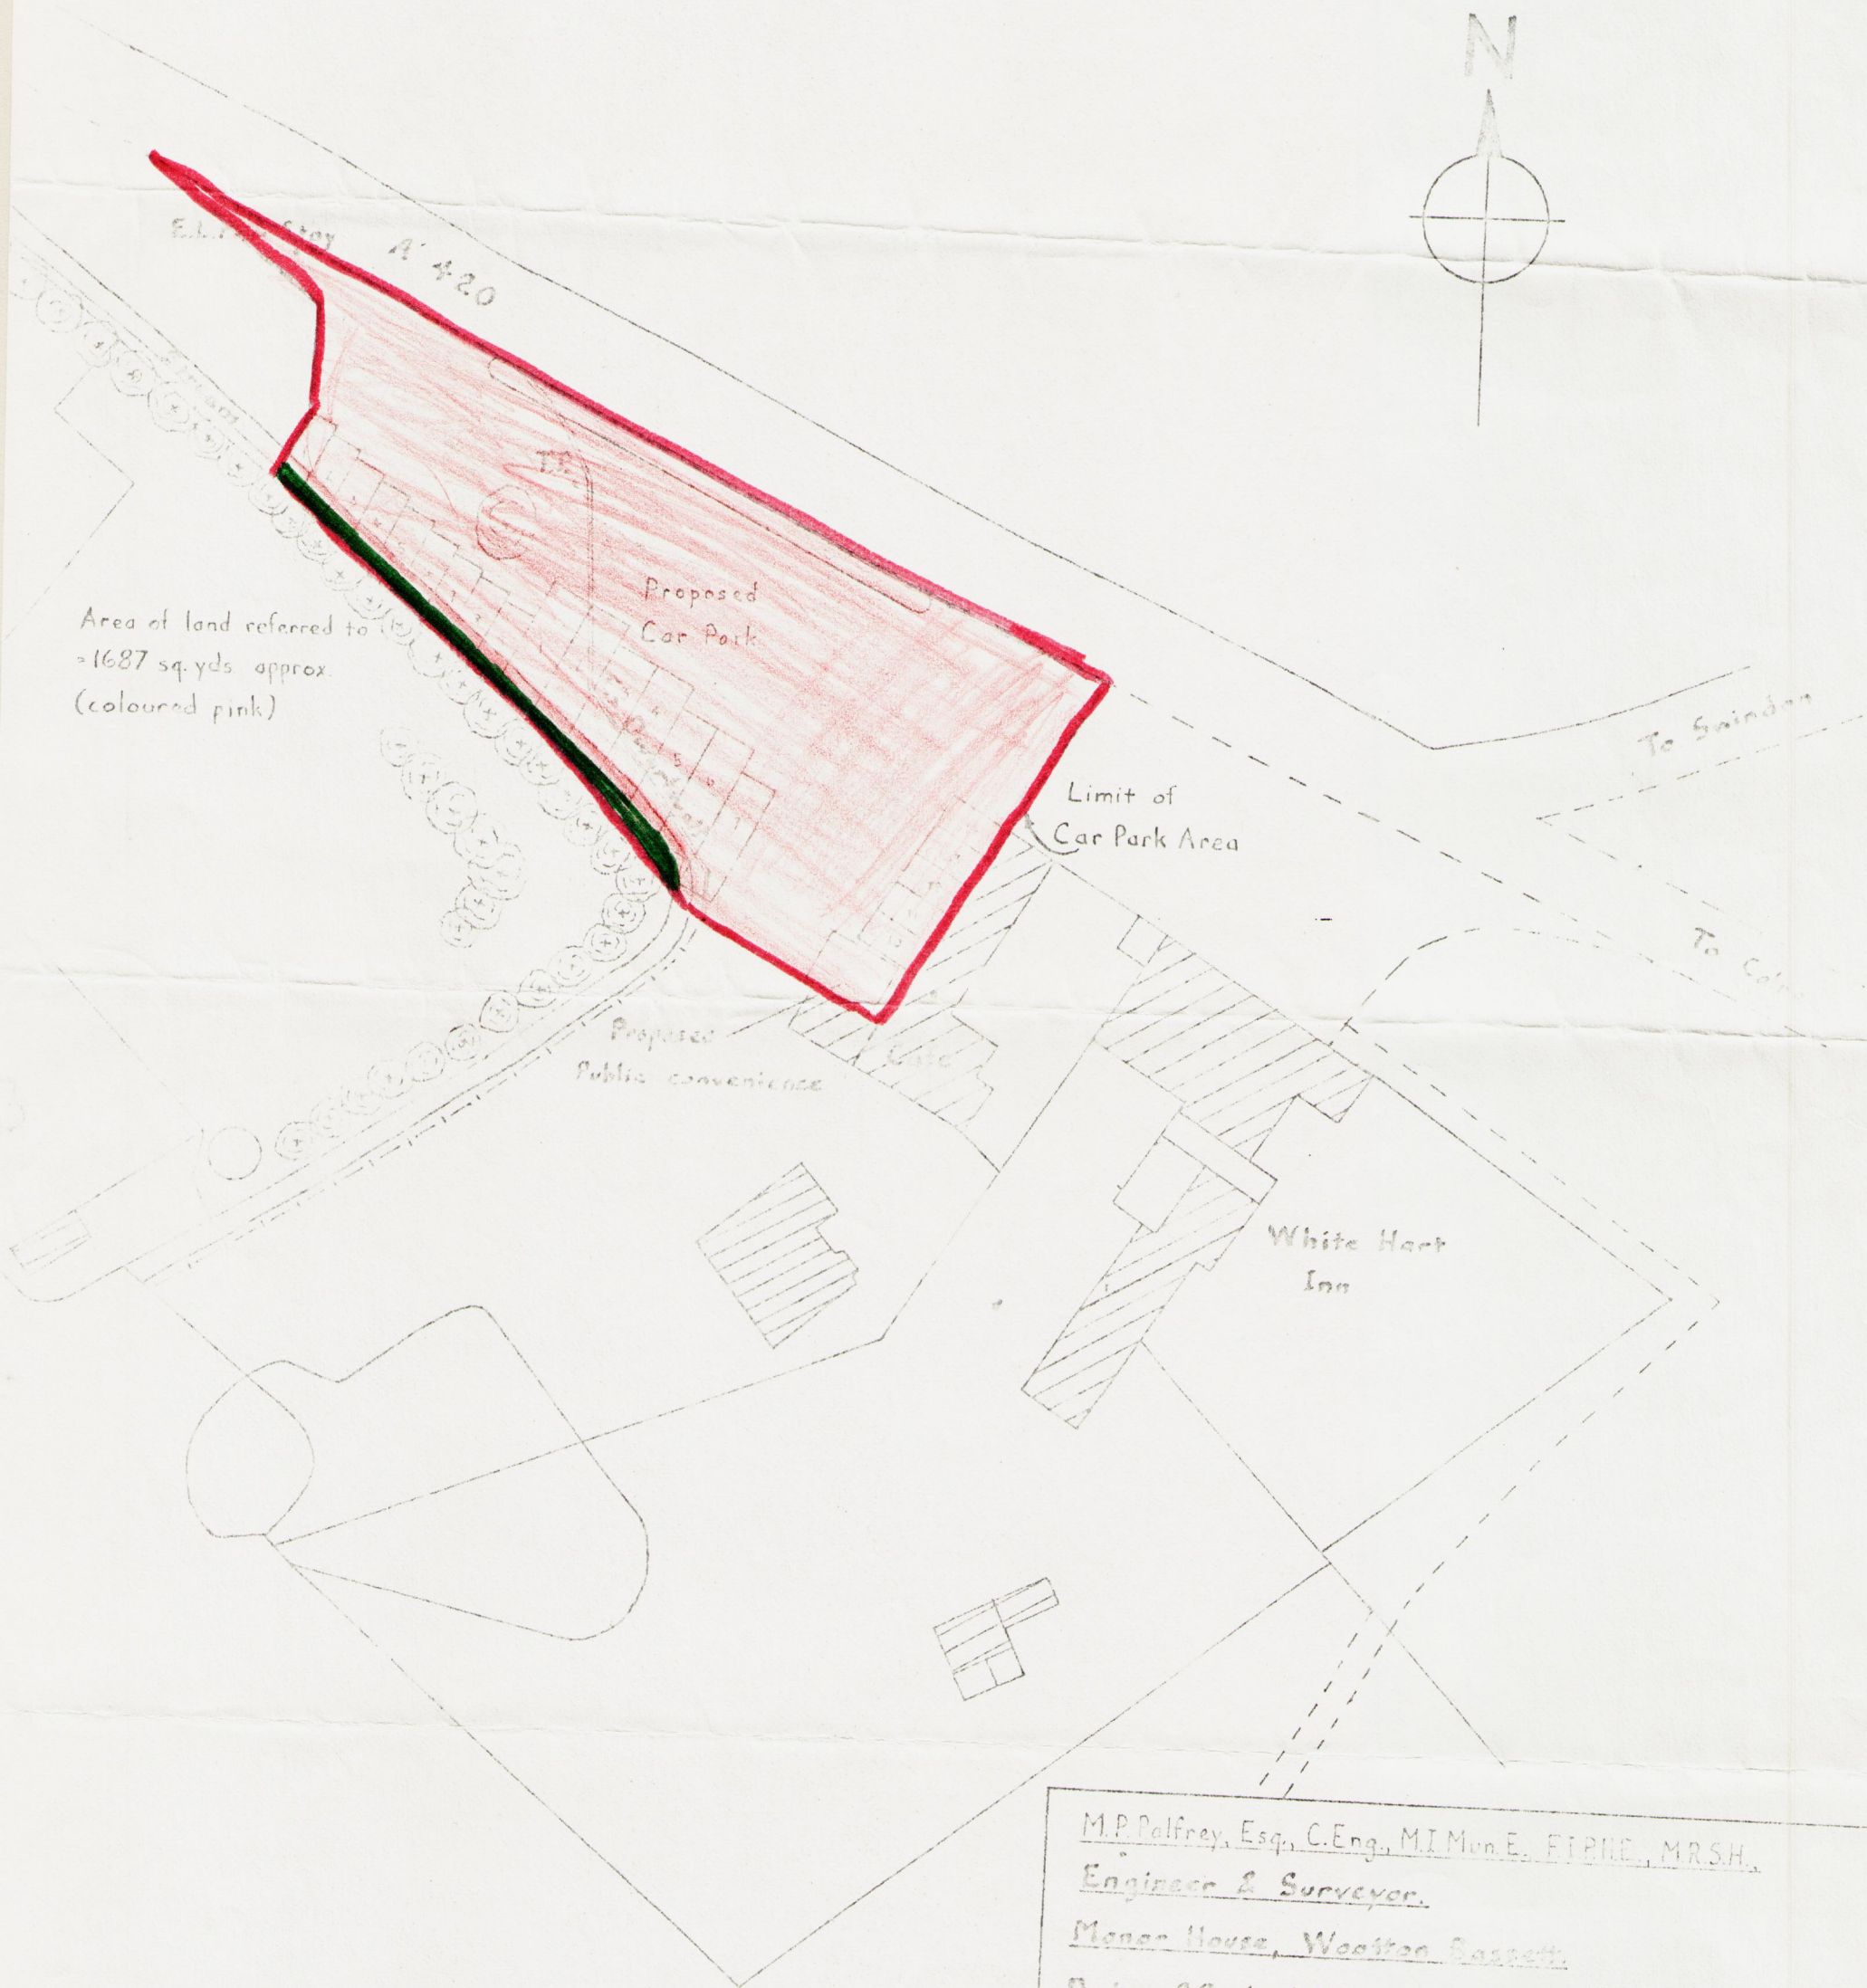


M.P. Palfrey, Esq., C. Eng., M.I. Mun. E., F.I.P.H.E., M.R.S.H.,
Engineer & Surveyor.

Manor House, Wootton Bassett.

Date: 29-4-69

Drawn by E.B.C.

Drawing No. N.27

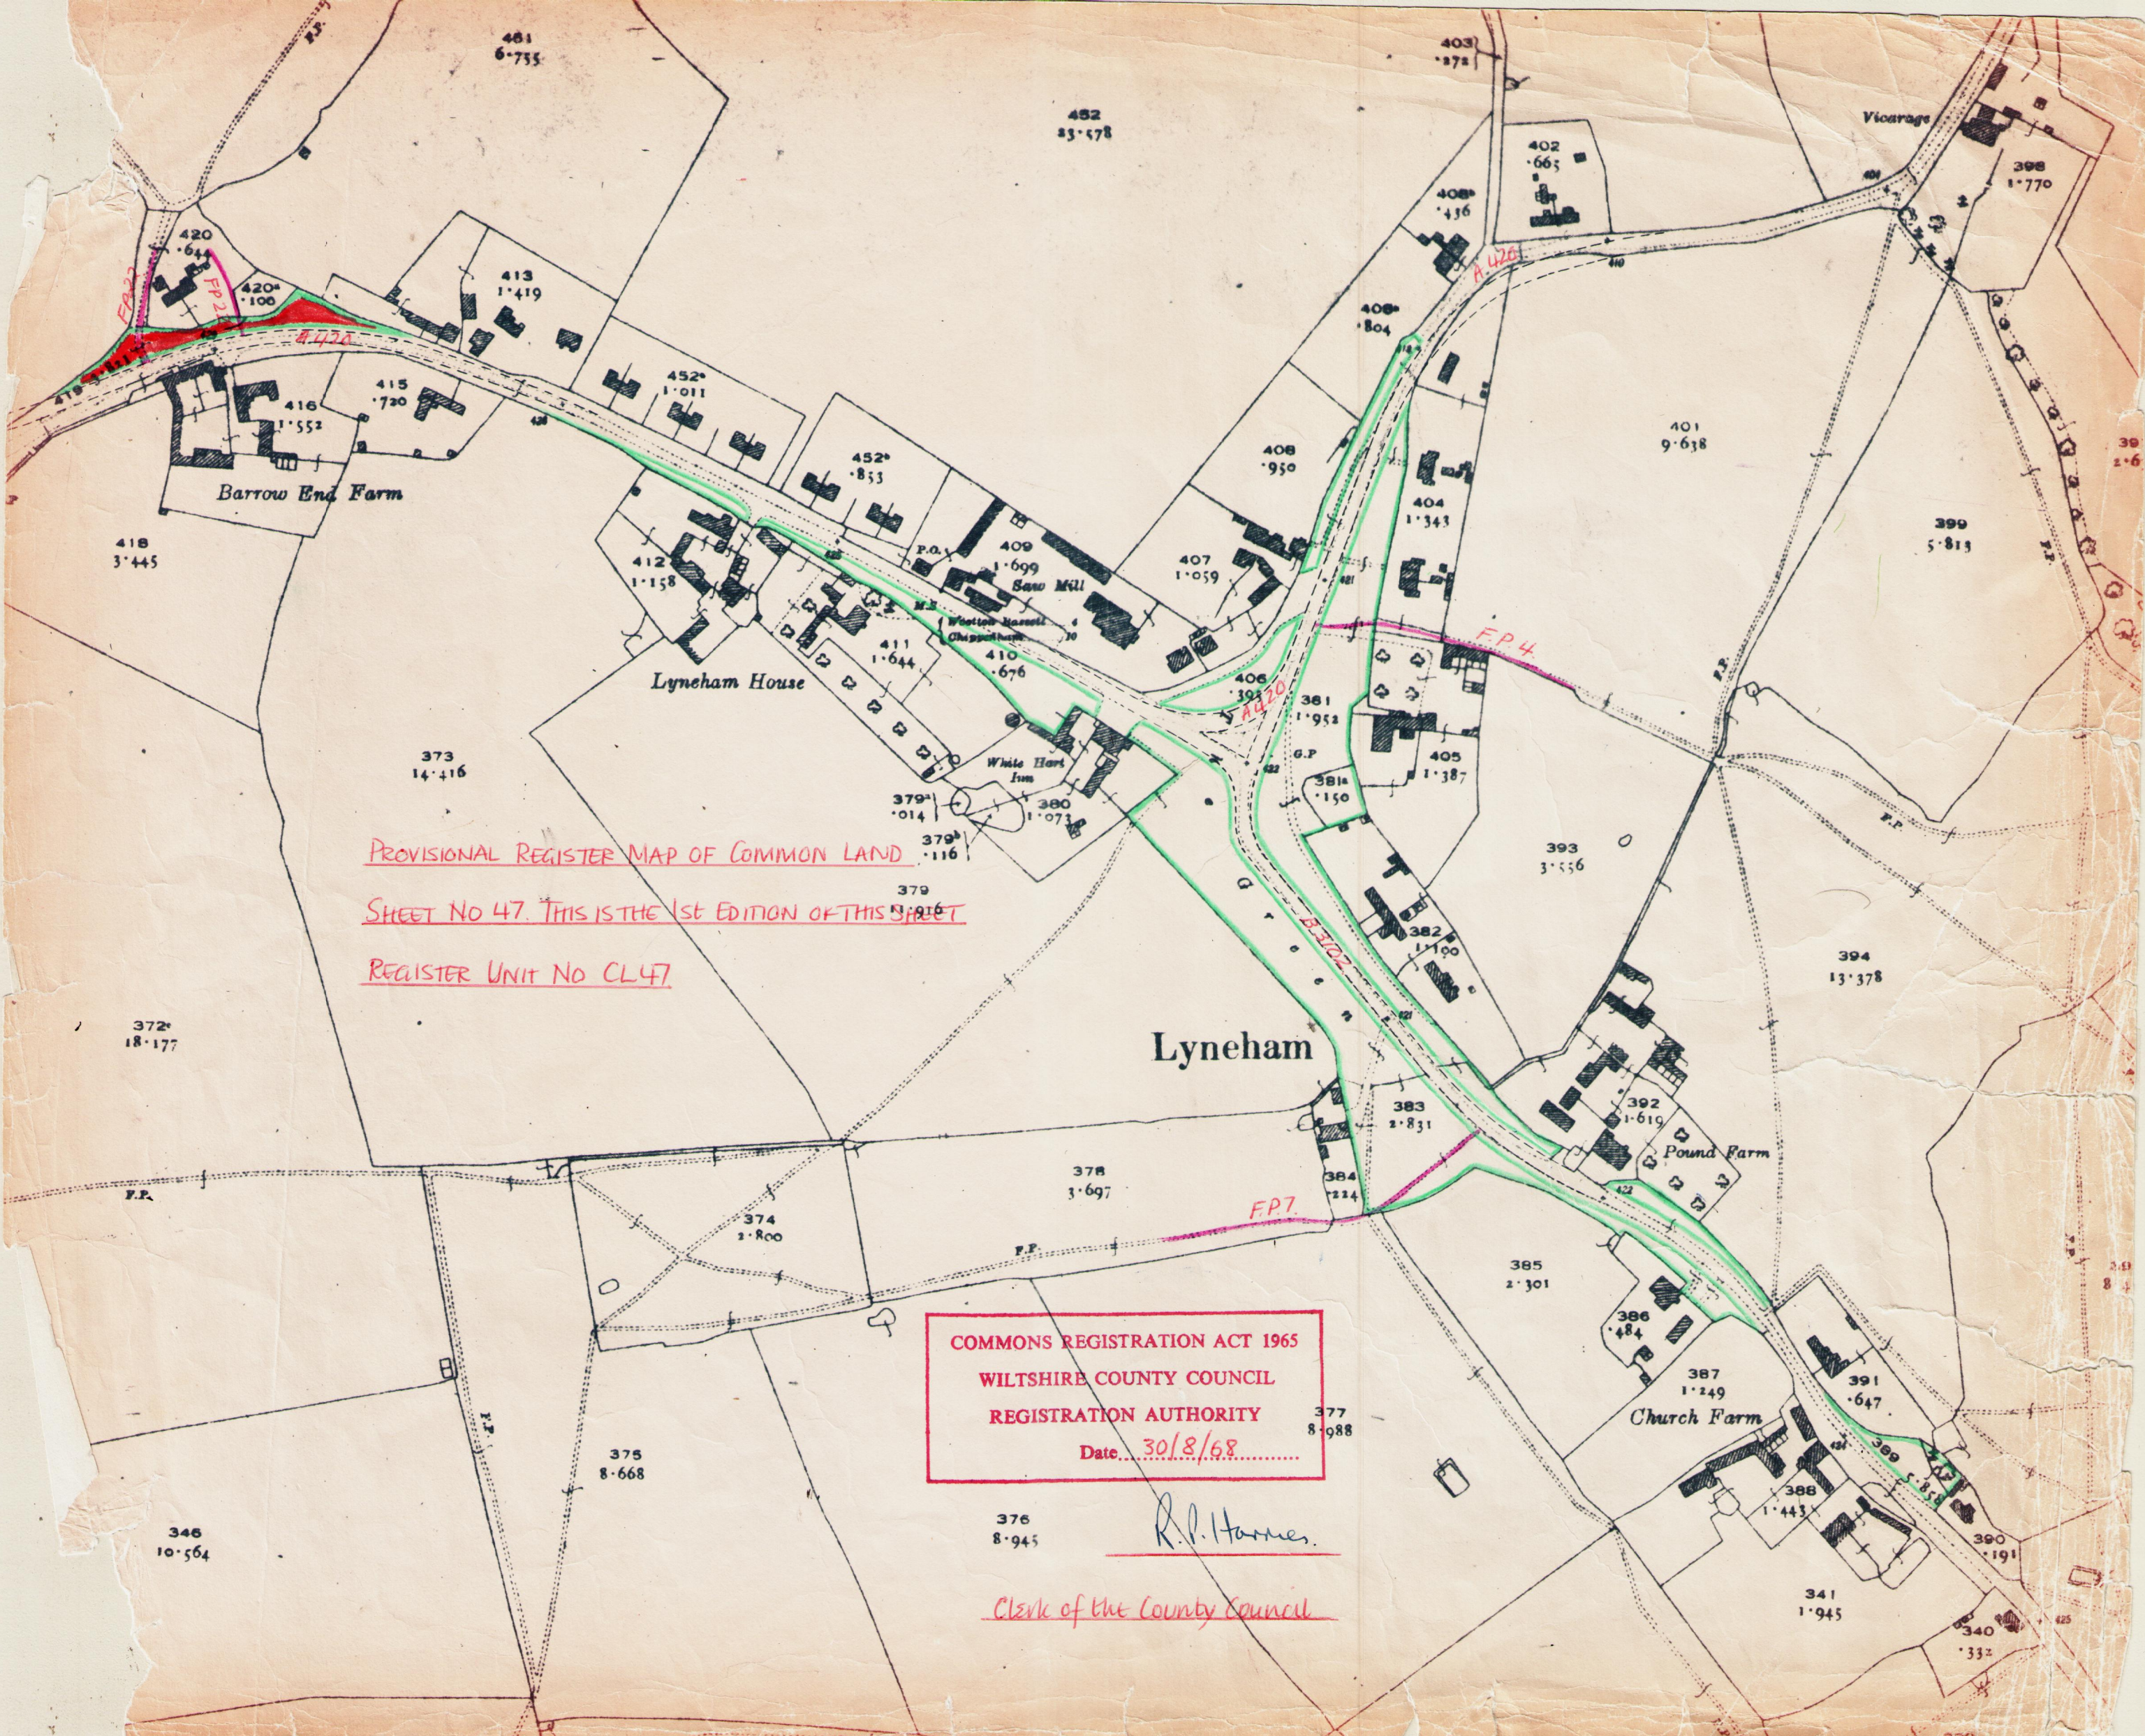

PROVISIONAL REGISTER MAP OF COMMON LAND
SHEET NO 47. THIS IS THE 1ST EDITION OF THIS SHEET
REGISTER UNIT NO CL47

COMMONS REGISTRATION ACT 1965
WILTSHIRE COUNTY COUNCIL
REGISTRATION AUTHORITY
Date 30/8/68

R.P. Harmer
Clerk of the County Council

COUNTY

WILTSHIRE

DISTRICT

NORTH WILTSHIRE

© Crown copyright

THIS IS THE PLAN REFERRED TO IN THE

ACCOMPANYING


NOTICE
LETTER


DATED 18.8.1988.

O.S. REFERENCE


SU0179

TITLE No. WT67284.

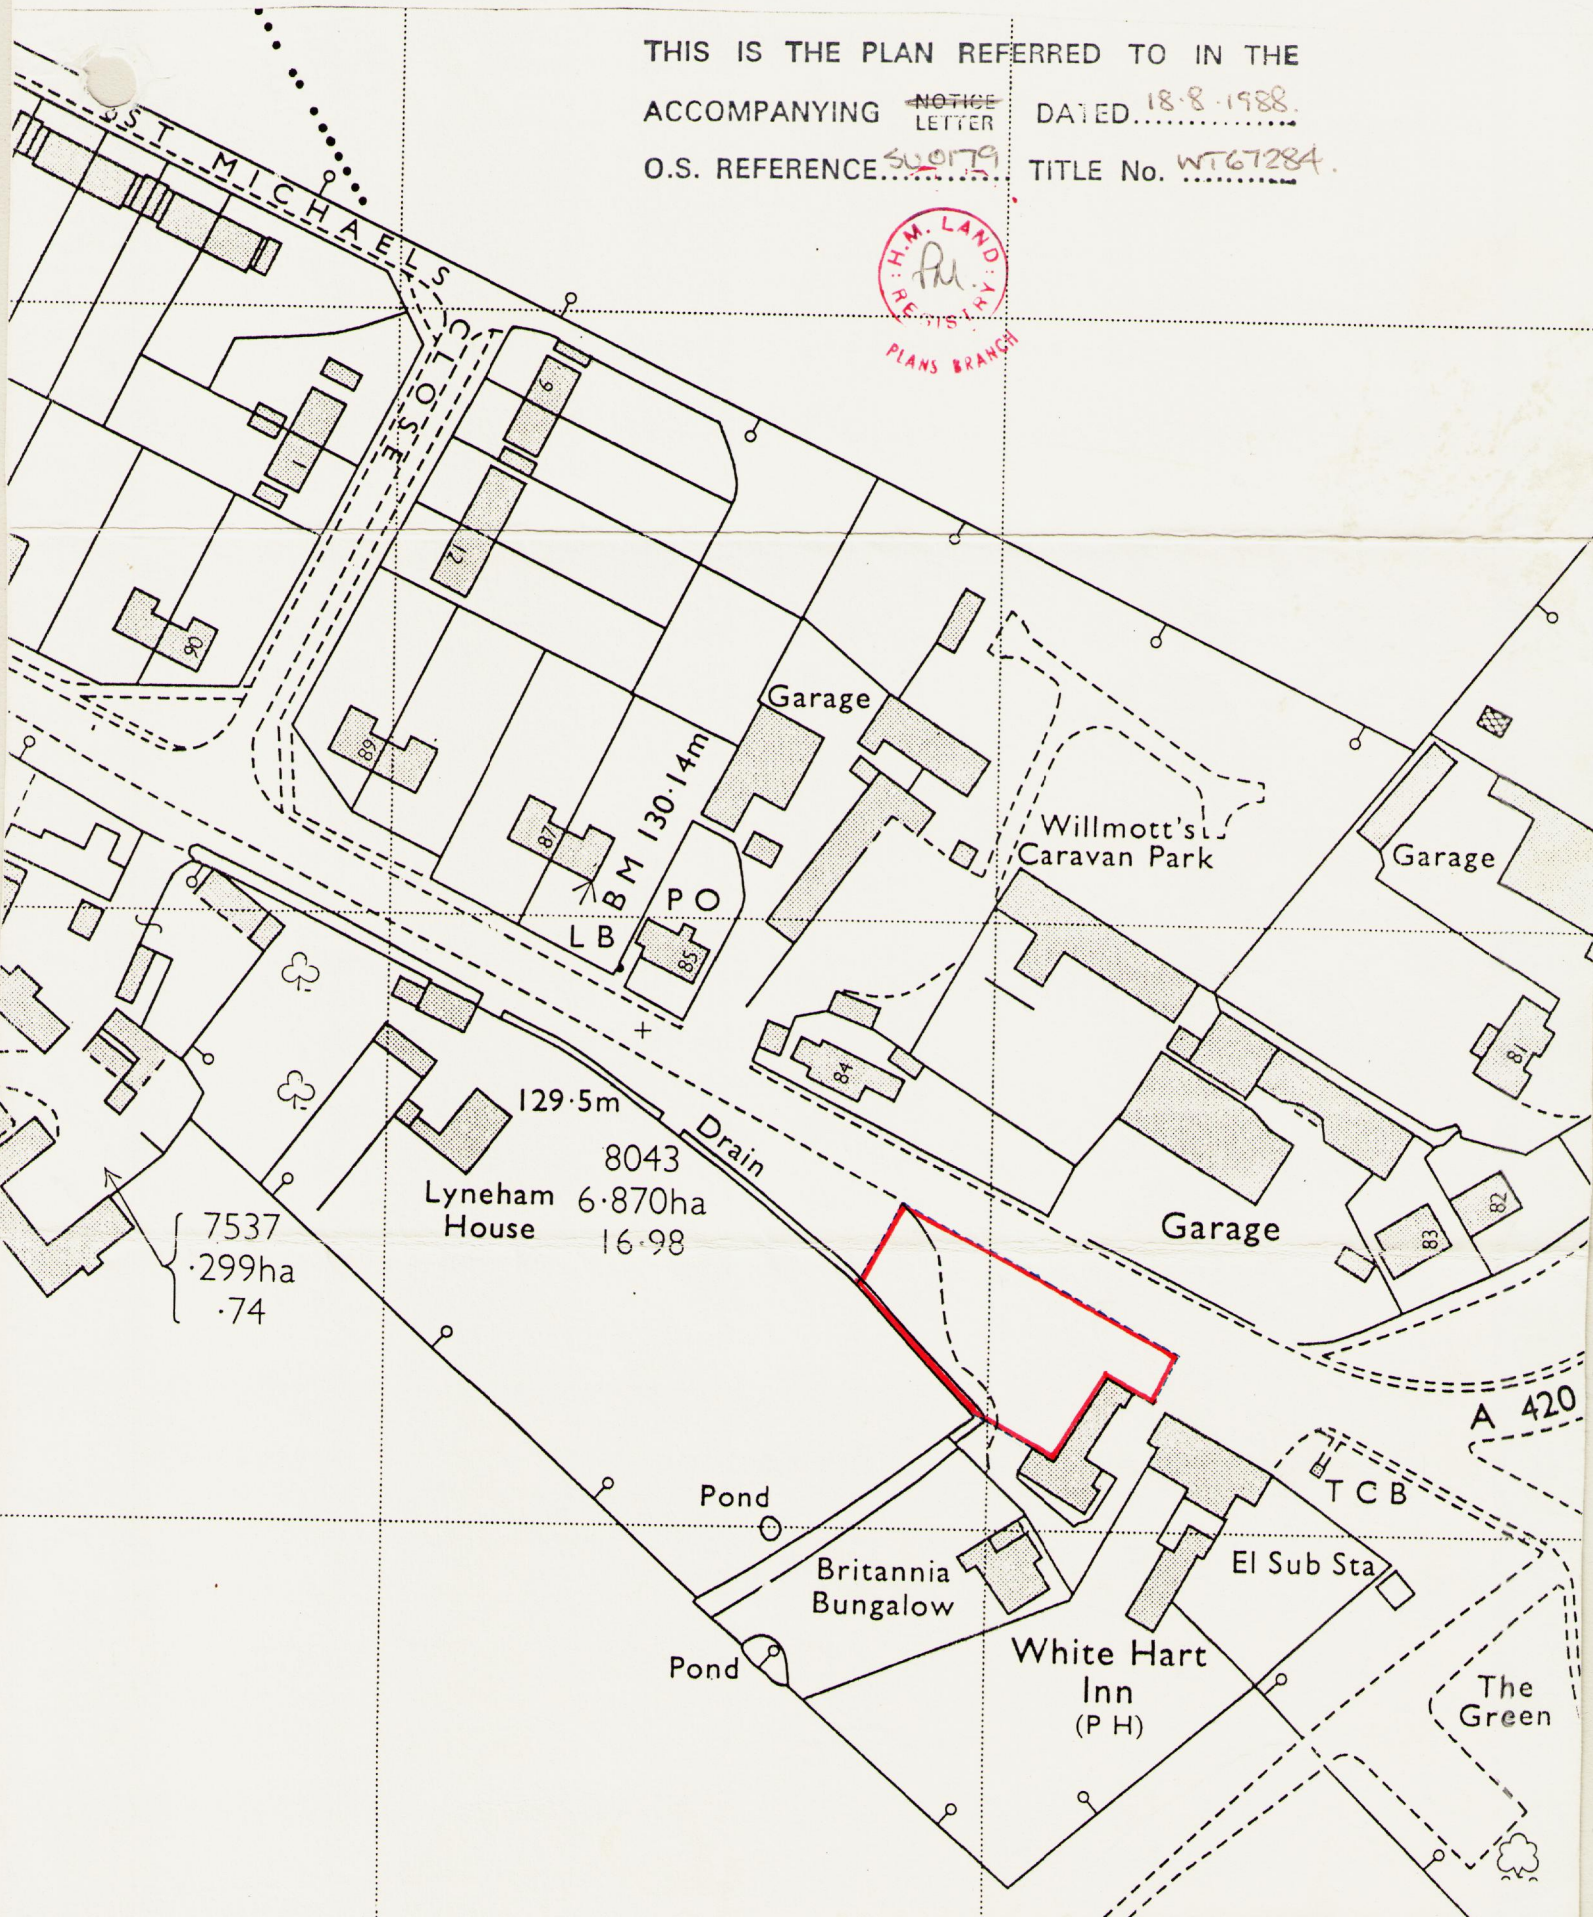

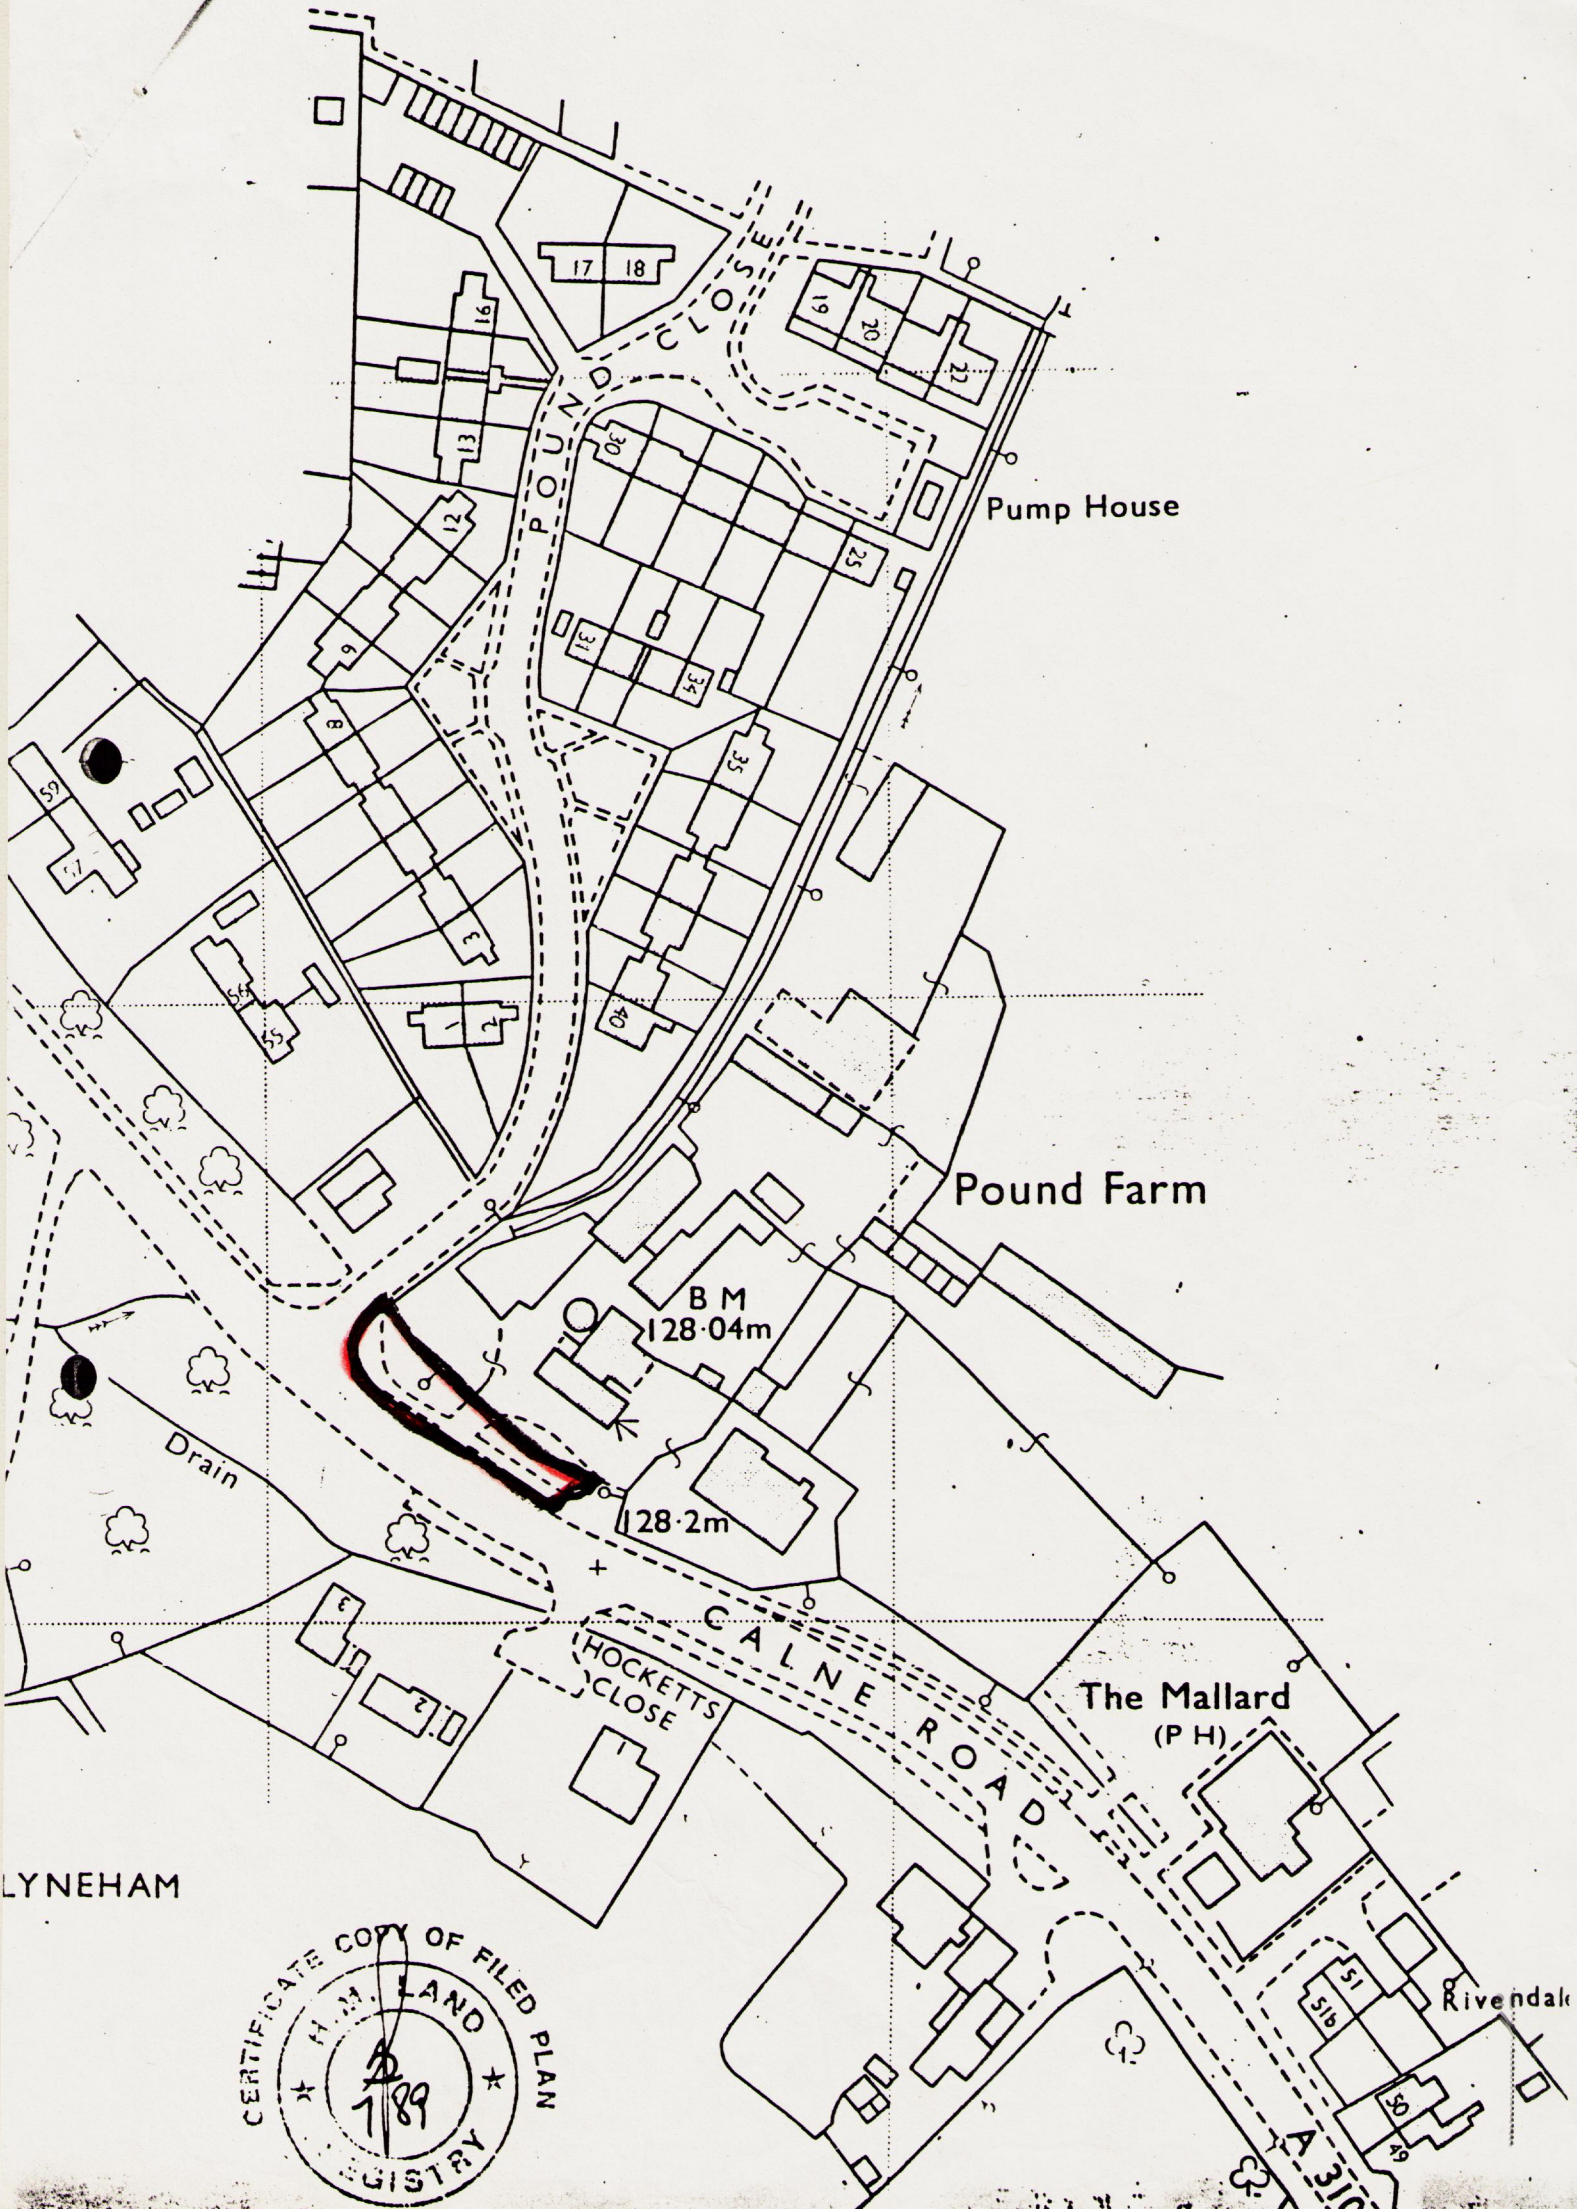

LYNEHAM

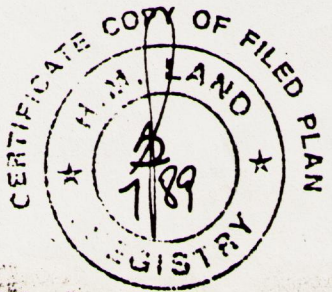

A310