


ANNEX F

PLAN OF NEW COMMUNITY HALL

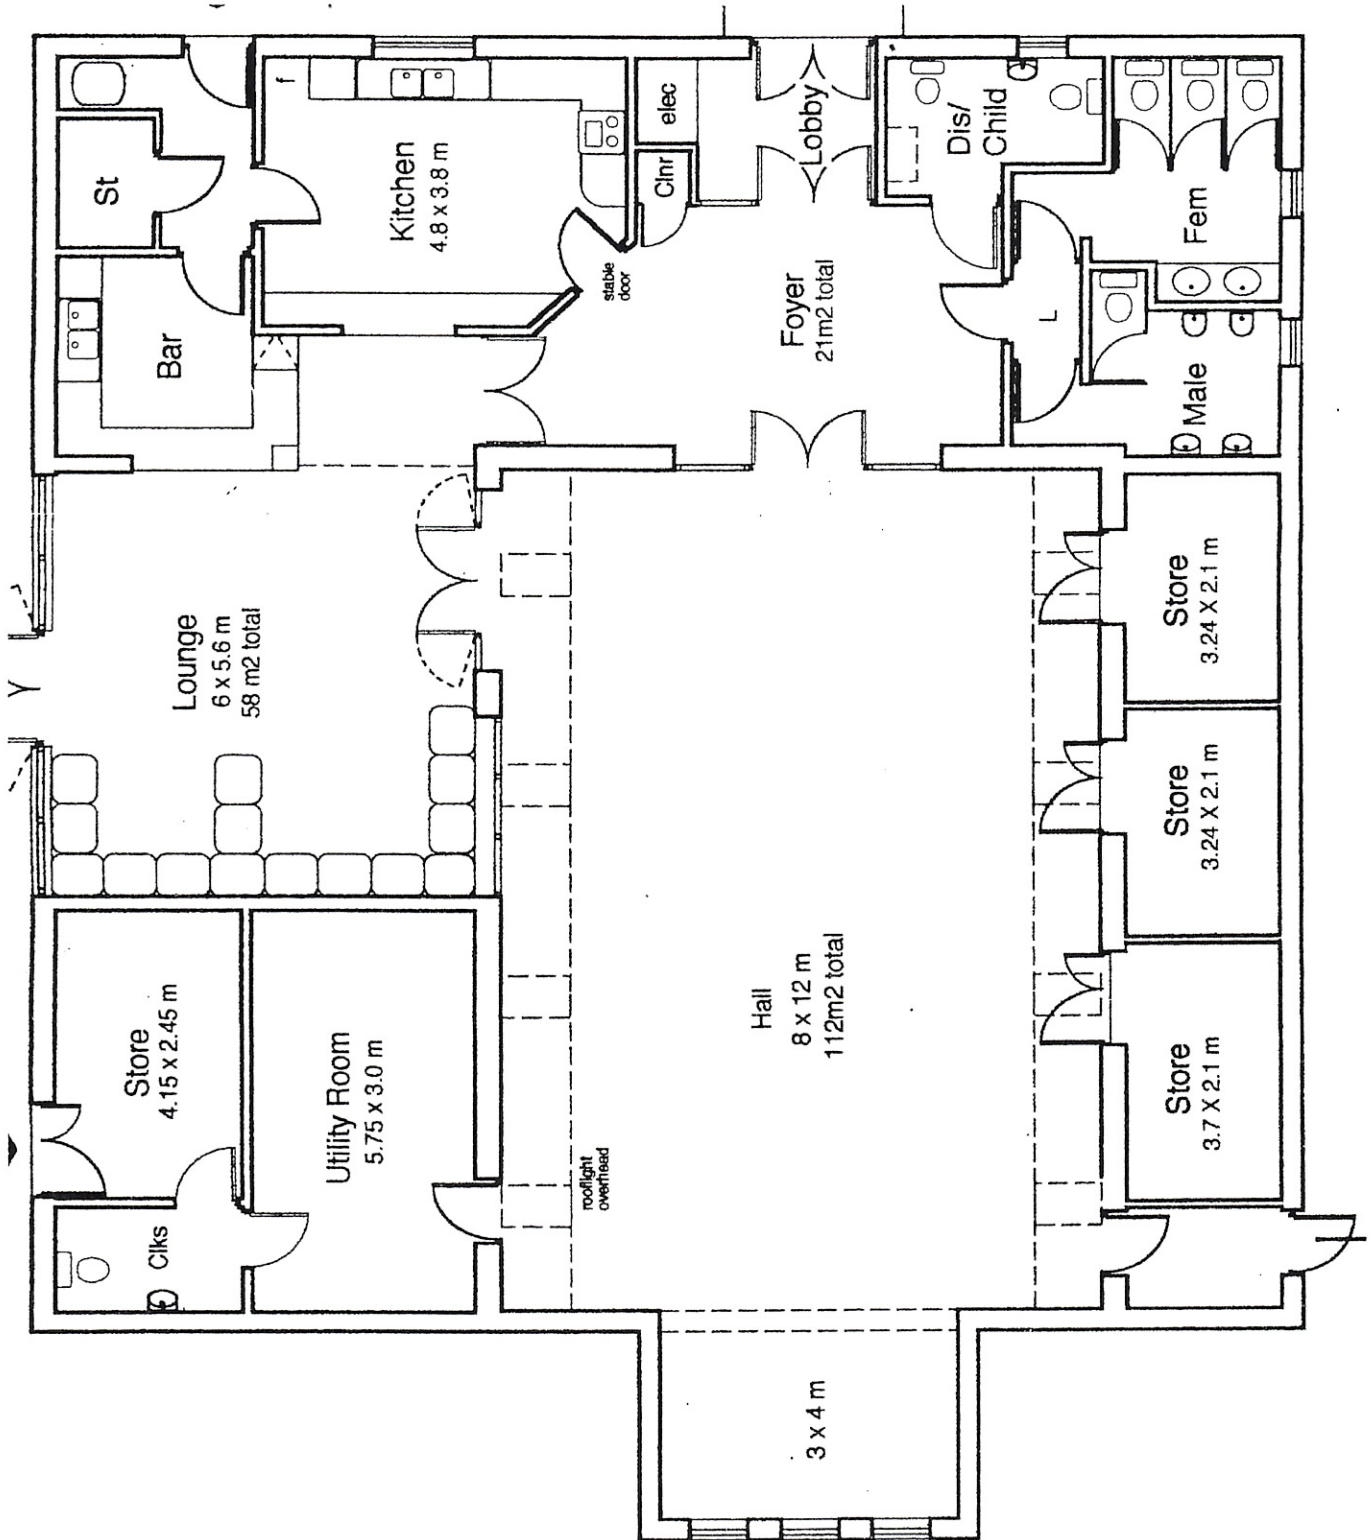

1:100