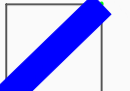

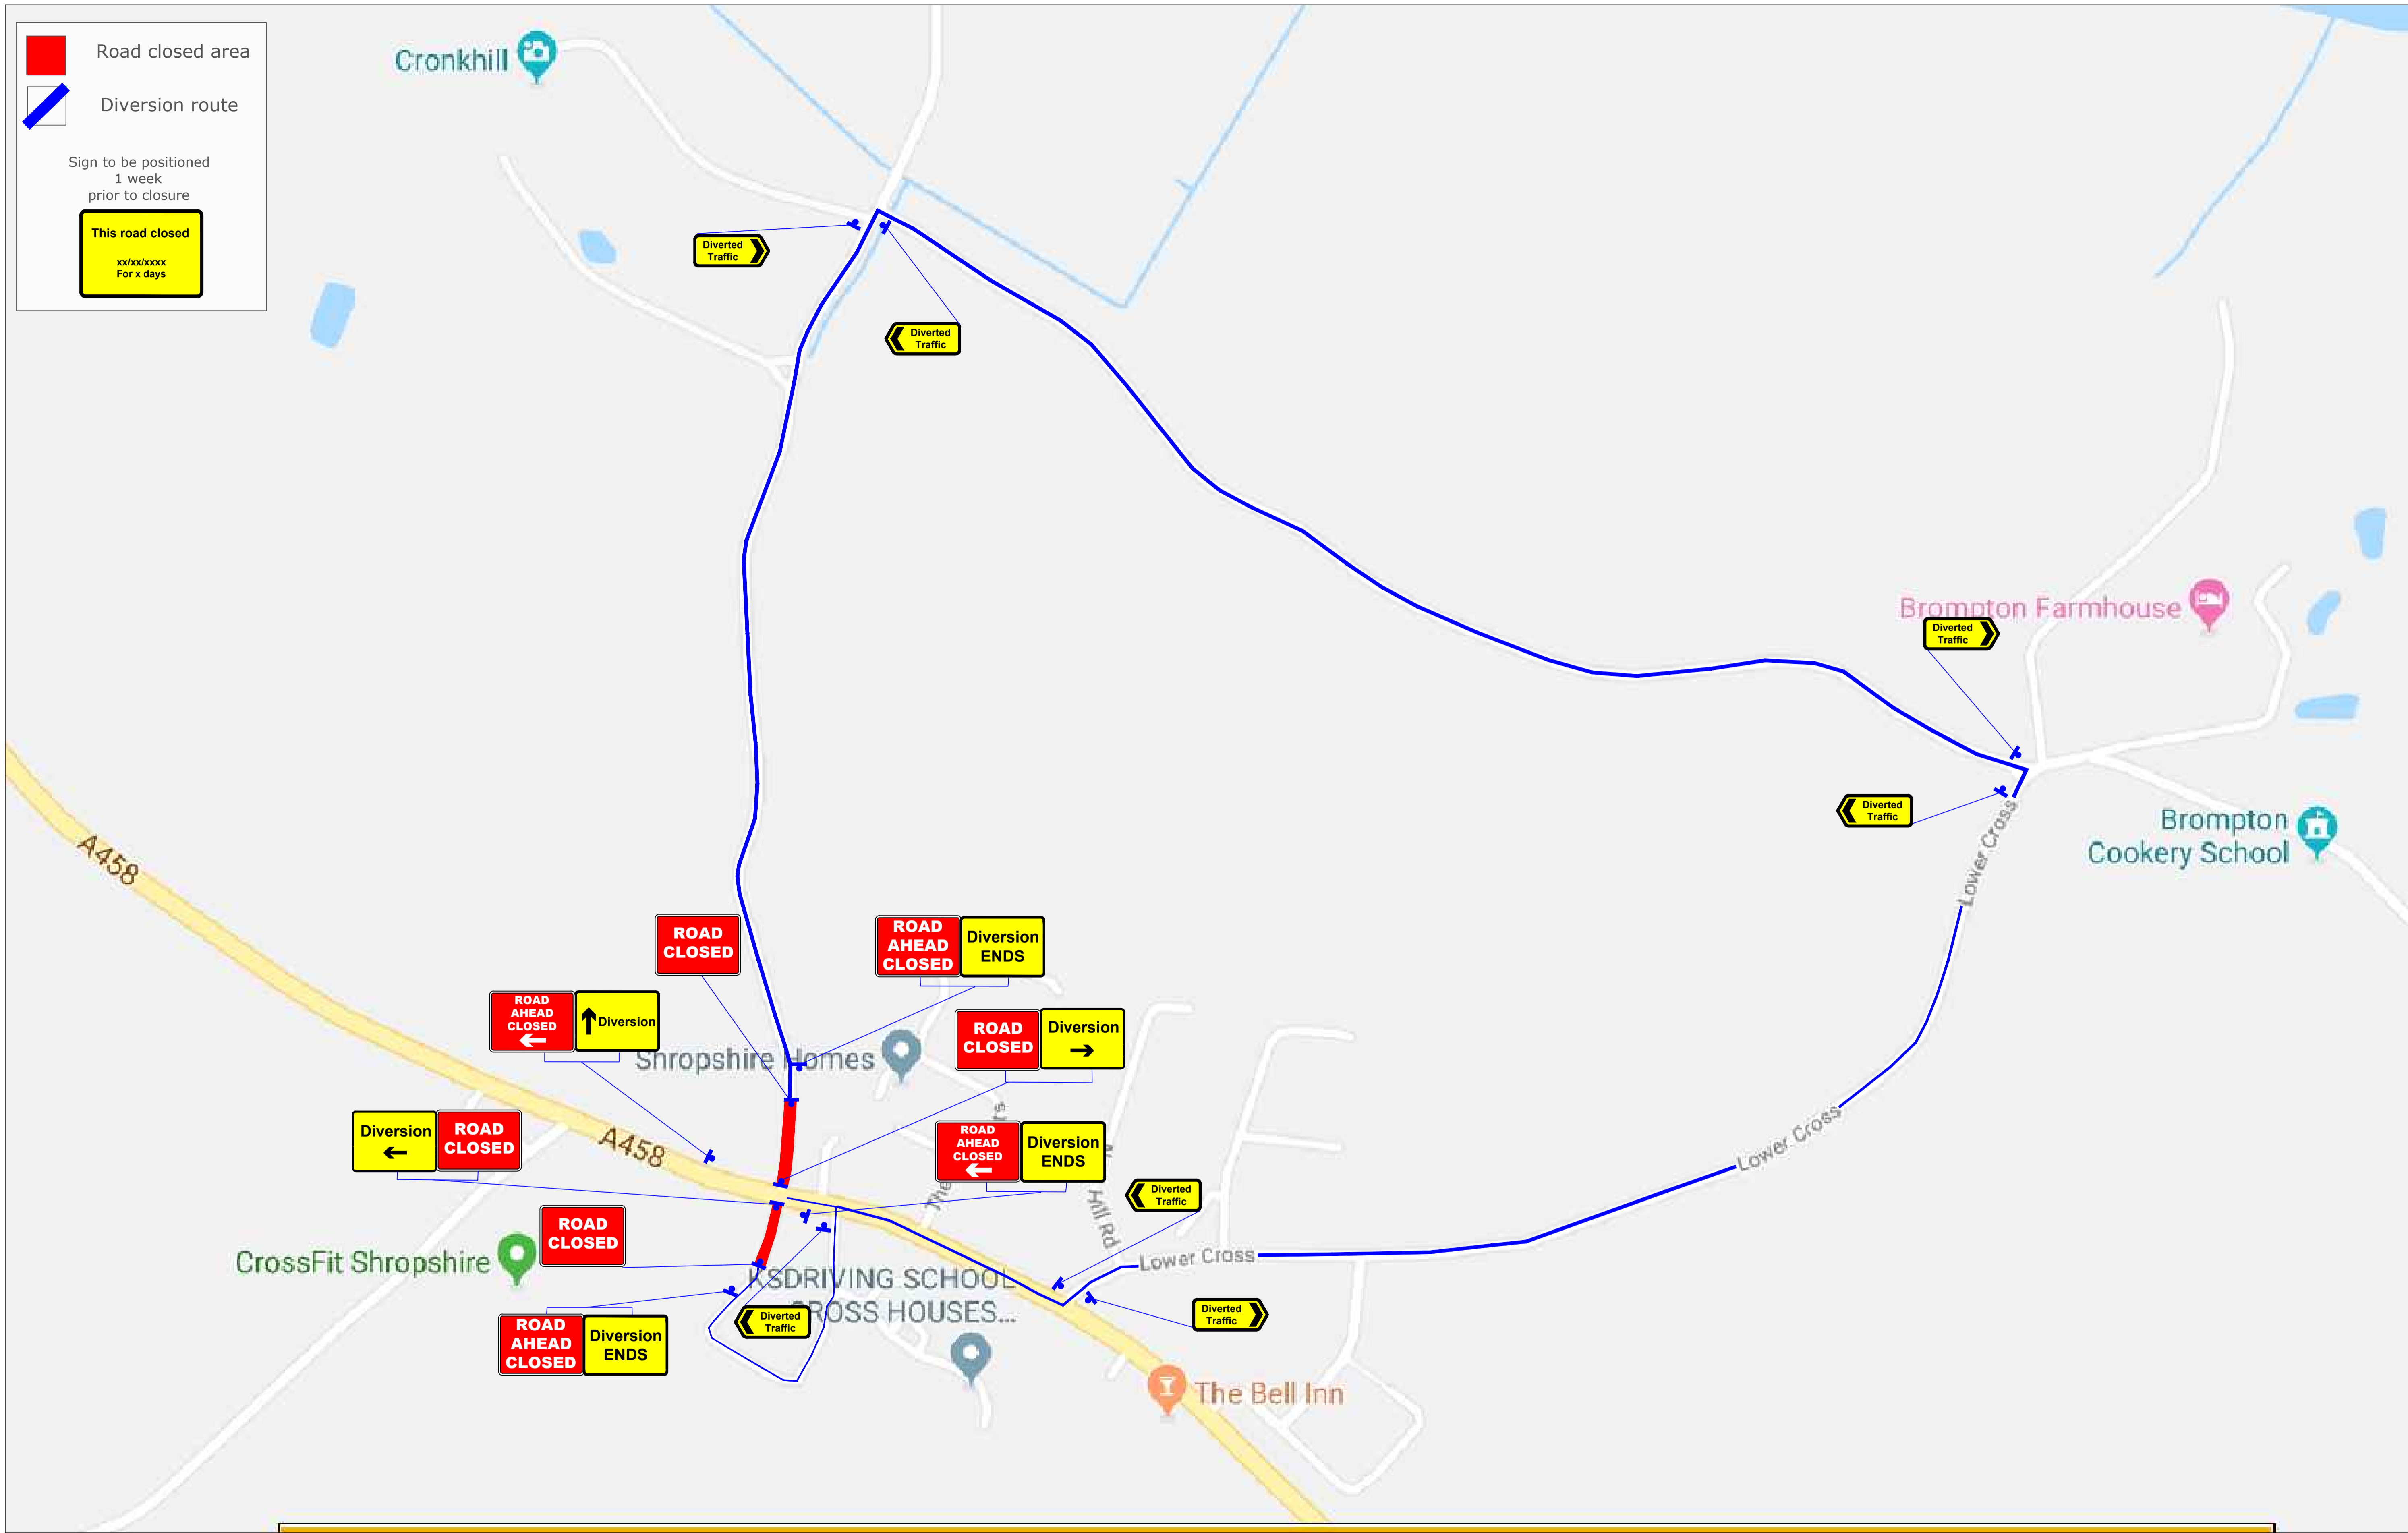
 Road closed area  
 Diversion route  
 Sign to be positioned  
 1 week  
 prior to closure  




Drn:	NR
Chk:	WD
App:	
Date:	17.09.2019



Forest Traffic Signals Ltd,  
 Forest House, Broad Quay Road,  
 Felnax Ind Est. Newport. NP19 4PN  
 Tel: 01633 284700 Fax: 01633 283212

Rev.	Drn.	Chk.	App.	Description	Date.

Client:  
 JS Construction

Project: Cross Houses  
 Shrewsbury  
 SY5 6LQ

Drawing: Road Closure and Diversion

Drawing no:  
 SRJS01 0019  
 01  
 Revision: A  
 Scale: NTS