
NOTES: DO NOT SCALE FROM THE DRAWING - ONLY USE FIGURED DIMENSIONS ALL DRAWINGS TO BE READ IN CONJUNCTION WITH SPECIFICATION(S) WHEREVER POSSIBLE USE SITE DIMENSIONS PRIOR TO FABRICATION REFER ANY DISCREPANCIES FOUND TO THE ARCHITECT WHETHER SPECIFICALLY STATED OR NOT ALL WORKS ARE TO COMPLY WI 1) THE BEULDING REGULATIONS ii) THE REGULATIONS OF THE NHBC ii)THE CLENTS BRIEF WHERE RELEVANT

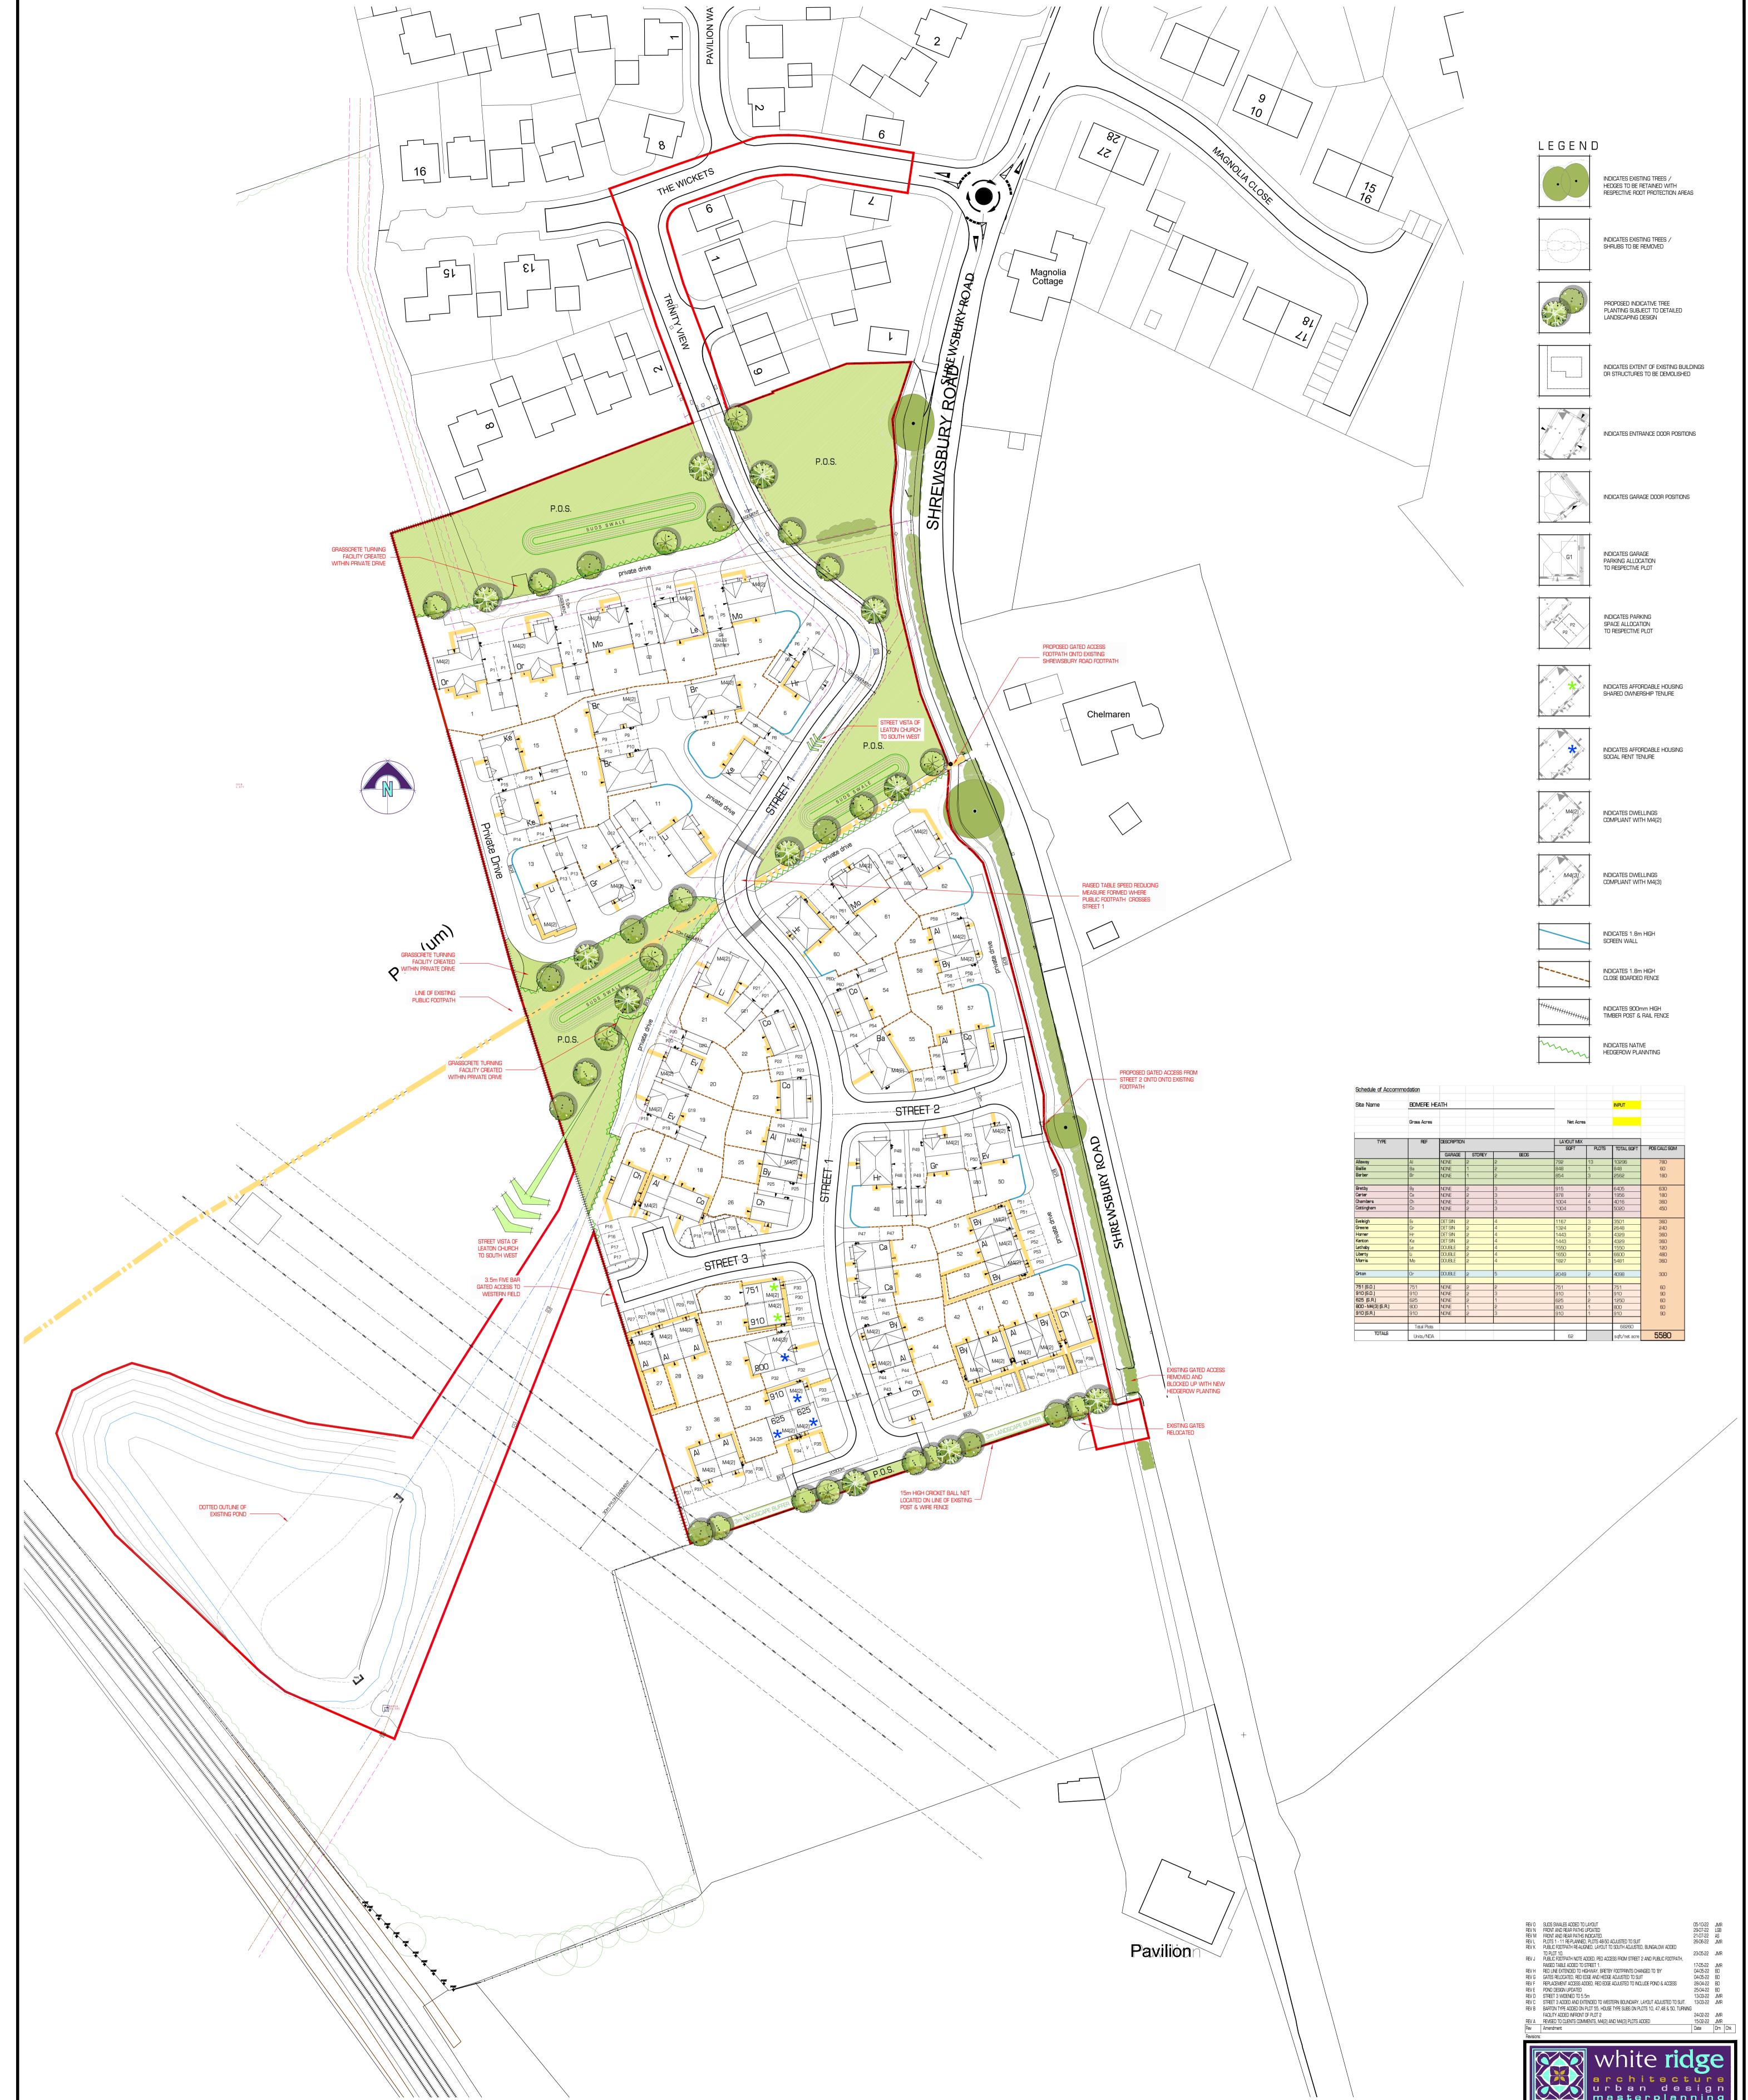

Ordnance Survey (c) Crown Copyright 2021. All rights reserved. Licence number 100022432



Development off Shrewsbury Road, Bomere Heath

	e e e e e e e e e e e e e e e e e e e	2402-22 JMR 1502-22 JMR Date Dm Chk
	Client: GALLIE	RS
	Ste: Proposed Residential Development off Shrewsbury Road, Bomere Heath (Allocation BOM 019 & BOM 020) Title: Proposed Site Layout Scale: 1:500@A0 Drg No.: Proposed Residential Development off Scale: 1:500@A0 Proposed Residential Development off Bete: Dete: Dete: Residential Development off Scale: 1:500@A0 Proposed Residential Development off Residential D	ON APPEROWAL
]	Scale: Dete: 1:500@A0 Drg No.: 2272/03 DRAWNE: JMR WRITTEN DIMENSIONS TO BE TAKEN ONLY - DO NOT SCALE FROM DRAWING - MINOR INACCURACES MAY OCCU	