
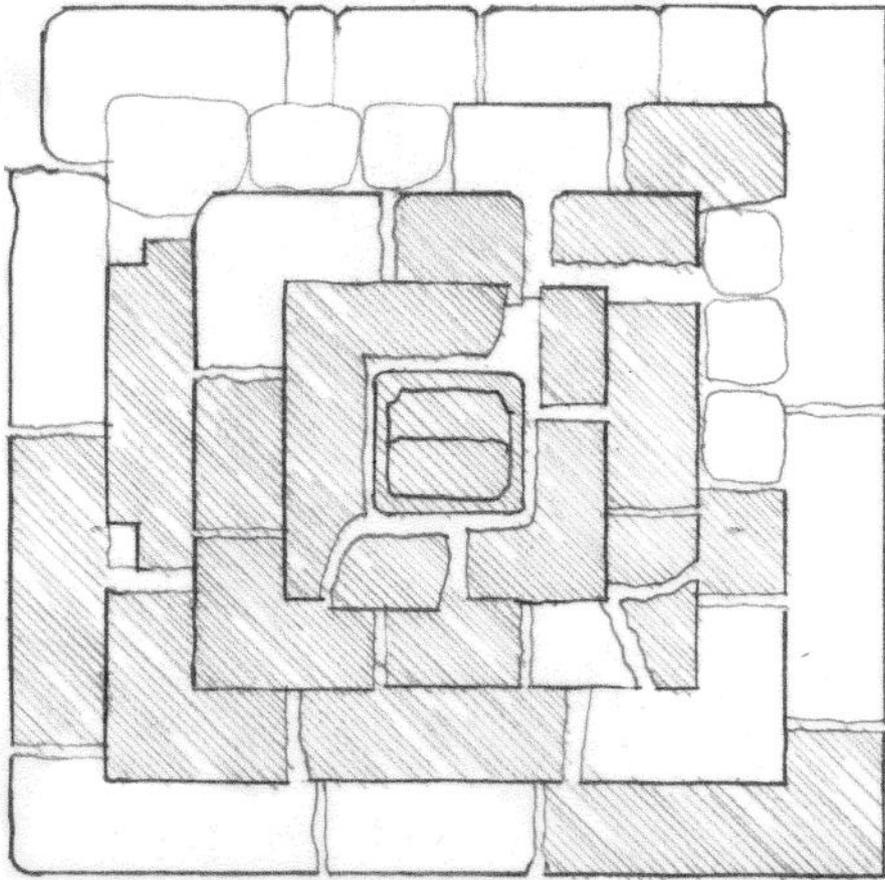




CUDDESDON WAR MEMORIAL PROJECT
 EXISTING AND PROPOSED CROSS LOCATIONS
 1:1250
 SEPT 2014

GMW 003

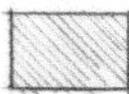

CHURCH


 STONES TO BE RETAINED
 AND USED IN WAR MEMORIAL

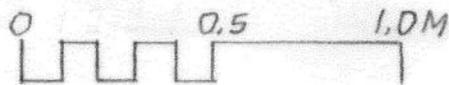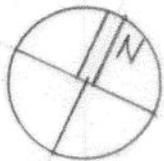


CHURCH
PORCH

CUDDESDON WAR MEMORIAL PROJECT
 PLAN OF EXISTING CROSS IN CHURCHYARD
 1:20
 AUGUST 2014


CWM 004




STONES TO BE RETAINED
AND USED IN WAR MEMORIAL

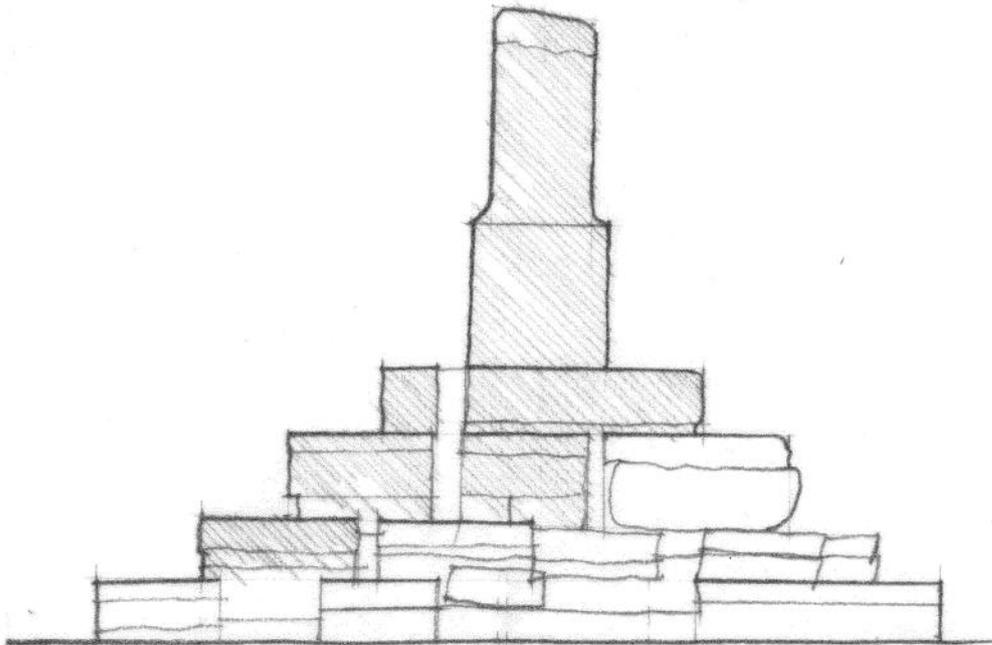

NORTH WEST
ELEVATION

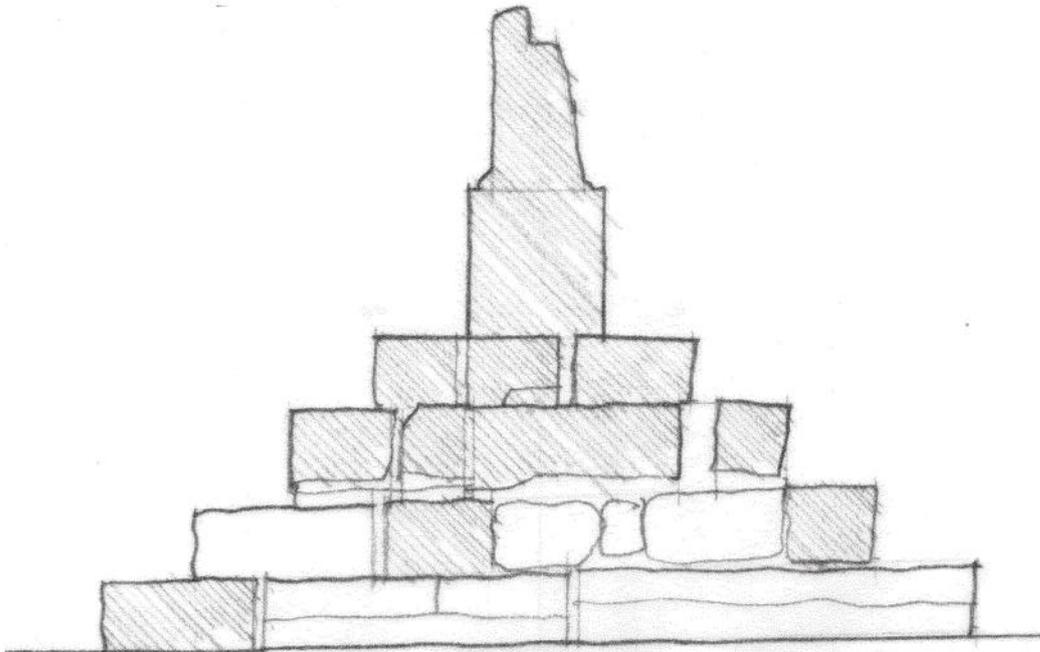

NORTH EAST
ELEVATION

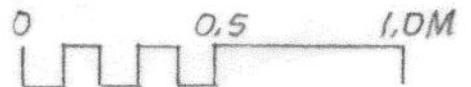


CUDDESDON WAR MEMORIAL PROJECT
ELEVATIONS OF EXISTING VILLAGE CROSS
1:20
AUGUST 2014


CWM 005




STONES TO BE RETAINED
AND USED IN WAR MEMORIAL

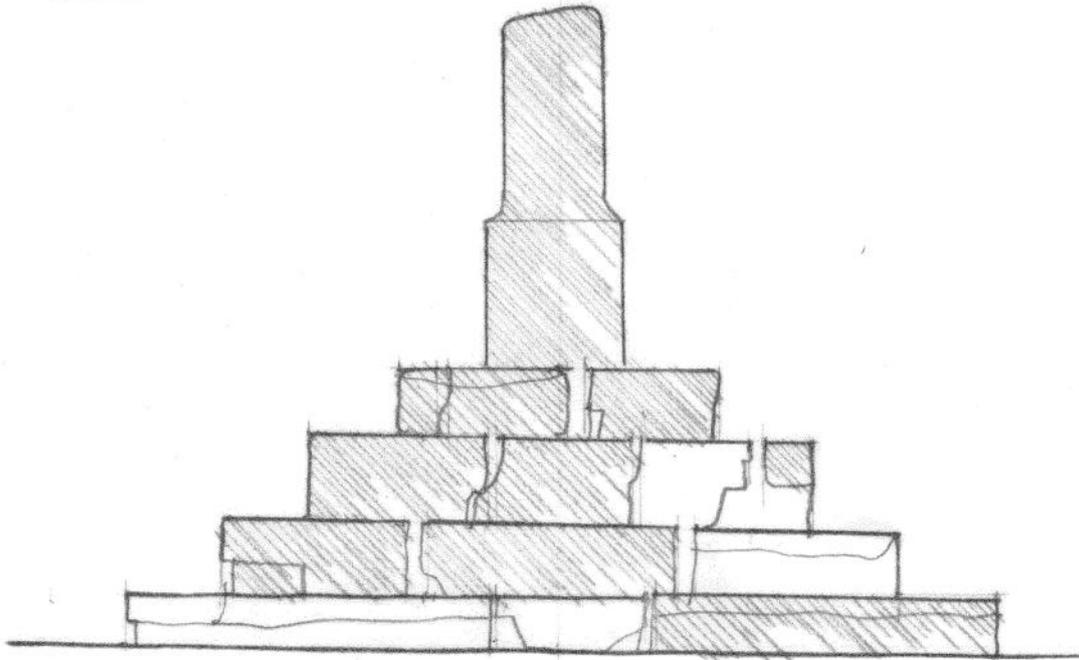

SOUTH EAST
ELEVATION

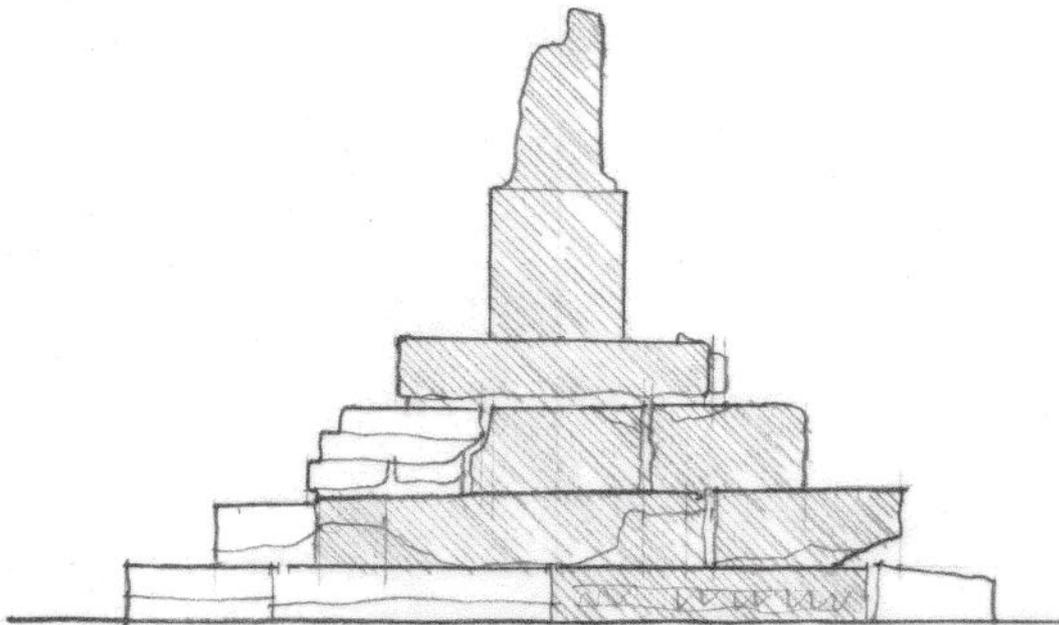


SOUTH WEST
ELEVATION

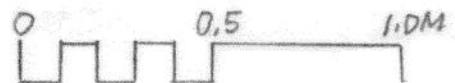

CUDDESDON WAR MEMORIAL PROJECT
ELEVATIONS OF EXISTING VILLAGE CROSS
1:20
AUGUST 2014

CWM 006


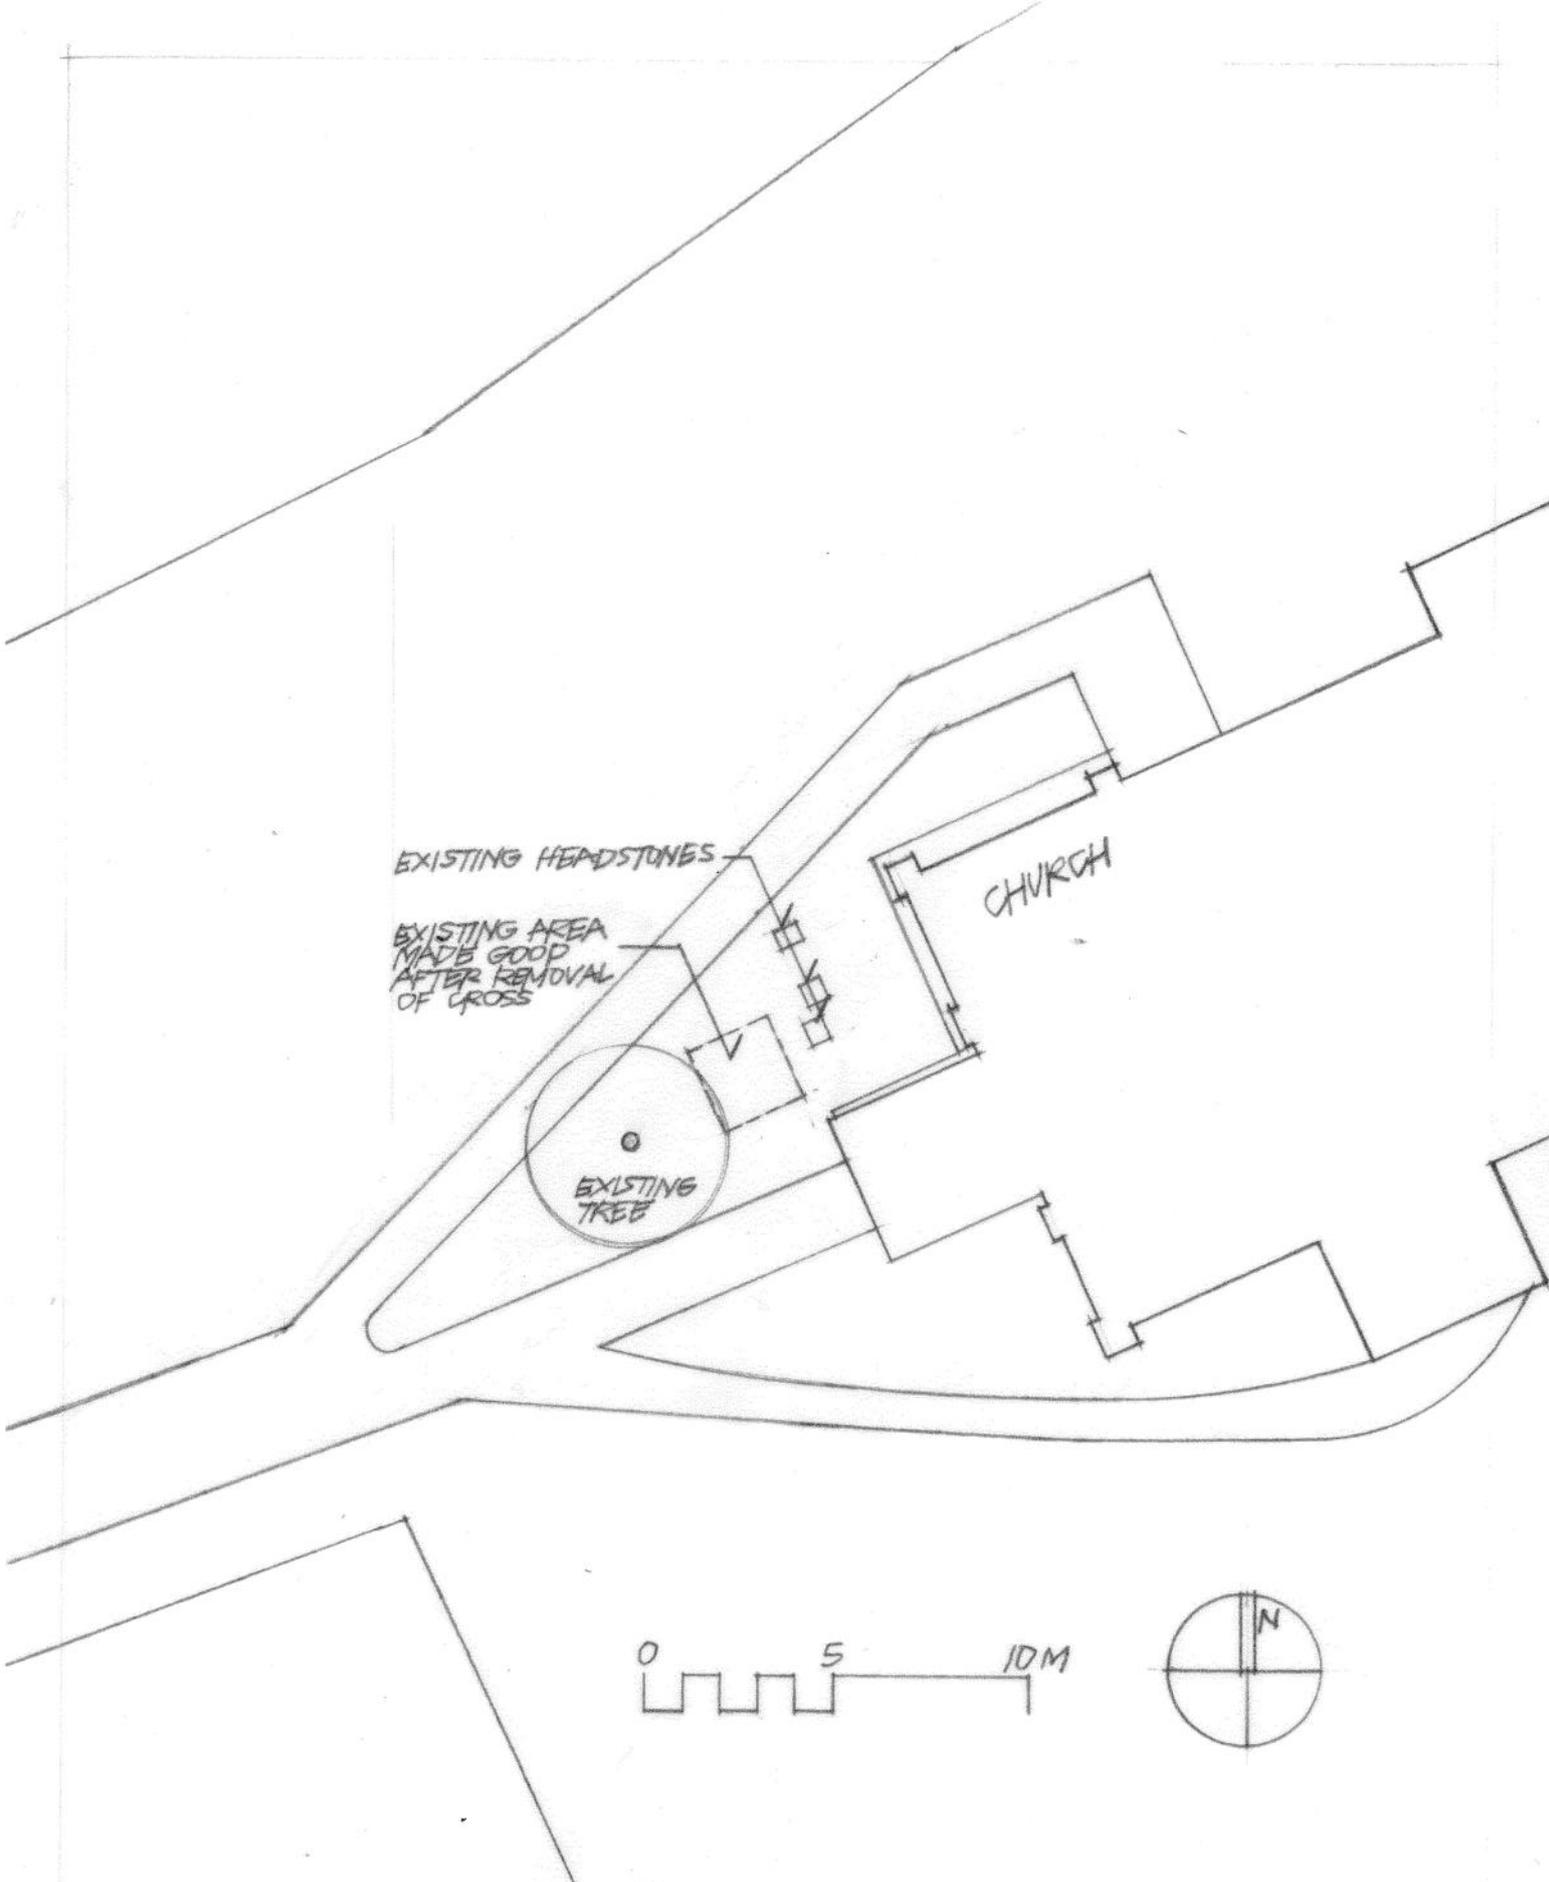


EXISTING HEADSTONES

EXISTING AREA
MADE GOOD
AFTER REMOVAL
OF CROSS


EXISTING
TREE

CHURCH

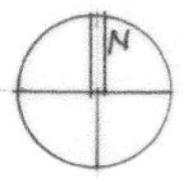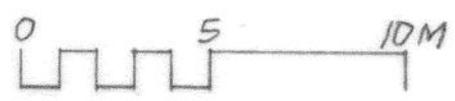


CUDDESDON WAR MEMORIAL PROJECT
 CHURCHYARD BLOCK PLAN AFTER REMOVAL OF CROSS
 1:200
 SEPT 2014

CMW 007

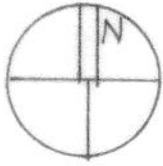

COTTAGES


CHRISTMAS TREE

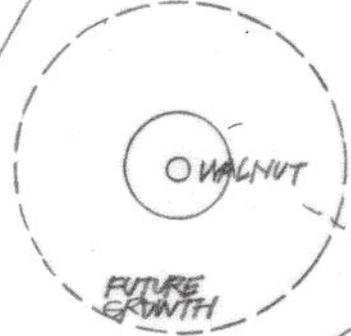

WALNUT

FUTURE GROWTH

PROPOSED WAR MEMORIAL

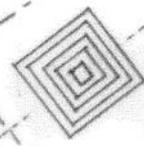


CHESTNUT

12M ROOT PROTECTION

OVERHEAD CABLES

1/4 OF HIGH STREET


THE GREEN

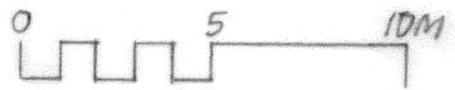

GUDESODON WAR MEMORIAL PROJECT
VILLAGE GREEN BLOCK PLAN
1:200
SEPT 2014



CWM 008

MOWING MARGIN

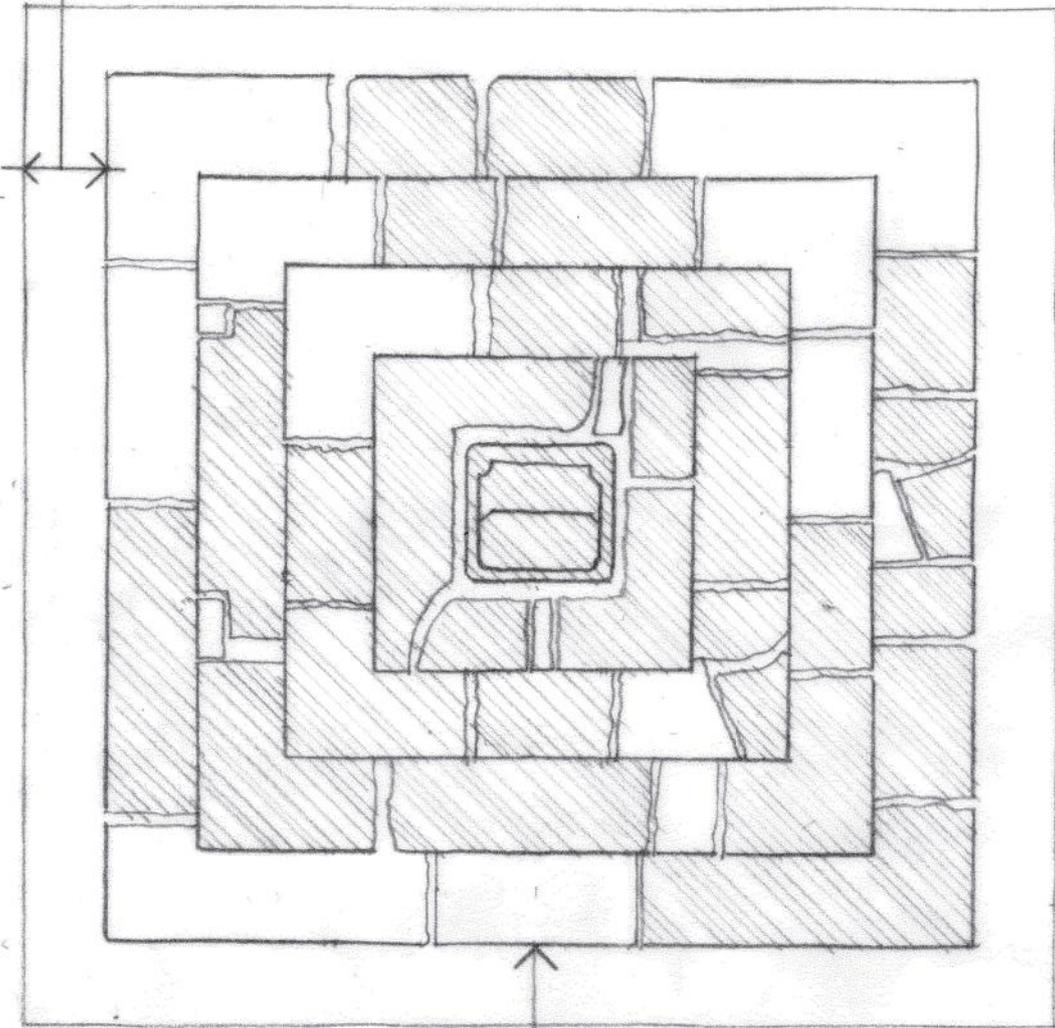

STONES REUSED FROM VILLAGE CROSSES.

CLIPSHAM STONE BLOCKS WITH CARVED LETTERING. SEE CWM 012A

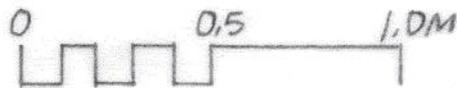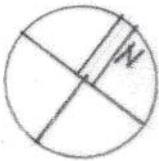

REV A, 8.12.14 OMIT FORTLAND STONE STEP WITH LETTERING. ADD CLIPSHAM BLOCK.



CUDDESDON WAR MEMORIAL PROJECT
PLAN OF PROPOSED MEMORIAL ON GREEN
1:20
OCT 2014

CWM 009A


19 Jan 2015

Robert Frost
or Gilbert

STONES REUSED
FROM VILLAGE CROSS

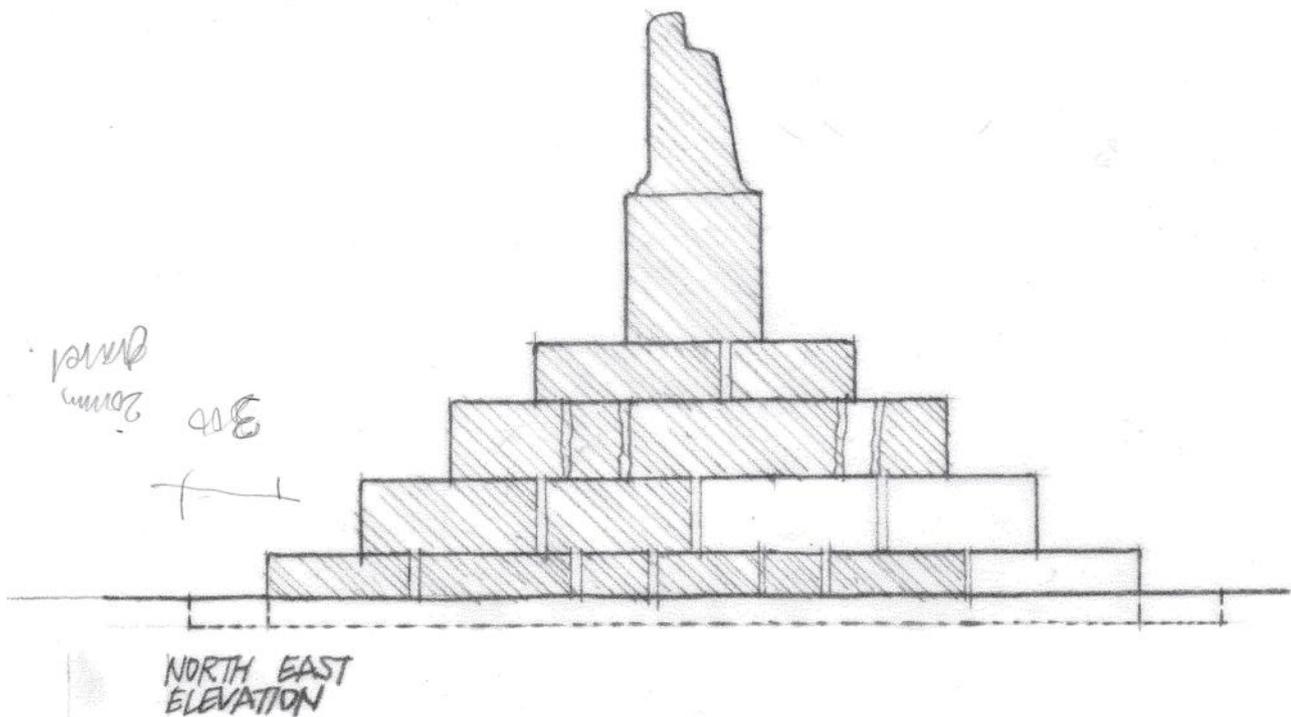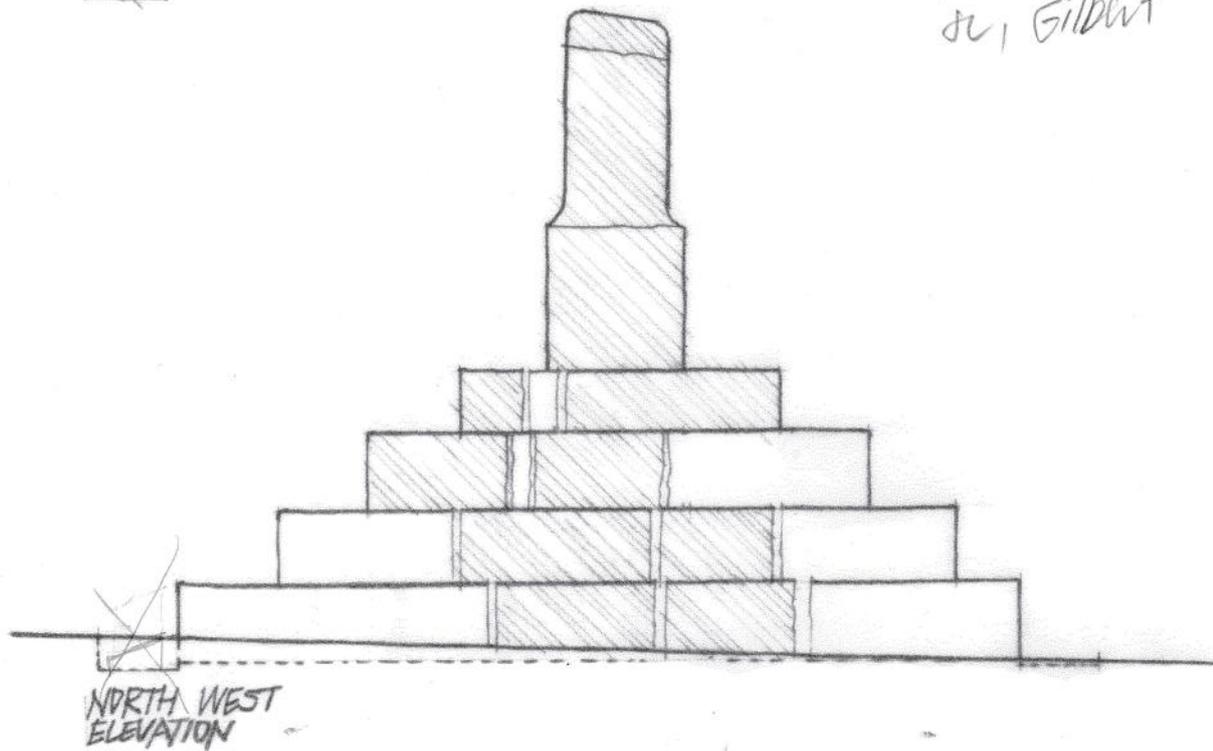

20mm
300

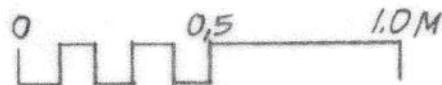

REVA. 8.12.14 OMIT. PORTLAND STONE STEP
WITH LETTERING


CUDDESDON WAR MEMORIAL PROJECT
ELEVATIONS OF PROPOSED MEMORIAL ON GREEN

1:20
OCT 2014

CWM D/OA




STONES REUSED FROM VILLAGE CROSS

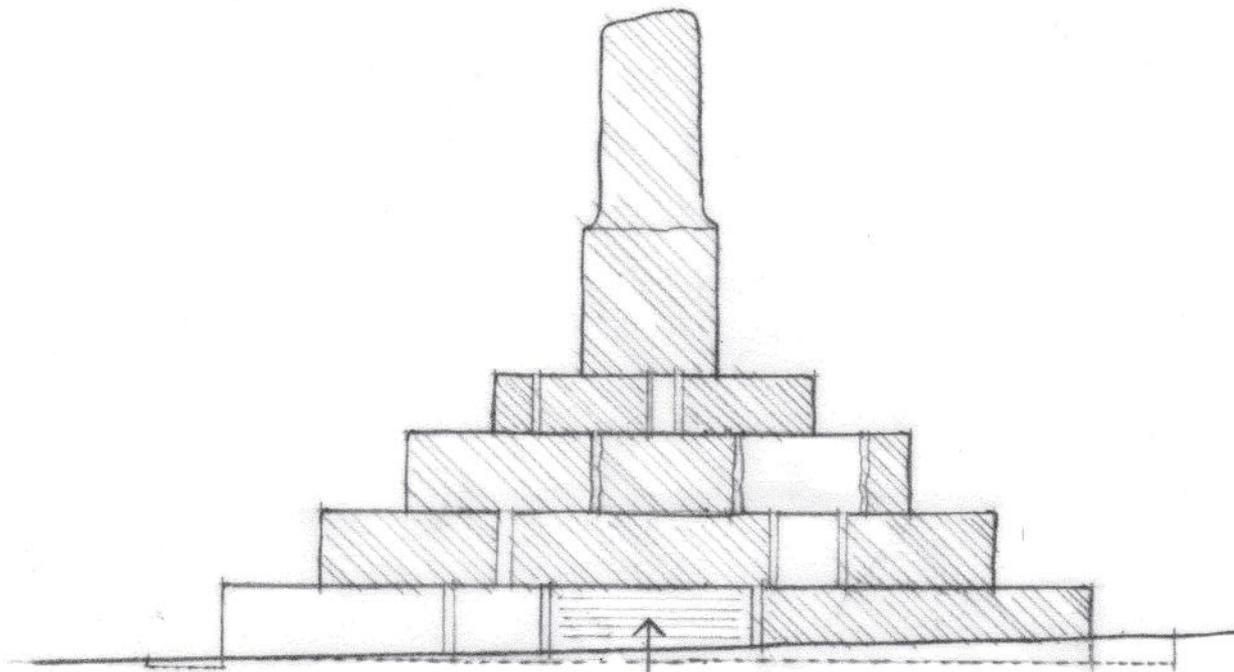


SOUTH EAST ELEVATION

CLIPSHAM STONE BLOCK WITH CARVED LETTERING. SEE CWM 012A

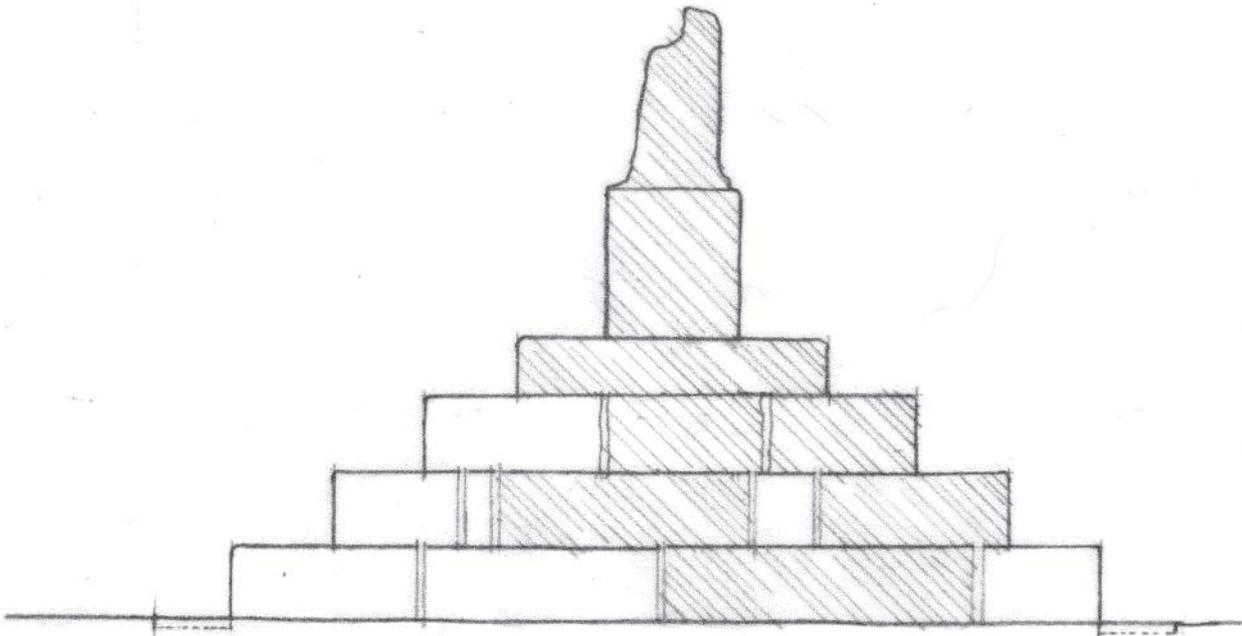

SOUTH WEST ELEVATION

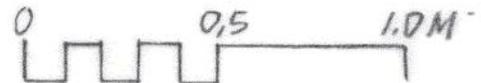

REVA. 8.12.14 OMIT PORTLAND STONE STEP WITH LETTERING. ADD CLIPSHAM BLOCK.

CUDESSEY WAR MEMORIAL PROJECT
ELEVATIONS OF PROPOSED MEMORIAL ON GREEN

1:20
OCT 2014

CWM 011A

TO THE GLORY OF GOD AND
IN HONOUR OF THOSE OF THIS
VILLAGE WHO GAVE THEIR
LIVES IN THE WORLD WARS
THIS CROSS WAS RESTORED IN 2015


SOUTH EAST
ELEVATION

REV A. 8.12.14 OMIT STEP WITH CARVED LETTERING.
ADD SINGLE BLOCK WITH LETTERING. LIST OF NAMES TO
BE ADDED TO INTERPRETATION BOARD.

FULL SIZE LAYOUT
TO BE PREPARED BY CARVER

CUDDESDON WAR MEMORIAL PROJECT
CARVED LETTERING GUIDE LAYOUT
NTS
OCT 2014


CWM 012A

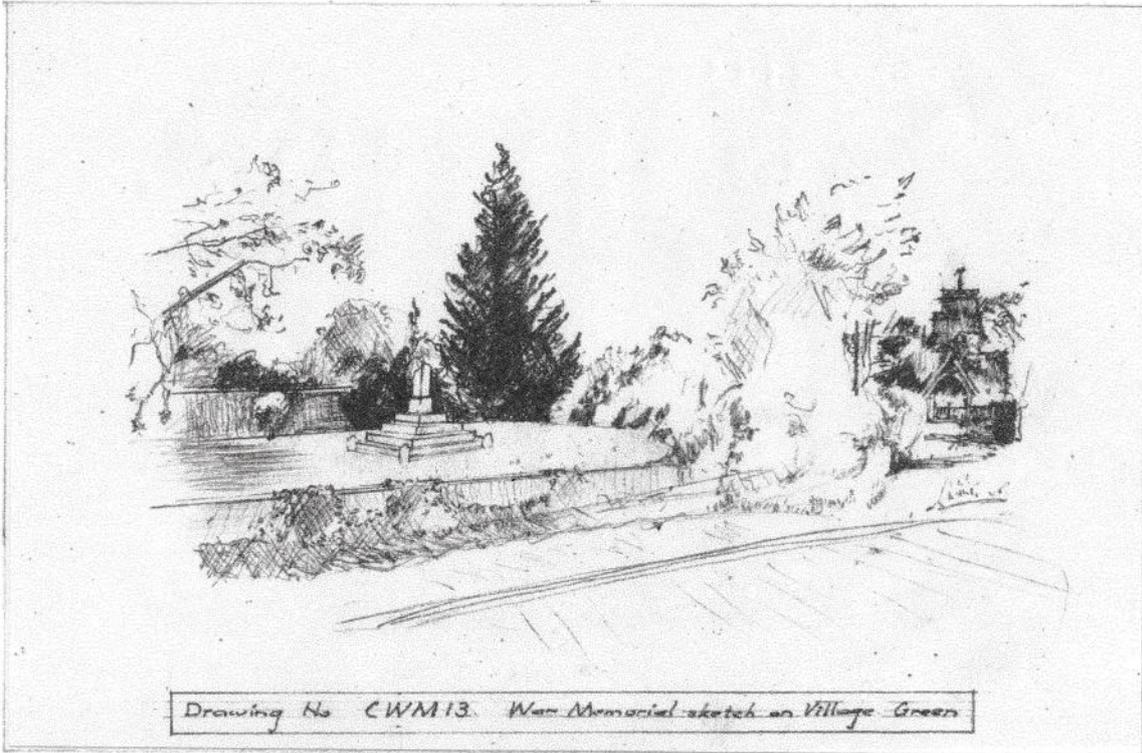

Drawing No CWM13. War Memorial sketch on Village Green

CUDDESDON WAR MEMORIAL PROJECT
SKETCH ON VILLAGE GREEN
NTS
OCT 2014

CWM 013

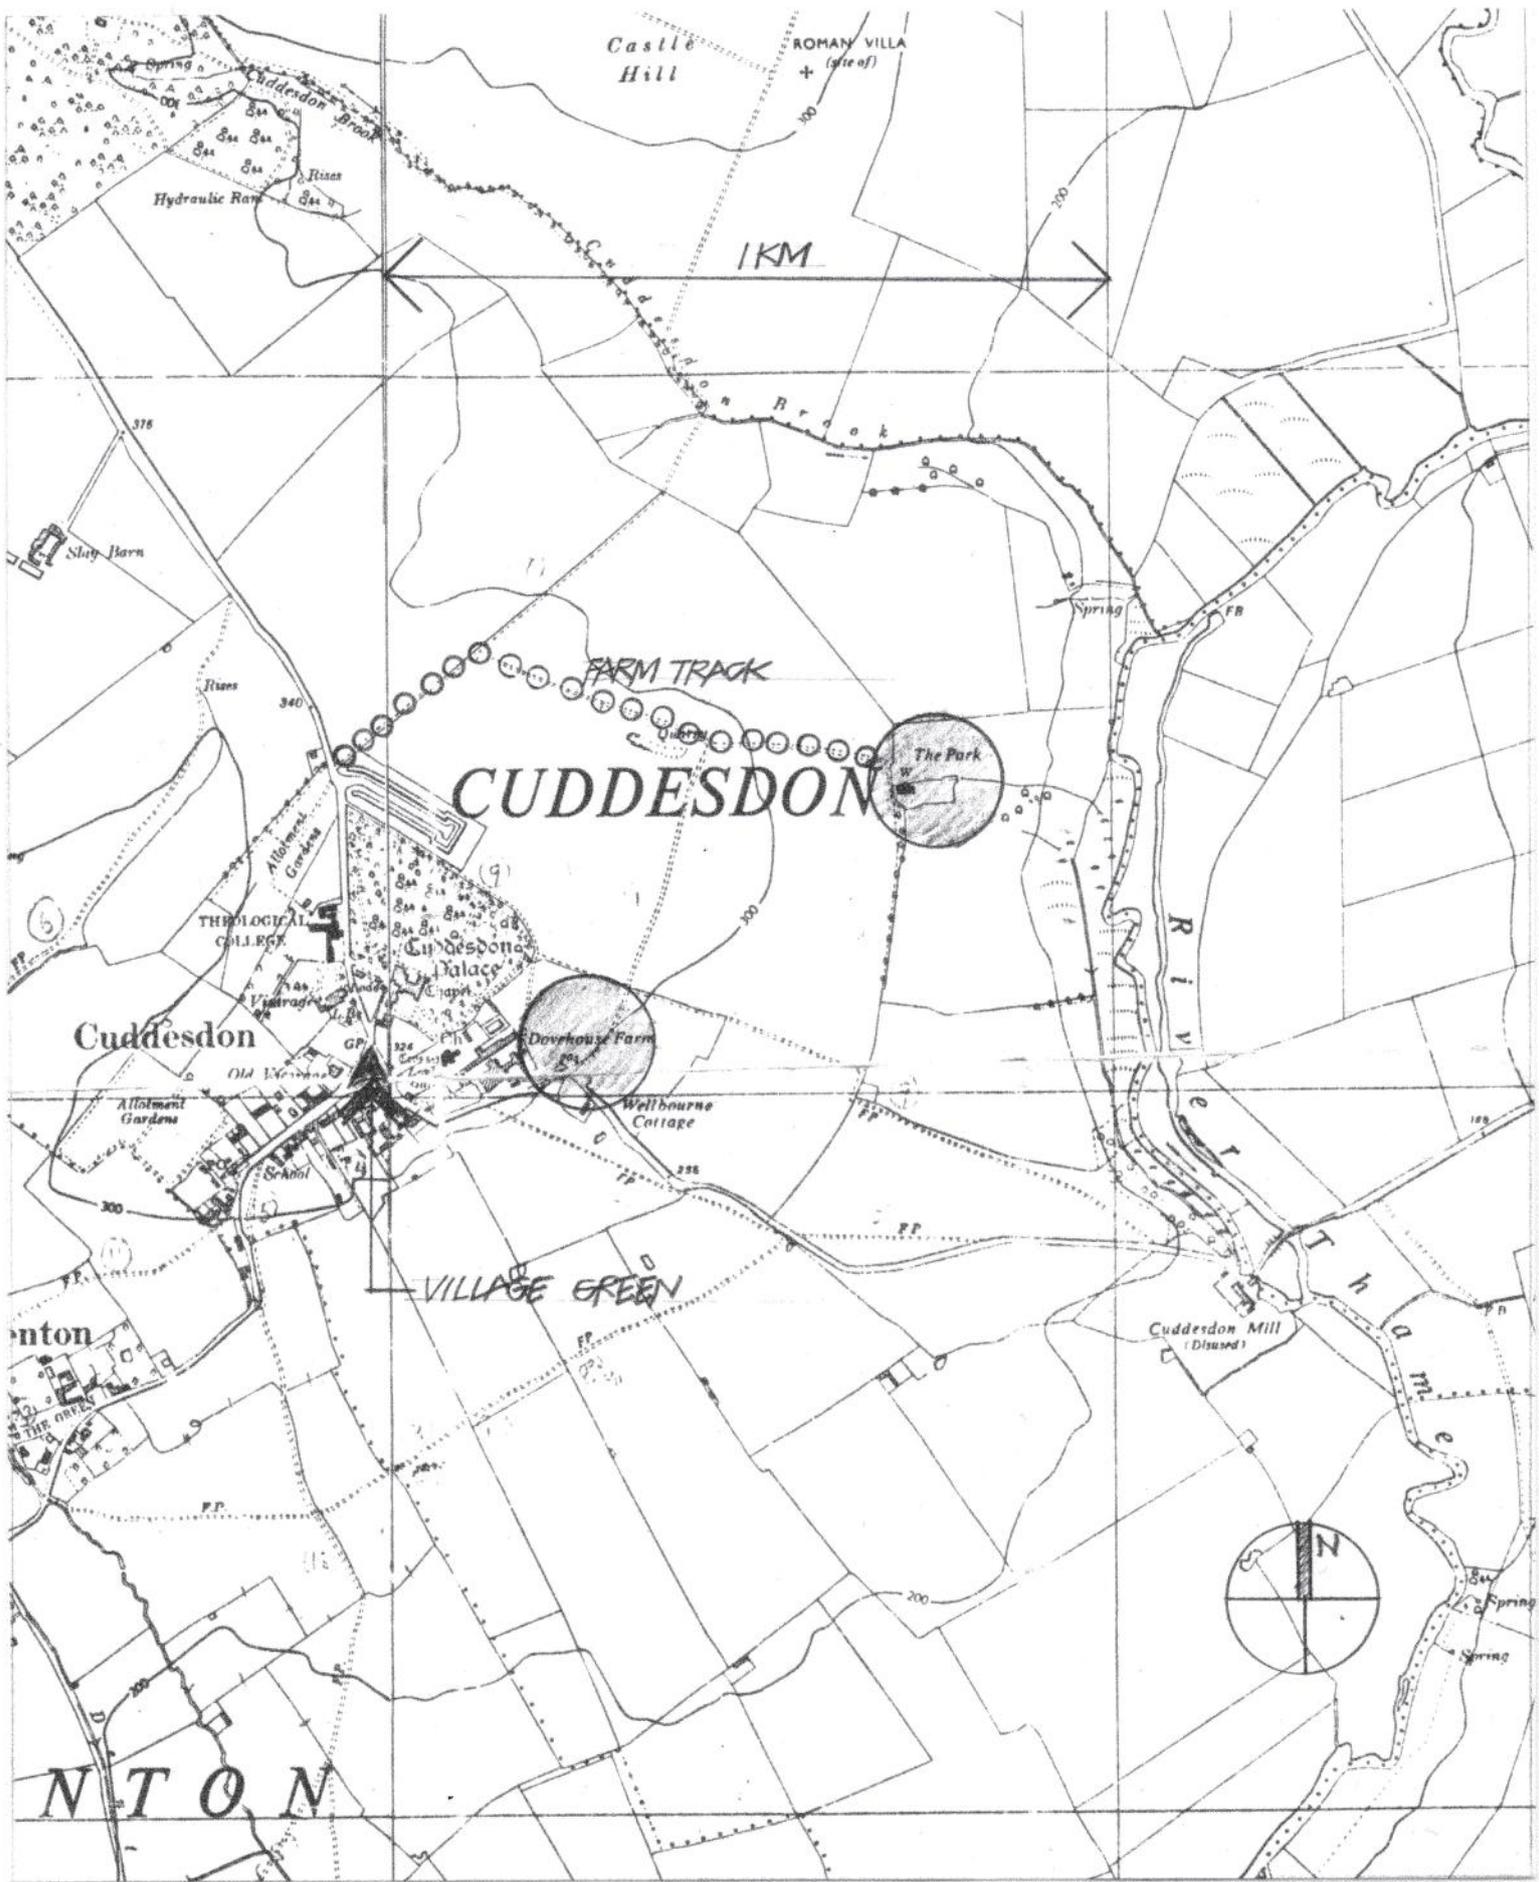

CUDDESDON WAR MEMORIAL PROJECT
 LOCATION PLAN OF REPLACEMENT STONE SOURCES

JAN 2015

CWM 014